


FLOOR PLAN

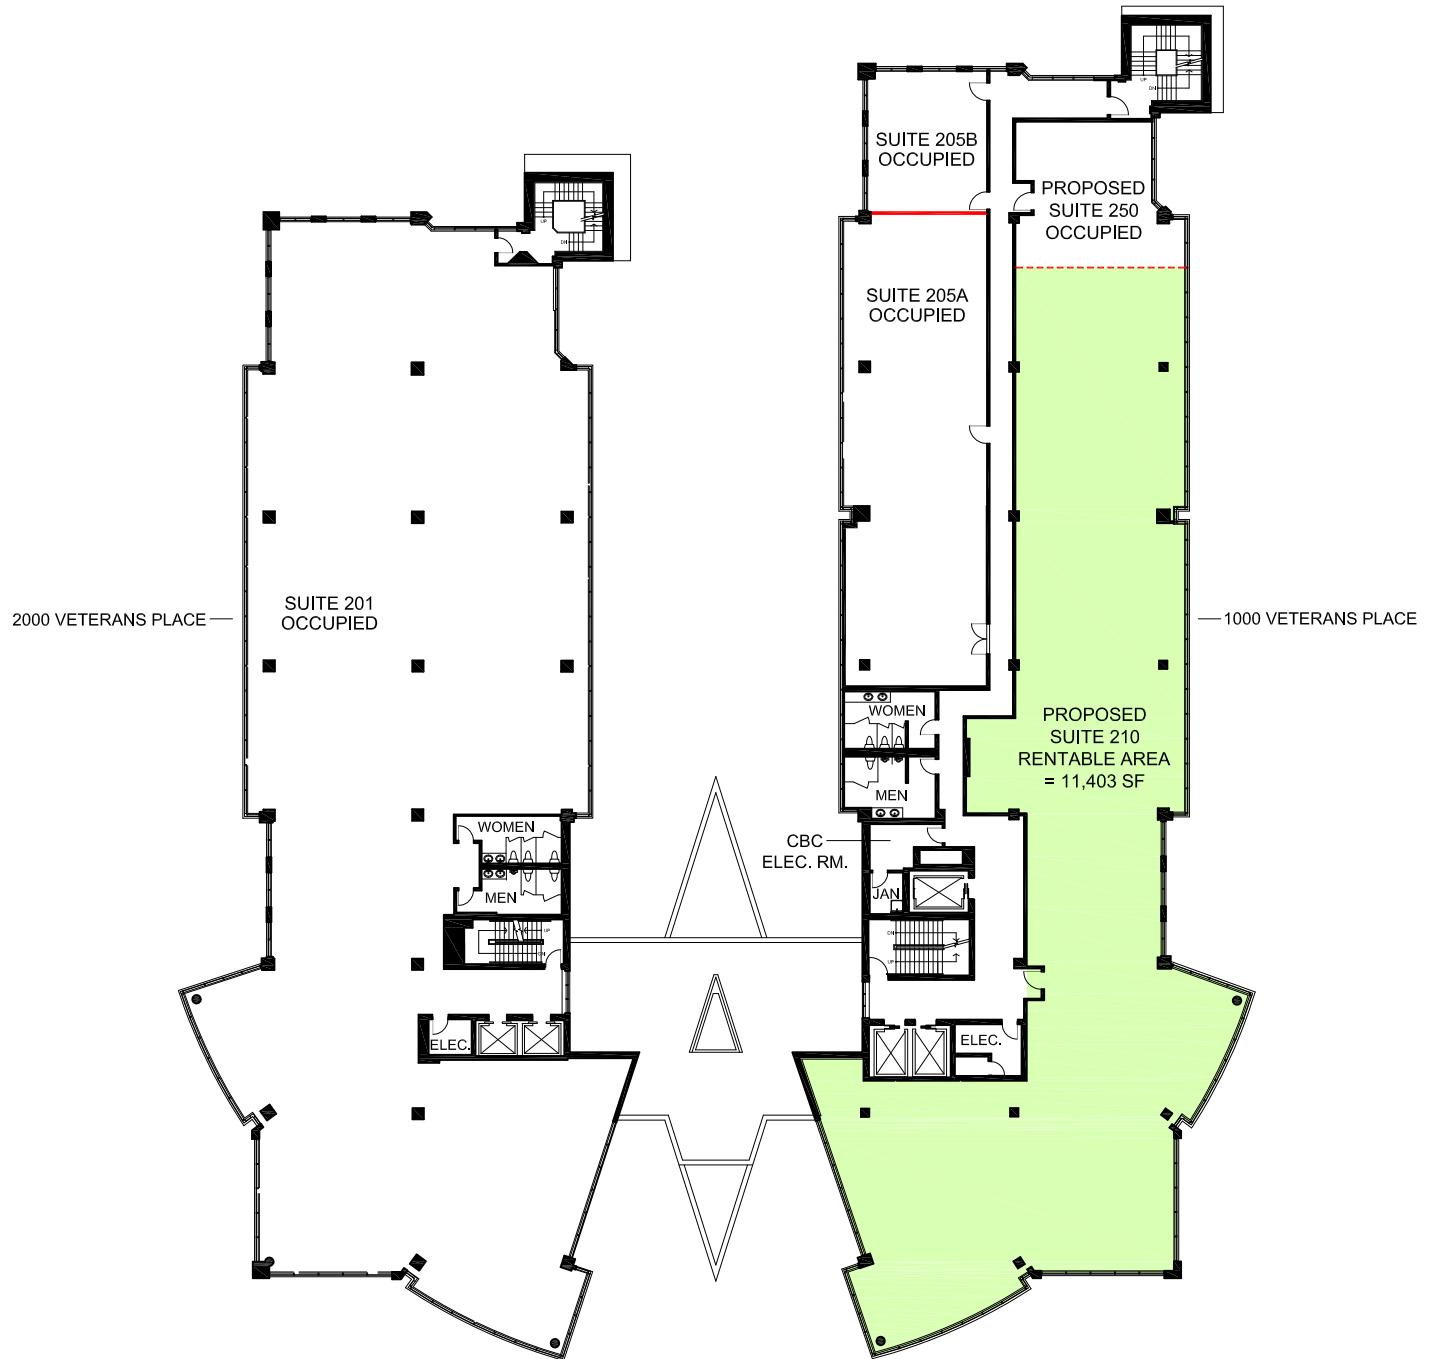


AVAILABLE

RENTABLE AREA NOTED (SF)
AS PER ANSI/BOMA Z65.1 1996

PROPOSED DEMISING WALL

DEMISING WALL

0 10 50 FT.

 

APPROXIMATE NORTH
© 2021 Space Database Inc. All Rights Reserved



PROJECT NAME
CAMBRAIN CENTRE

1000 & 2000 VETERANS PL, NW
CALGARY, AB

DRAWING NAME
**SECOND FLOOR
AVAILABILITIES**

SCALE
AS NOTED

DATE
AUGUST 30 2021

DRAWING NO.
M2