

LEGEND			
EXISTING WALLS	NEW WALLS	LOW DEMO WALLS	NEW/RELOCATED DOOR



ISSUE DATES		
1	03-26-2020	LEADING REVIEW

PARK TEN
16420 PARK TEN HOUSTON, TX 77084
SUITE 455

PROJECT:	927-PARK TEN
PLAT SCALE:	3/4" = 1'-0"
CHECKED BY:	AE
DRAWN BY:	AE
FILE NAME:	927-PARK TEN

SHEET TITLE
EXISTING PLAN

SHEET NUMBER
EX-1

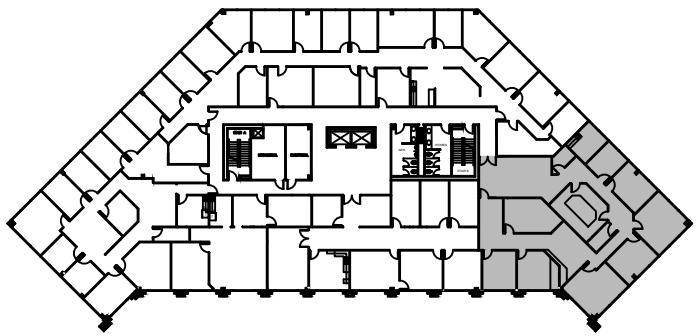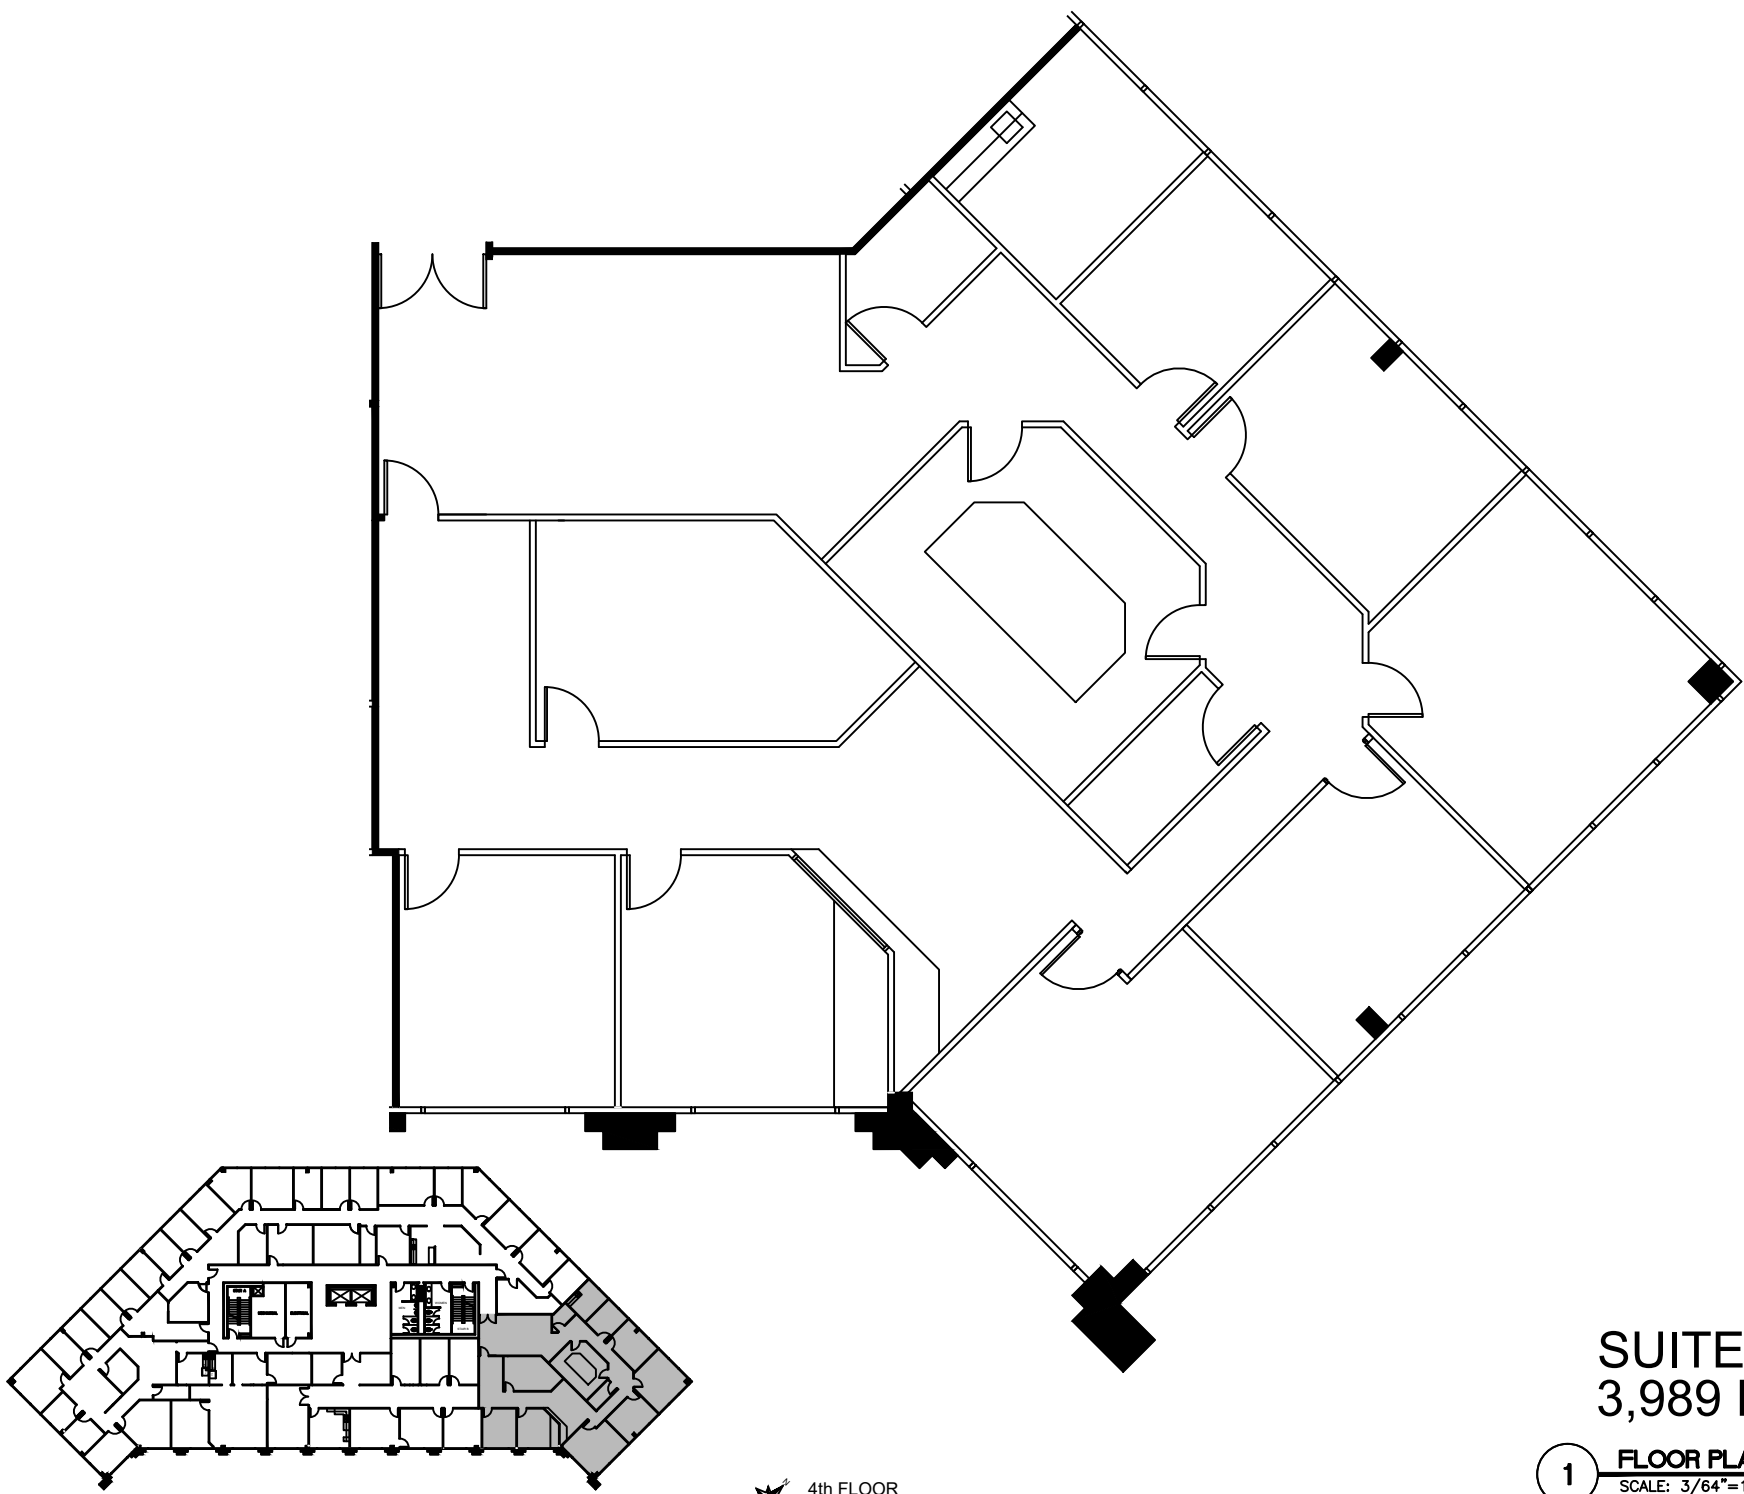

 **4th FLOOR**
KEY PLAN

SUITE 455
3,989 NRA

1 FLOOR PLAN
SCALE: 3/64"=1'-0"

FLOOR PLANS MAY NOT BE TO SCALE AND MAY NOT REFLECT EXISTING CONDITIONS AND SHALL NOT BE RELIED UPON AS SUCH
THESE DRAWINGS ARE DESIGN INTENT AND ARE AN EXHIBIT TO THE LEASE