

# CANADIAN INK STUDIOS



**UNIT #408 8170 50 STREET  
Edmonton, AB T6B 1E6**

**1** GROUND LEVEL KEY PLAN  
A001 SCALE : N.T.S

CLIENT:  
CANADIAN INK STUDIOS  
UNIT #408 8170 50 Street  
Edmonton, AB T6B 1E6


TITLE :  
KEY PLAN

NOTE:  
The contractor shall verify all the dimensions and enclosed drawing. Designer is not responsible for any errors & omissions once construction started. The contractor of the project must check all dimensions and other details prior to construction and be solely responsible thereafter

DRAFTED BY:  
PIYUSH DALAL  
SCALE : N.T.S  
PAGE SIZE : 24X18

DRG NO.: 1  
INDEX:  
DATE: MAR 30, 2023



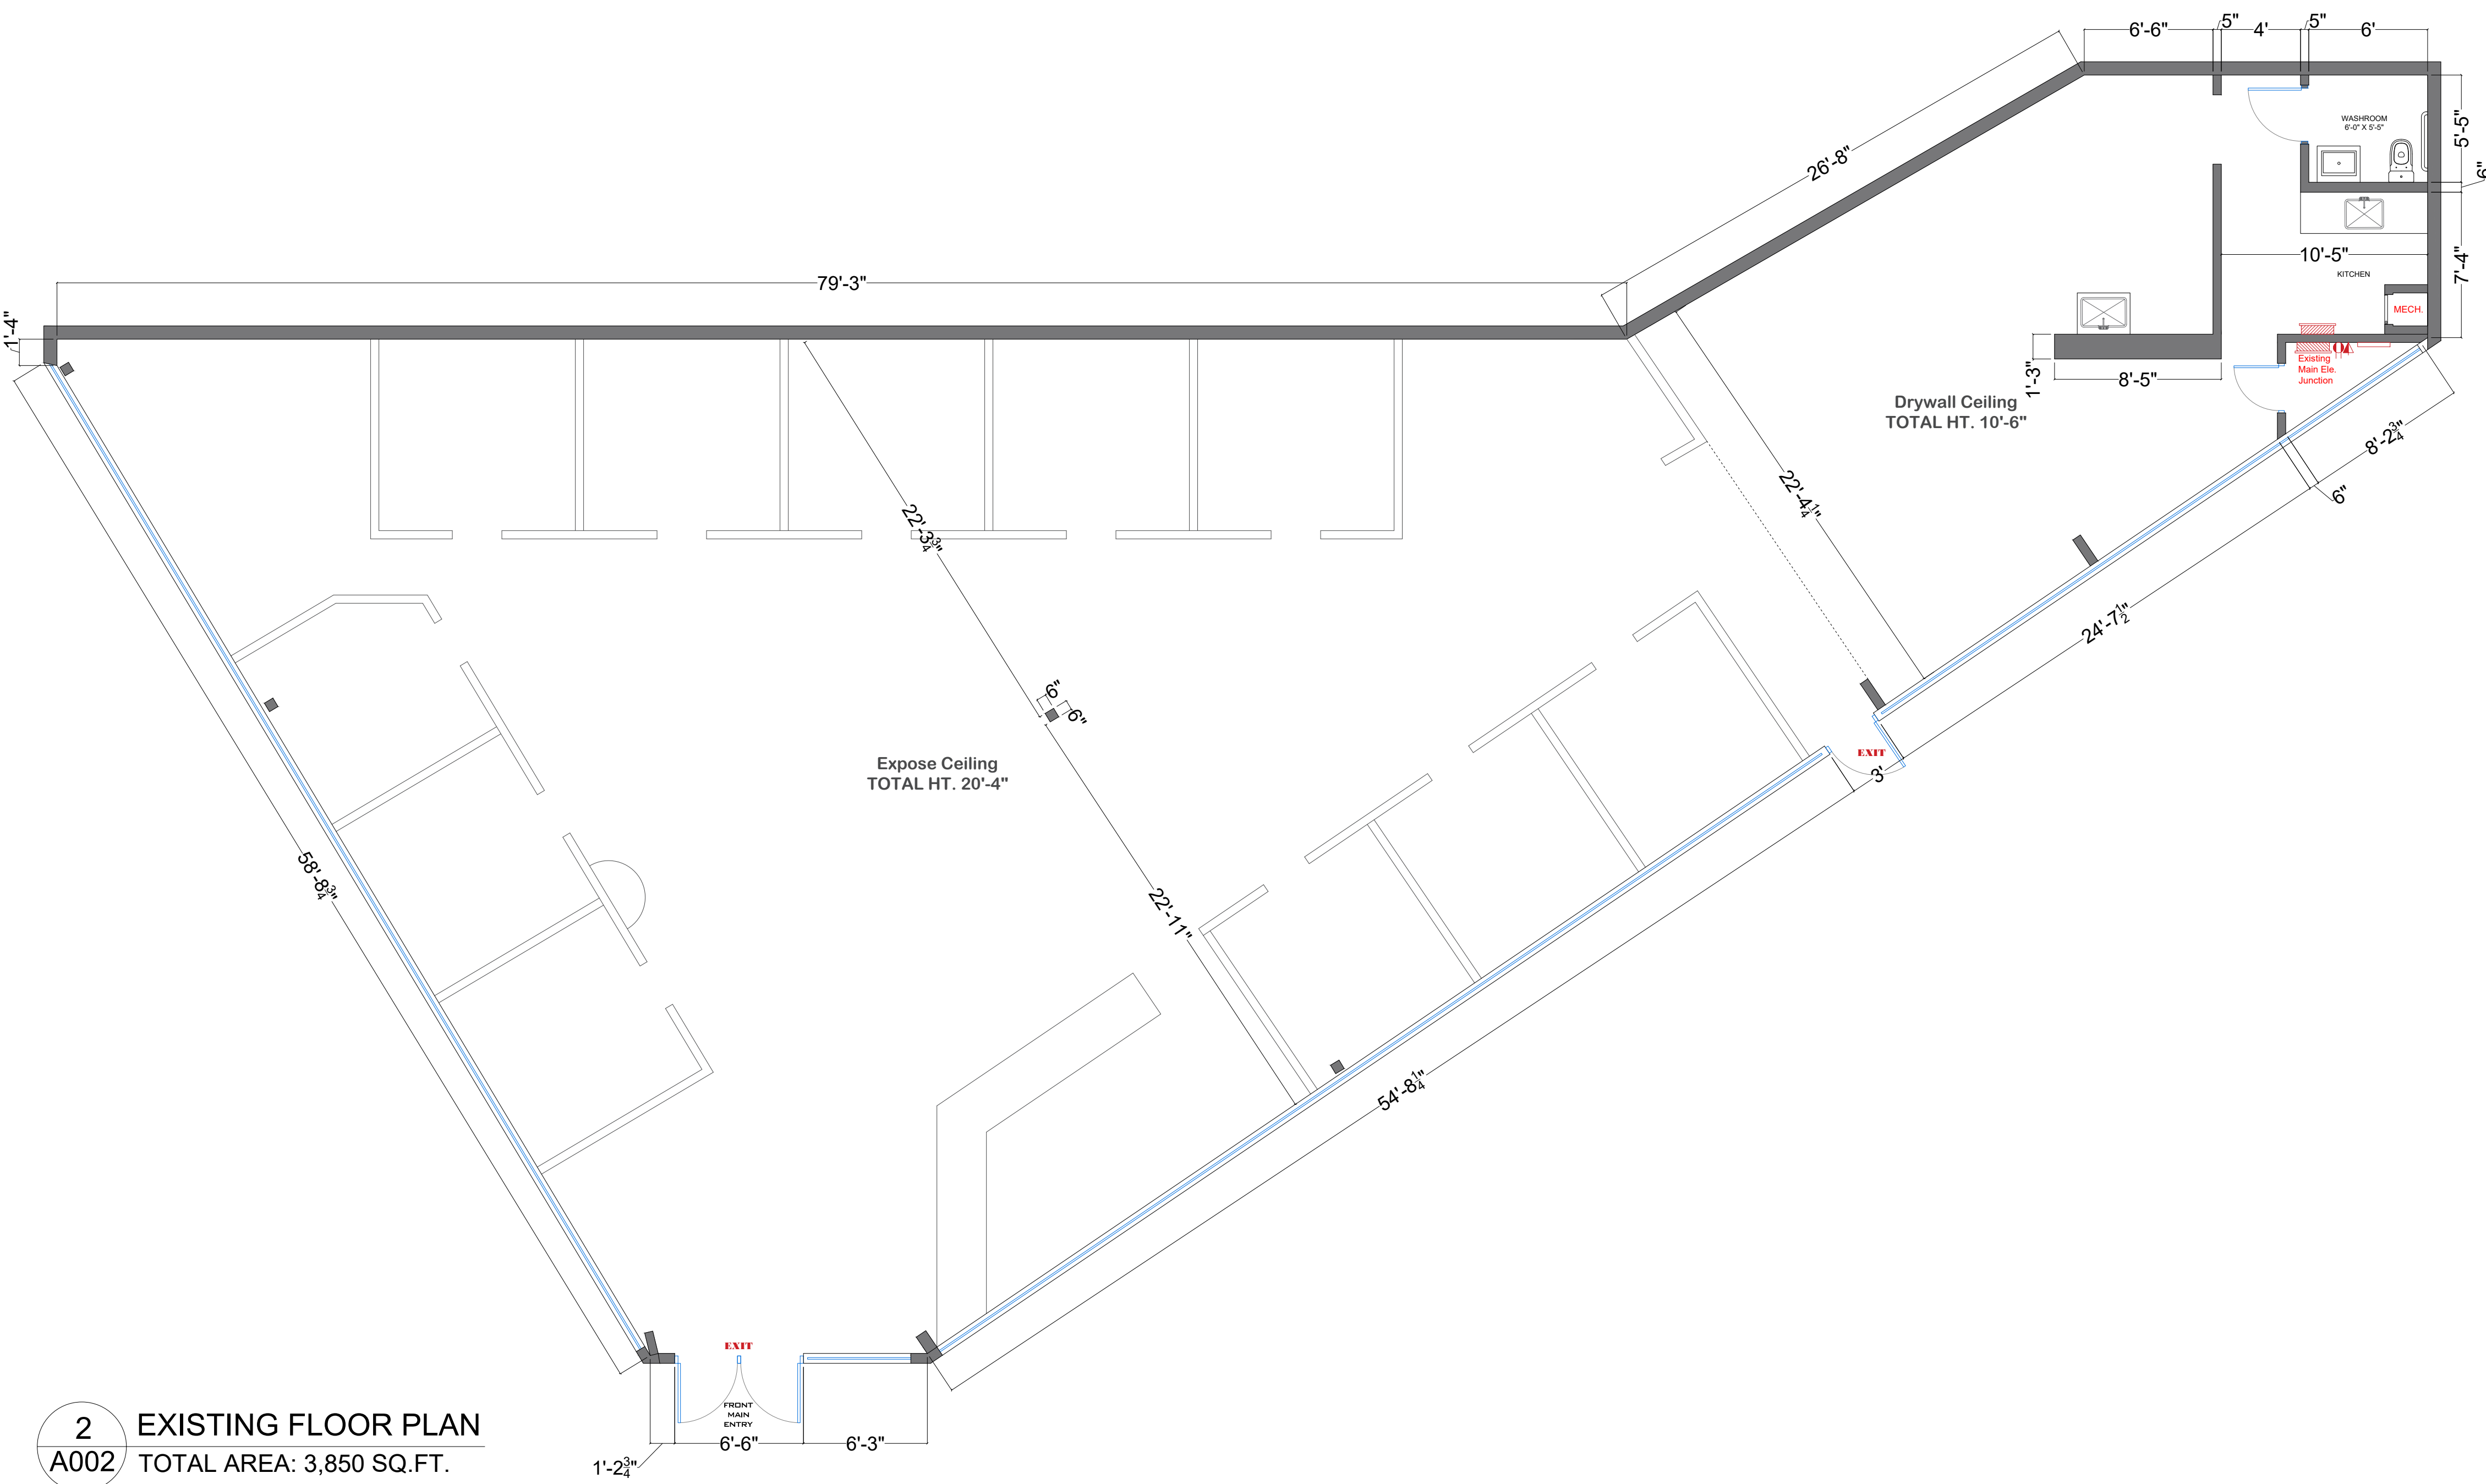

**2** EXISTING FLOOR PLAN  
**A002** TOTAL AREA: 3,850 SQ.FT.

**CLIENT:**  
 CANADIAN INK STUDIOS  
 UNIT #408 8170 50 Street  
 Edmonton, AB T6B 1E6

**TITLE :**  
 EXISTING FLOOR PLAN

**NOTE:**  
 The contractor shall verify all the dimensions and enclosed drawing. Designer is not responsible for any errors & omissions once construction started. The contractor of the project must check all dimensions and other details prior to construction and be solely responsible thereafter

**DRAFTED BY:**  
 PIYUSH DALAL  
**SCALE :** 3/16" = 1'-0"  
**PAGE SIZE :** 24X18

**DRG NO.:** 2  
**INDEX:**  
**DATE:** MAR 30, 2023

