



SUITE 588
APPROX. 2044
RENTABLE SQ. FT.

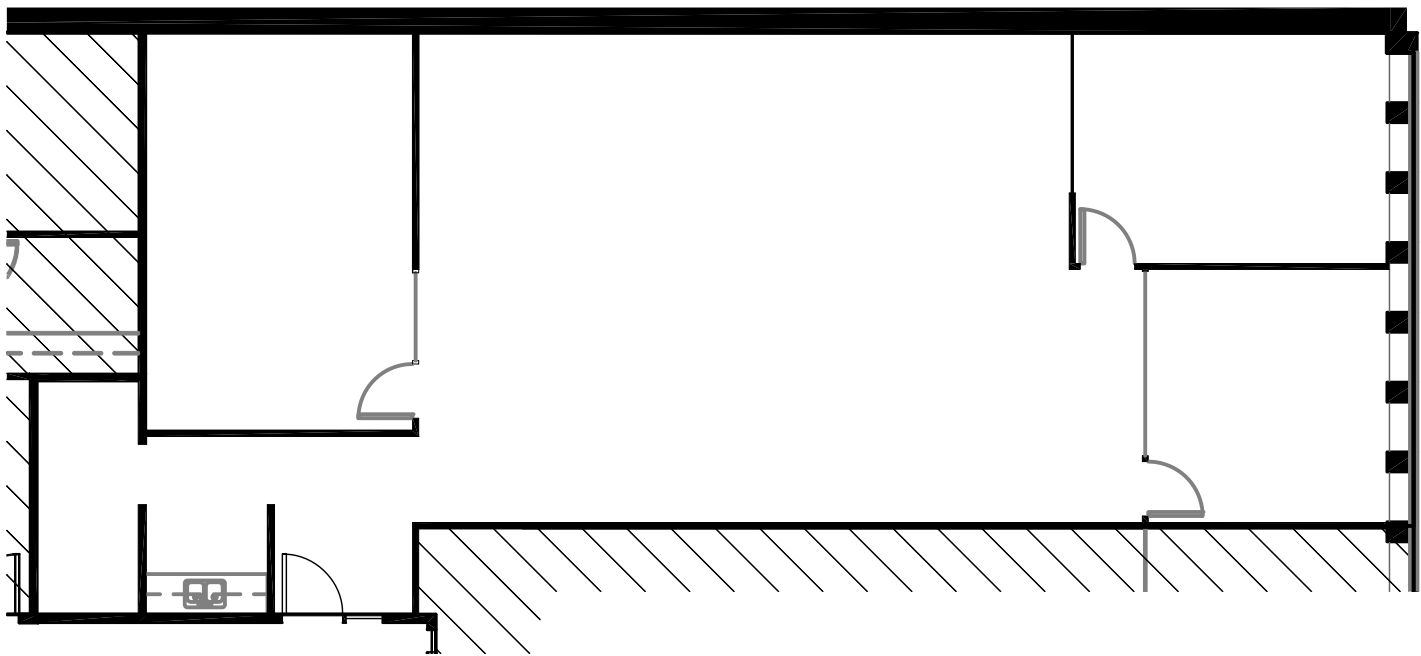

Prepared by: Artis Design Ltd. 1005 Cambie St. Vancouver, BC V6B 5L7 P: 604.408.4847 E: info@artisdesign.ca

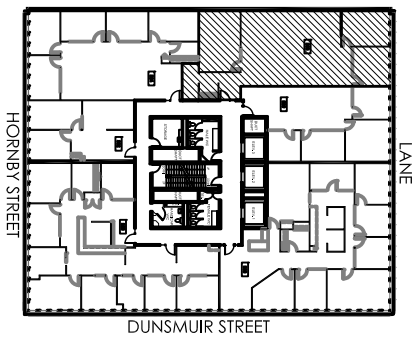

SITE PLAN
SCALE: NOT TO SCALE

885
DUNSMUIR ST.
SUITE 588
885 DUNSMUIR STREET
VANCOUVER, BC

RENTABLE AREA: 2044 SQ.FT.
SUBJECT TO LANDLORD VERIFICATION

May 2015
SCALE: NOT TO SCALE

EXISTING FLOOR PLAN

MANAGED BY:
WEST PENDER
PROPERTY GROUP
230 - 830 West Pender Street
Vancouver, BC