





577 PEMBROKE STREET
VICTORIA, BC V8T 1H3
(250) 475-3666

CONSTRUCTION NORTH

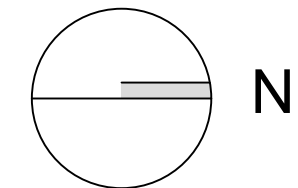

NOTES/REVISIONS:

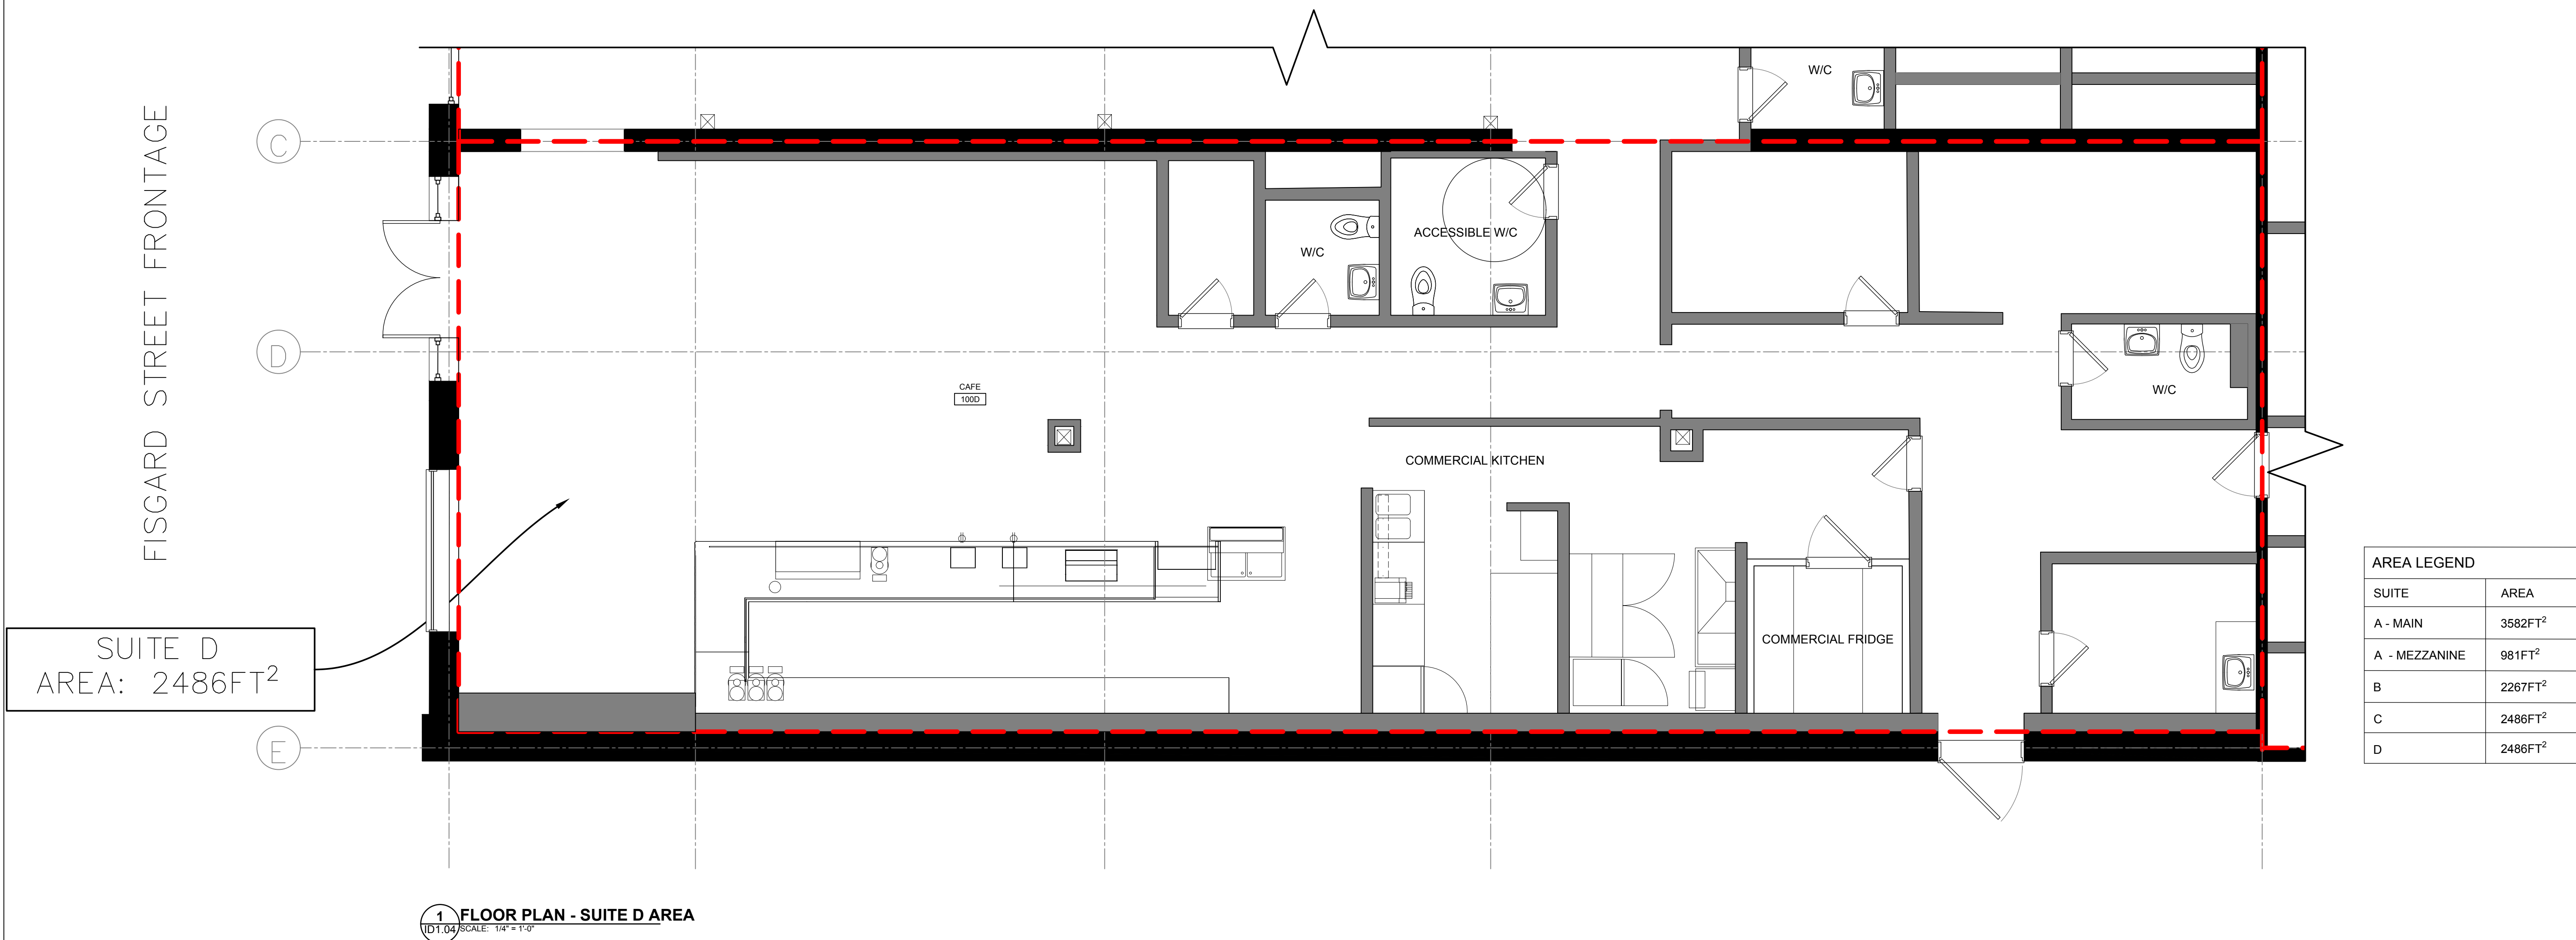

AREA LEGEND	
SUITE	AREA
A - MAIN	3582FT ²
A - MEZZANINE	981FT ²
B	2267FT ²
C	2486FT ²
D	2486FT ²

ISSUED FOR:	DATE:
LEASING AREA	2022.12.21

PROJECT:
517 HERALD STREET
VICTORIA, B.C.

DRAWING:
FLOOR PLAN - SUITE D

SCALE: AS NOTED	ID1.04
DATE: 2022.12.21	