



LEGEND



ISSUE DATES



NO.	DATE	REVISION
1	07-31-2020	LEASING REVIEW

PARK TEN
16420 PARK TEN HOUSTON, TX 77084
SUITE 400

PROJECT	927-PARK TEN
PLOT SCALE	1/8" = 1'-0"
CHECKED BY	WM
FILE NAME	927-PARK TEN

SHEET TITLE
EXISTING PLAN

SHEET NUMBER
EX-1

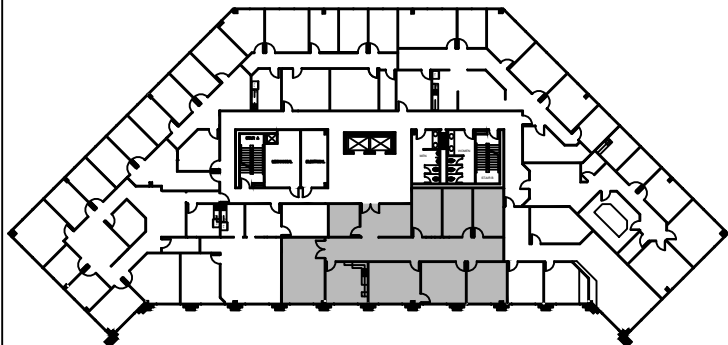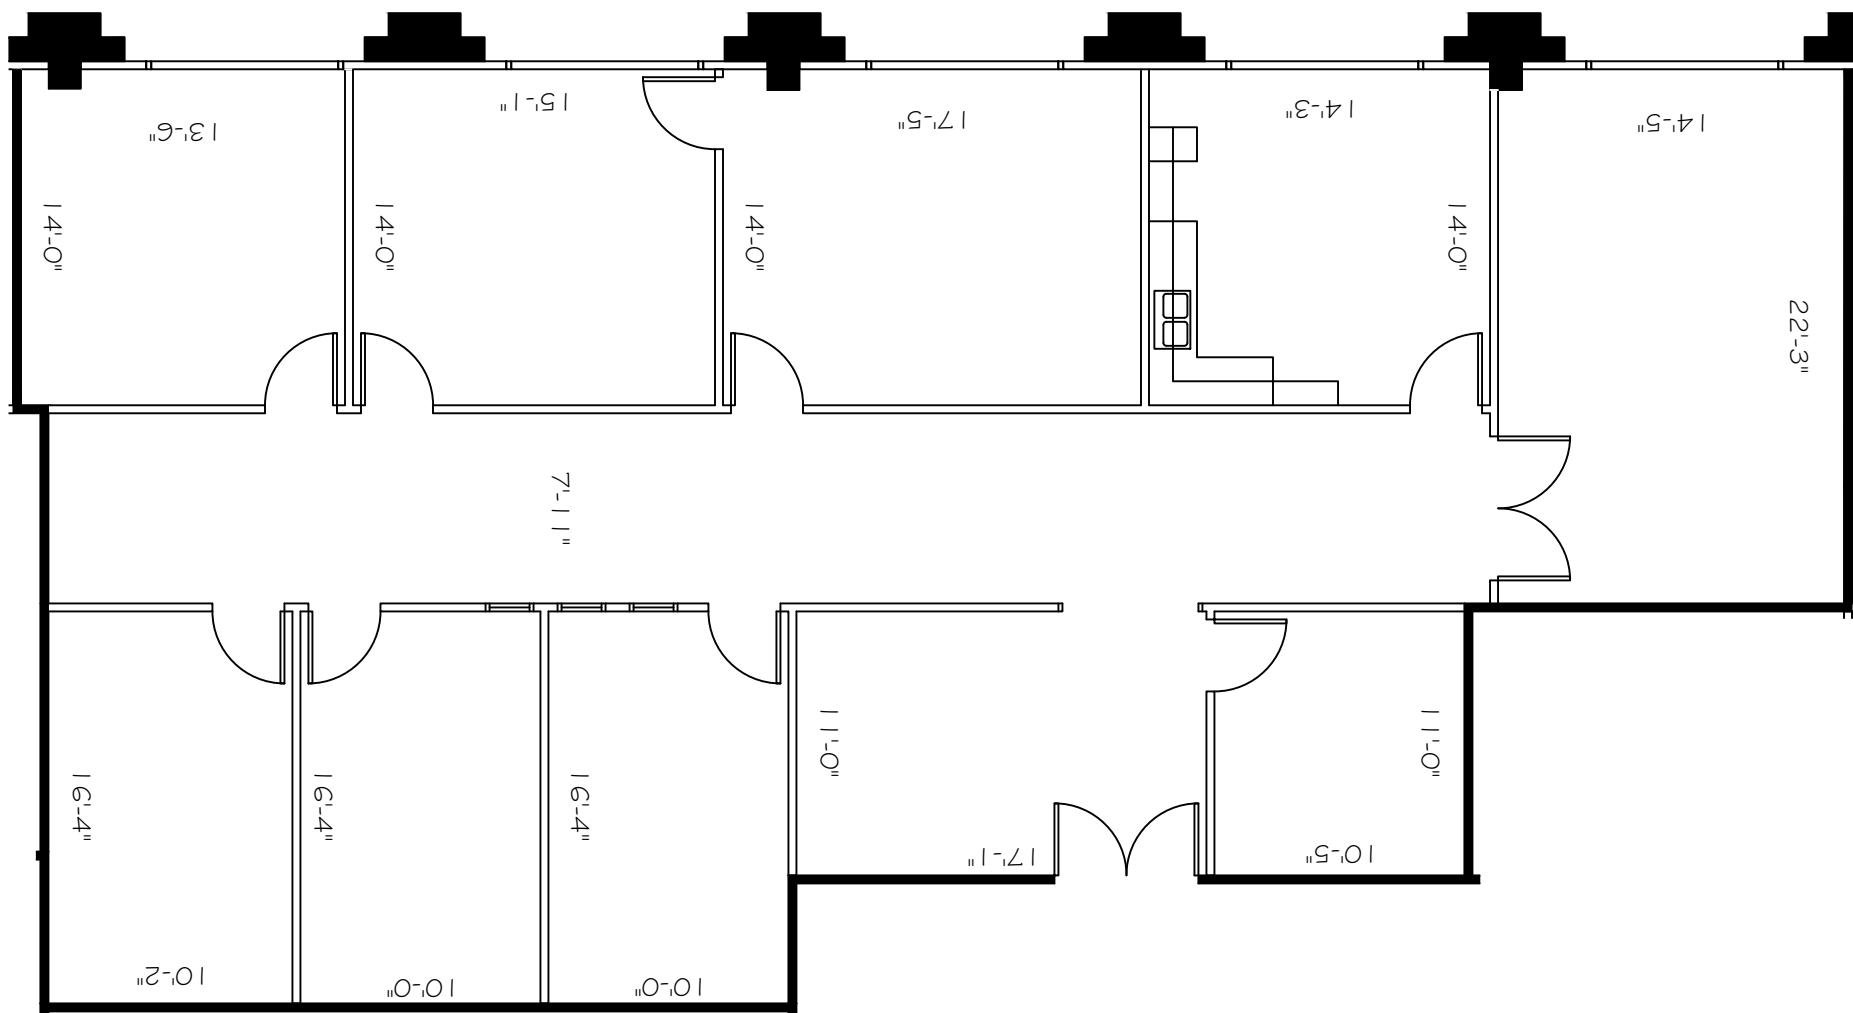

NORTH
4th FLOOR
KEY PLAN

SUITE 400
2,971 NRA

1 FLOOR PLAN
SCALE: 1/8"=1'-0"