


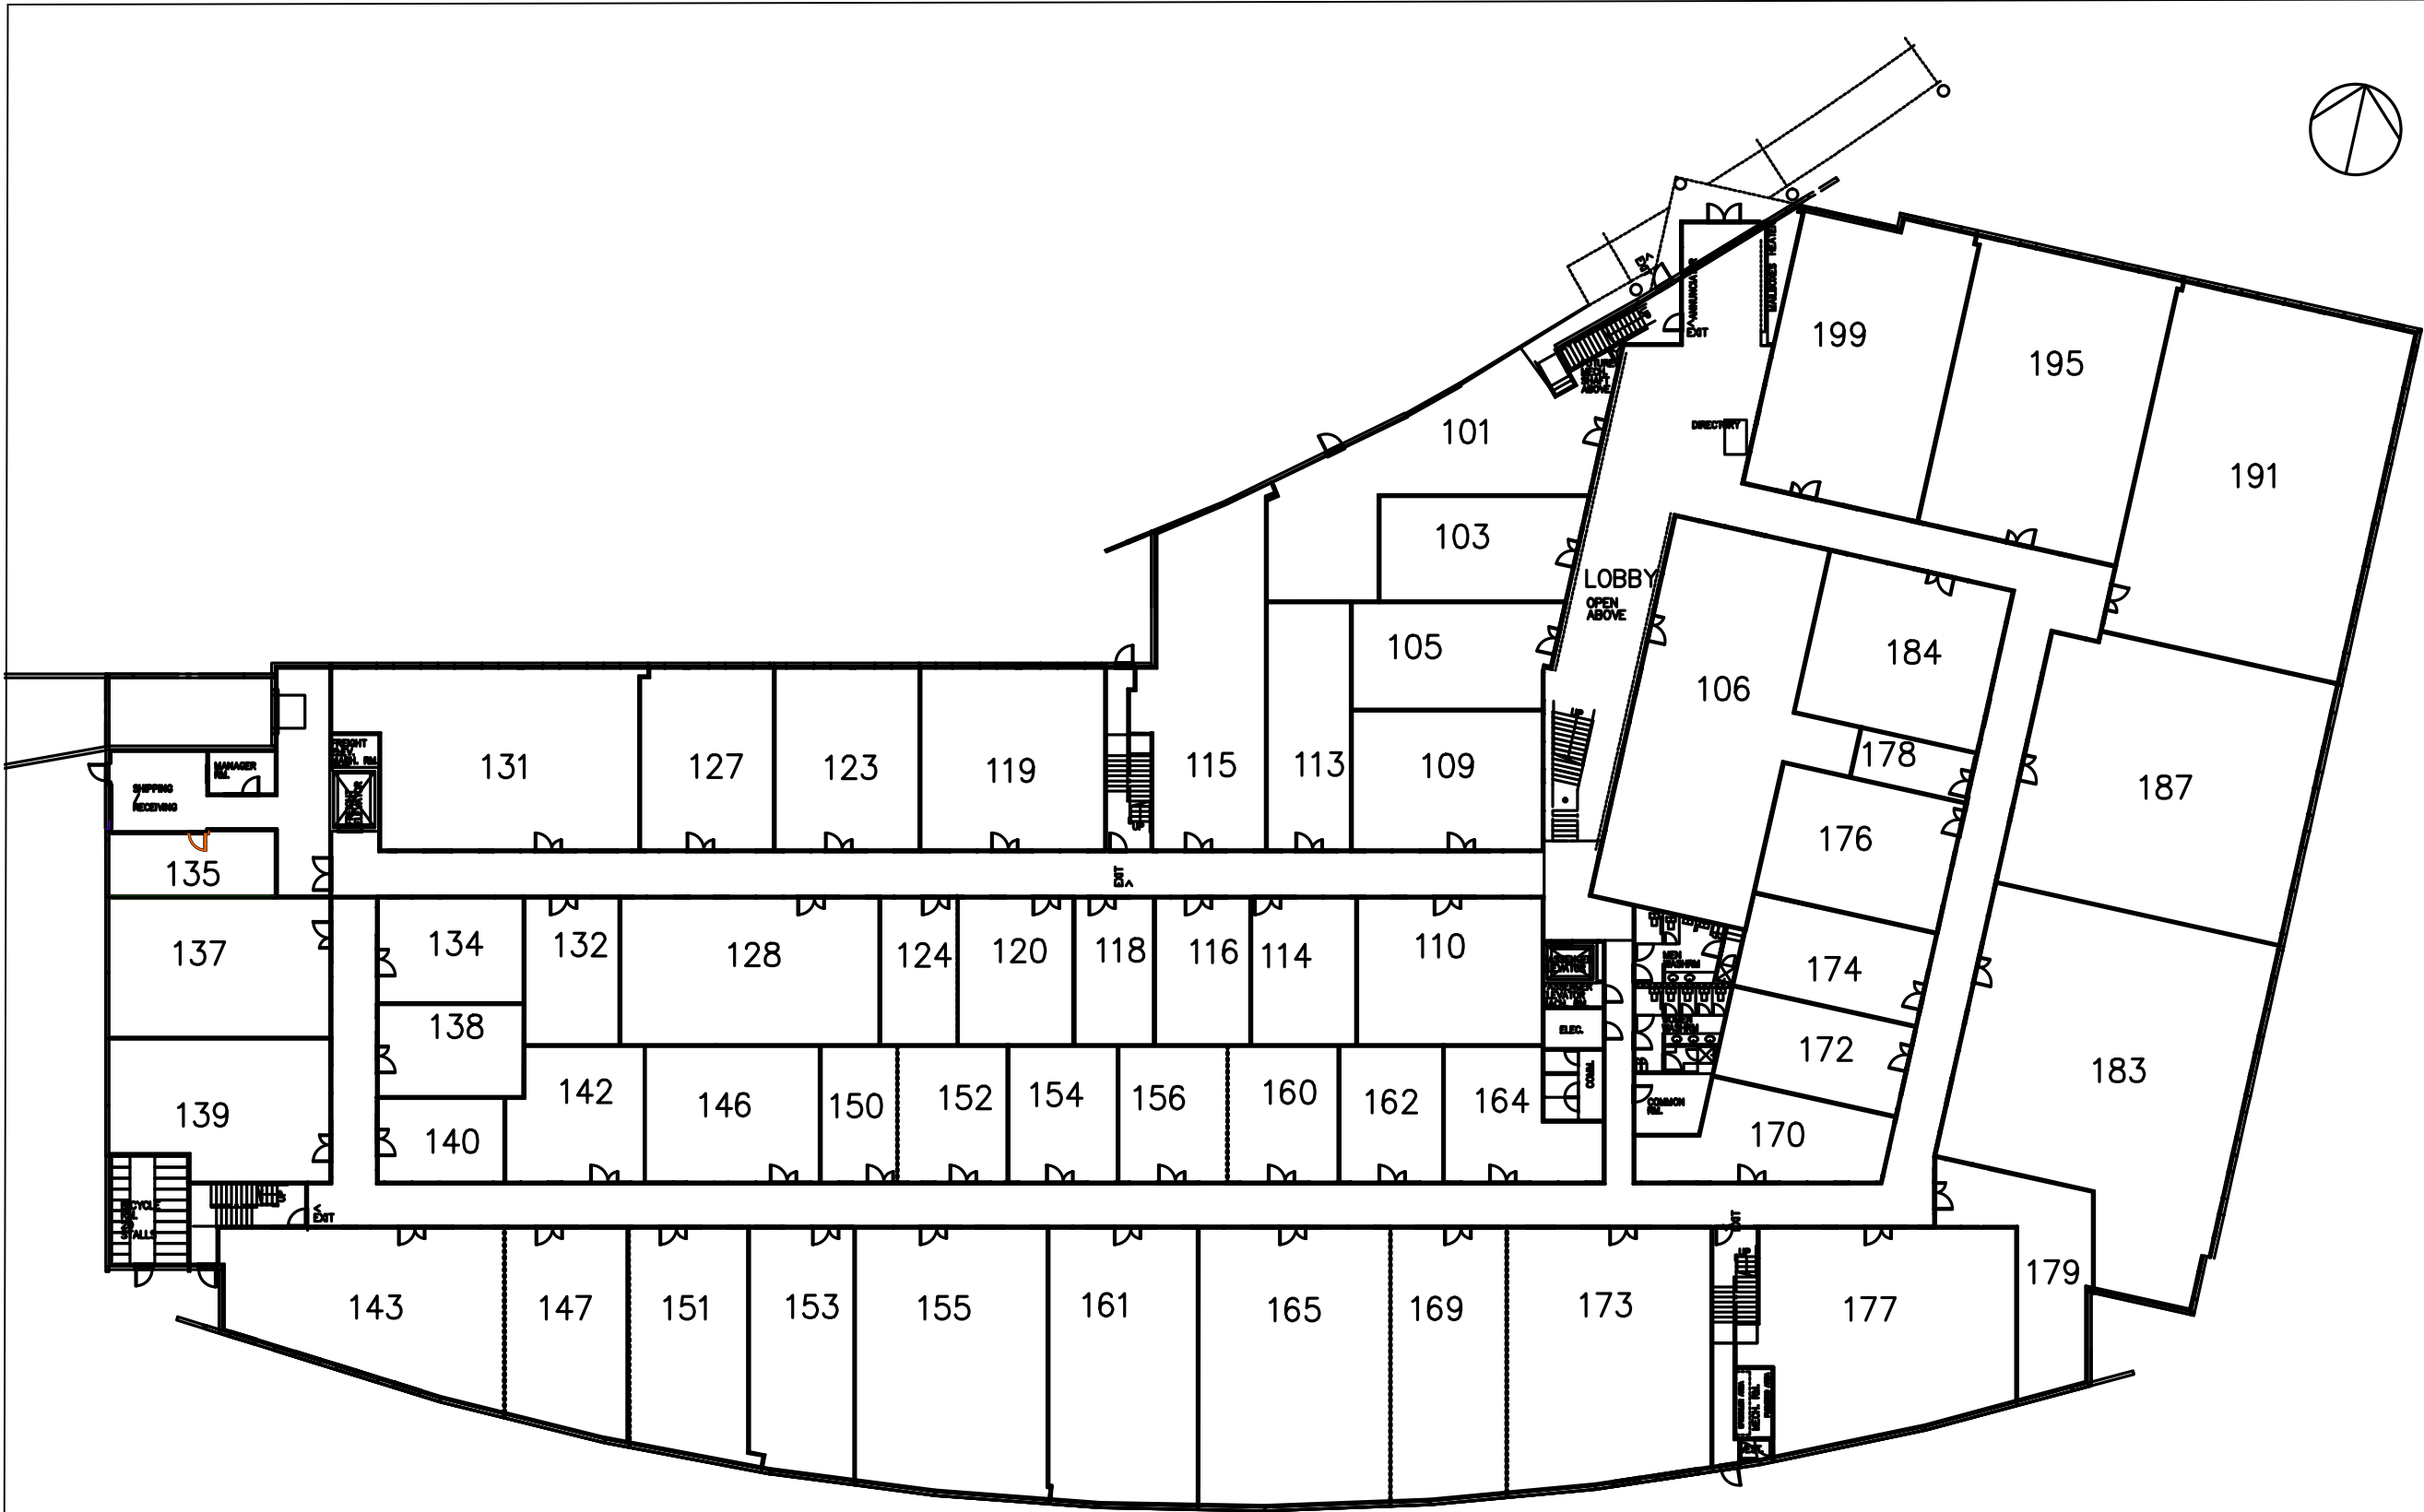

HENDERSON CONSTRUCTION LTD

108 3823 HENNING DRIVE
BURNABY, BC V5C 6P3
T: 604 451-1667
F: 604 451-1670

108 3823 HENNING DRIVE
BURNABY, BC V5C 6P3
T: 604 451-1667
F: 604 451-1670

FX BLDG
1951 Glen Drive
Vancouver, BC

DRAWING NAME

GROUND FLOOR
SITE PLAN

PROJECT No:	HEN-122
DRAWN:	c.c
CHECKED:	c.c
DATE:	AUG 21 2012
SCALE:	as shown
FILE NAME:	
DRAWING NO:	

ID-1 of 2

1 SITE PLAN — GROUND FLOOR
SCALE: 1/16"=1'0"