


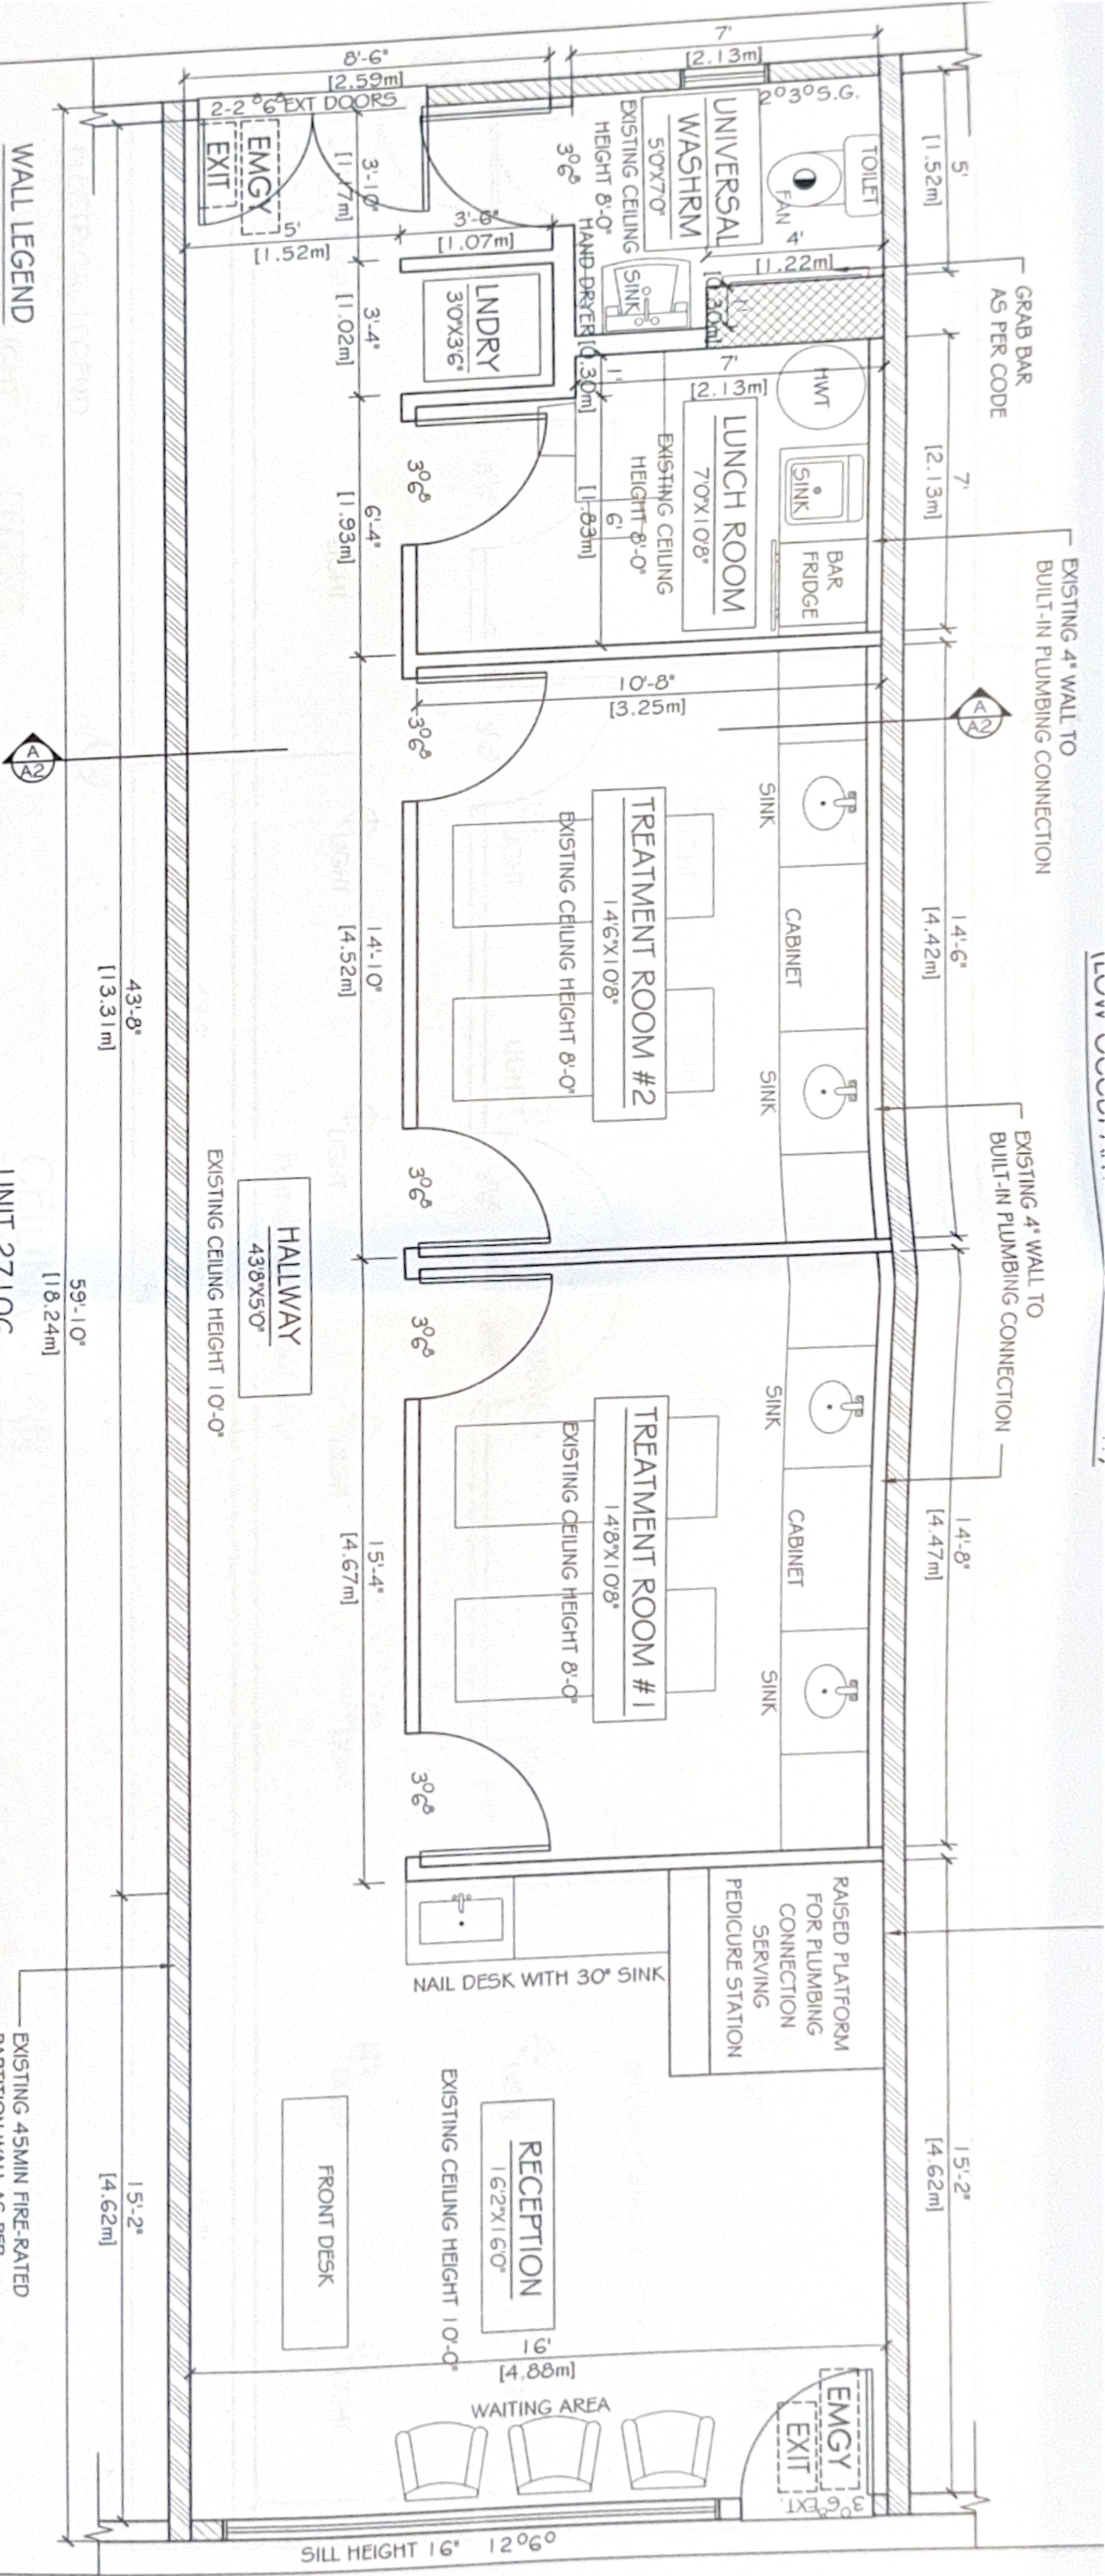

- WALL LEGEND**
- EXISTING EXTERIOR WALLS
 - EXISTING 45 MIN FIRE-RATED PARTITION WALL
 - EXISTING STRUCTURAL COLUMN
 - EXISTING INTERIOR PARTITION

GROUND FLOOR
SCALE: 1/4" = 1'
GROSS FLOOR AREA 957 SQ. FT.

TOORA HOME PLANS

TEL: (604) - 951-4343
FAX: (604) - 951-4373
EMAIL: toorahomeplans@gmail.com

ADDRESS:
1296B-107 AVENUE
SURREY, B.C. V3T 2E9

CLIMATE ZONE 4

PROPOSED TENANT IMPROVEMENT FOR COMMERCIAL UNIT

GLOW GIRL BEAUTY BAR (BEAUTY PARLOUR - GROUP D)
27102 @ 27114 FRASER HIGHWAY
TOWNSHIP LANGLEY, B.C.

TITLE	FLOOR PLANS
SCALE	1/4" = 1'
DATE	9/06/22
DESIGNER	RAJ TOORA
DRAWN	JACQUELINE

A2