



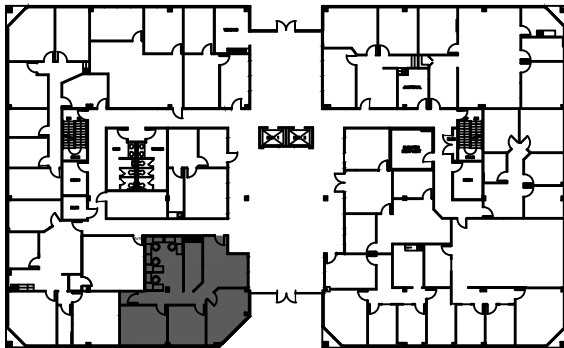

1st FLOOR
KEY PLAN

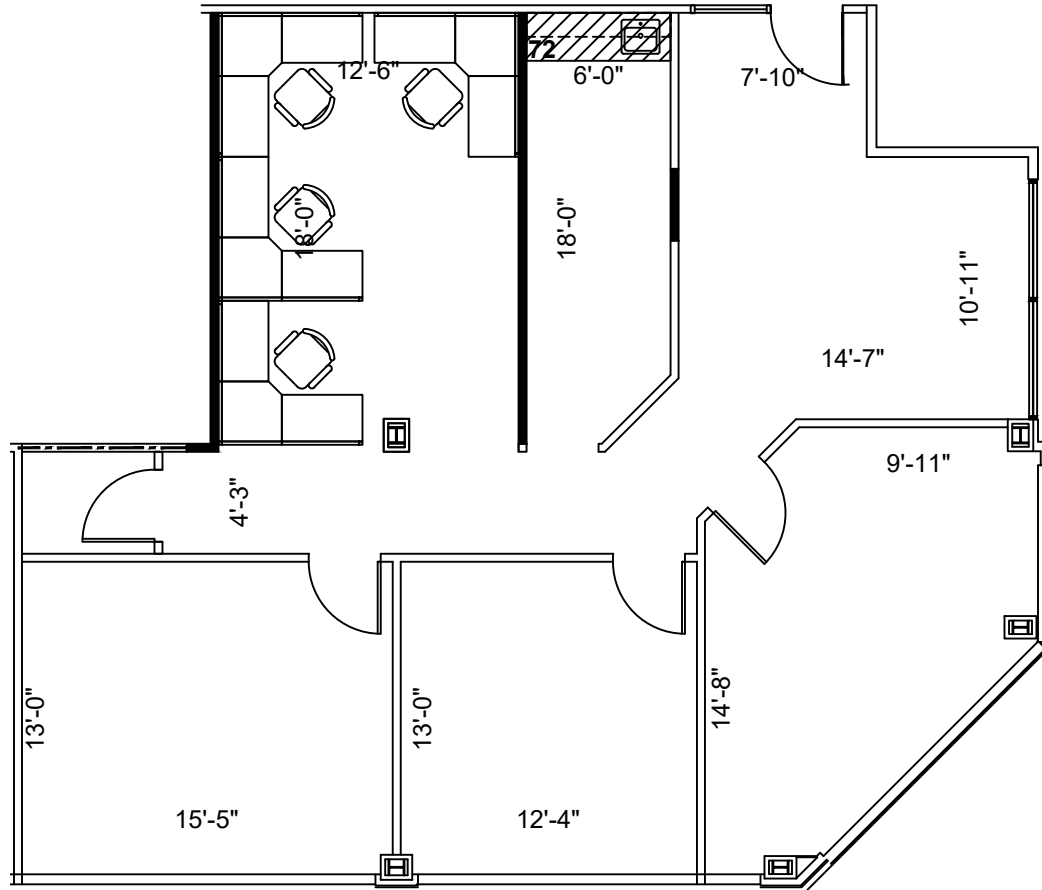

PROPOSAL B

SUITE 140
1,534 NRA

1

FLOOR PLAN
SCALE: 1/8"=1'-0"

FLOOR PLANS MAY NOT BE TO SCALE AND MAY NOT REFLECT EXISTING CONDITIONS AND SHALL NOT BE RELIED UPON AS SUCH
THESE DRAWINGS ARE DESIGN INTENT AND ARE AN EXHIBIT TO THE LEASE

HARTMAN MANAGEMENT
2909 HILLCROFT, SUITE 420
HOUSTON, TX 77057



LEGEND			
EXISTING	NEW	LOW	DEMO
WALLS			
NEW/RELOCATED DOOR			

ISSUE DATES

1	02-10-2021	ISSUE REVIEW
2	02-12-2021	ISSUE REVIEW
3	02-18-2021	ISSUE REVIEW

TWO PARK TEN PLACE
16300 PARK TEN PLACE BLVD. HOUSTON, TX 77094
SUITE 140

PROJECT	ONE PARK TEN PLACE
PLOT SCALE	1/8"=1'-0"
CHECKED BY	WM
FILE NAME	ONE PARK TEN PLACE

SHEET TITLE
SCHEMATIC DESIGN

SHEET NUMBER
SD-1