

COPYRIGHT RESERVED  
 THESE DRAWINGS AND THE DESIGN ARE  
 AND ALL TIME REMAIN THE EXCLUSIVE  
 PROPERTY OF AXIN ARCHITECTURE LTD.  
 AND CANNOT BE USED WITHOUT THE  
 ARCHITECT'S CONSENT.  
 CONTRACTOR IS RESPONSIBLE FOR  
 VERIFICATION ALL DIMENSIONS,  
 ELEVATIONS, AND OTHER DATUM ON  
 DRAWINGS. ANY DISCREPANCIES WITHIN  
 THIS SET OF DRAWINGS OR WITH OTHER  
 CONSULTANTS' DRAWINGS AND EXISTING  
 BUILDING TO BE REPORTED TO THE  
 CONSULTANTS IMMEDIATELY. ANY  
 CHANGES MADE WITHOUT THE  
 ARCHITECT'S WRITTEN PERMISSION SHALL  
 BE THE CONTRACTOR'S SOLE  
 RESPONSIBILITY. DO NOT SCALE.  
 DIMENSIONS GOVERN.


NO.	DESCRIPTION	DATE
1	ISSUED FOR BP SUBMISSION	2022/07/07

UNIT 230, 240 (240A & 240B) – 34077 GLADYS AVE, ABBOTSFORD,

**PROPOSED FLOOR PLAN**

PROJECT NO: 2220  
 DATE: 2022/06/18  
 DRAWN BY: M.M.  
 CHECKED BY: F.G.  
 SCALE: AS SHOWN

A-2.0

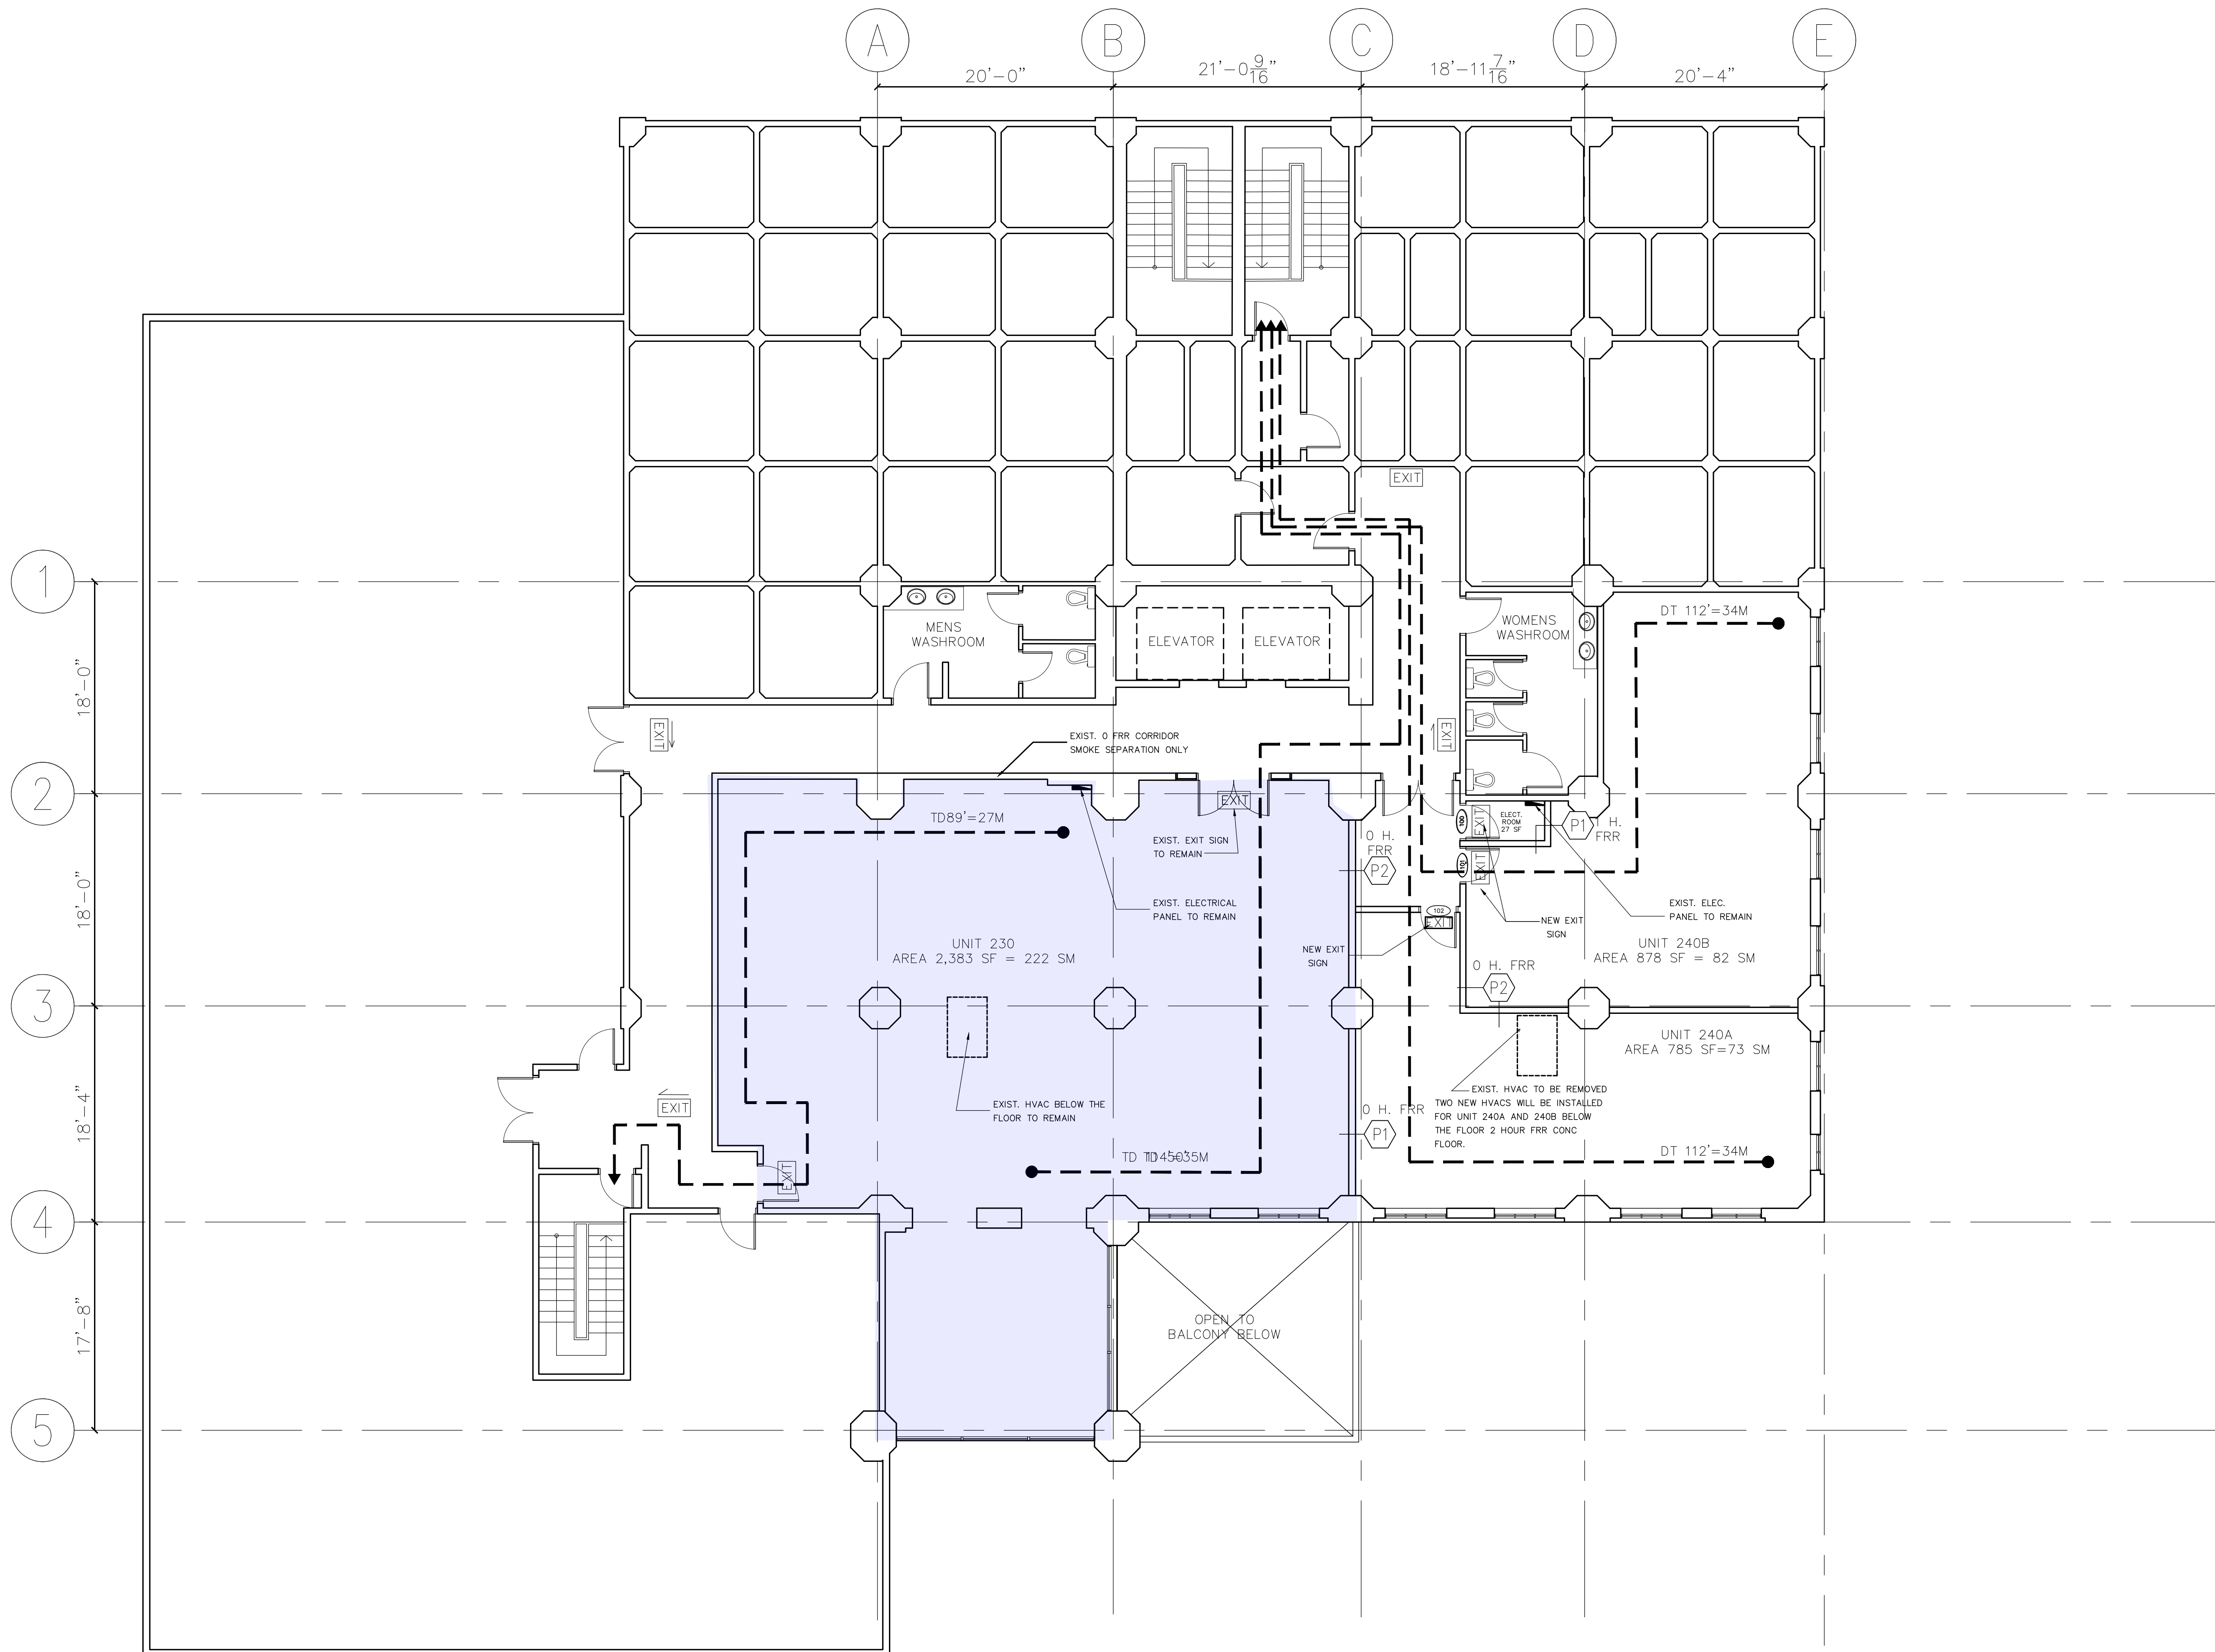

**PROPOSED FLOOR PLAN**  
 SCALE: N.T.S.