



LEGEND			
EXISTING	NEW	DEMO	
PARTITIONS			
NEW/RELOCATED DOOR			



ISSUE DATES			
1	10-16-19	LEASING REVIEW	

PARK TEN  
16420 PARK TEN HOUSTON, TX 77084  
SUITE 150

PROJECT	927-PARK TEN
PLAT SCALE	1/16" = 1'-0"
CHECKED BY	AE
FILE NAME	927-PARK TEN

SHEET TITLE  
EXISTING PLAN

SHEET NUMBER  
EX-1

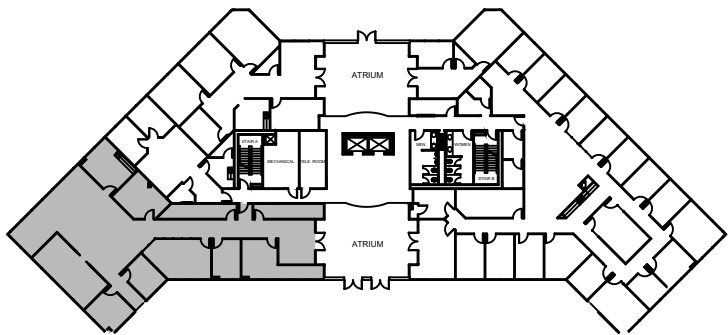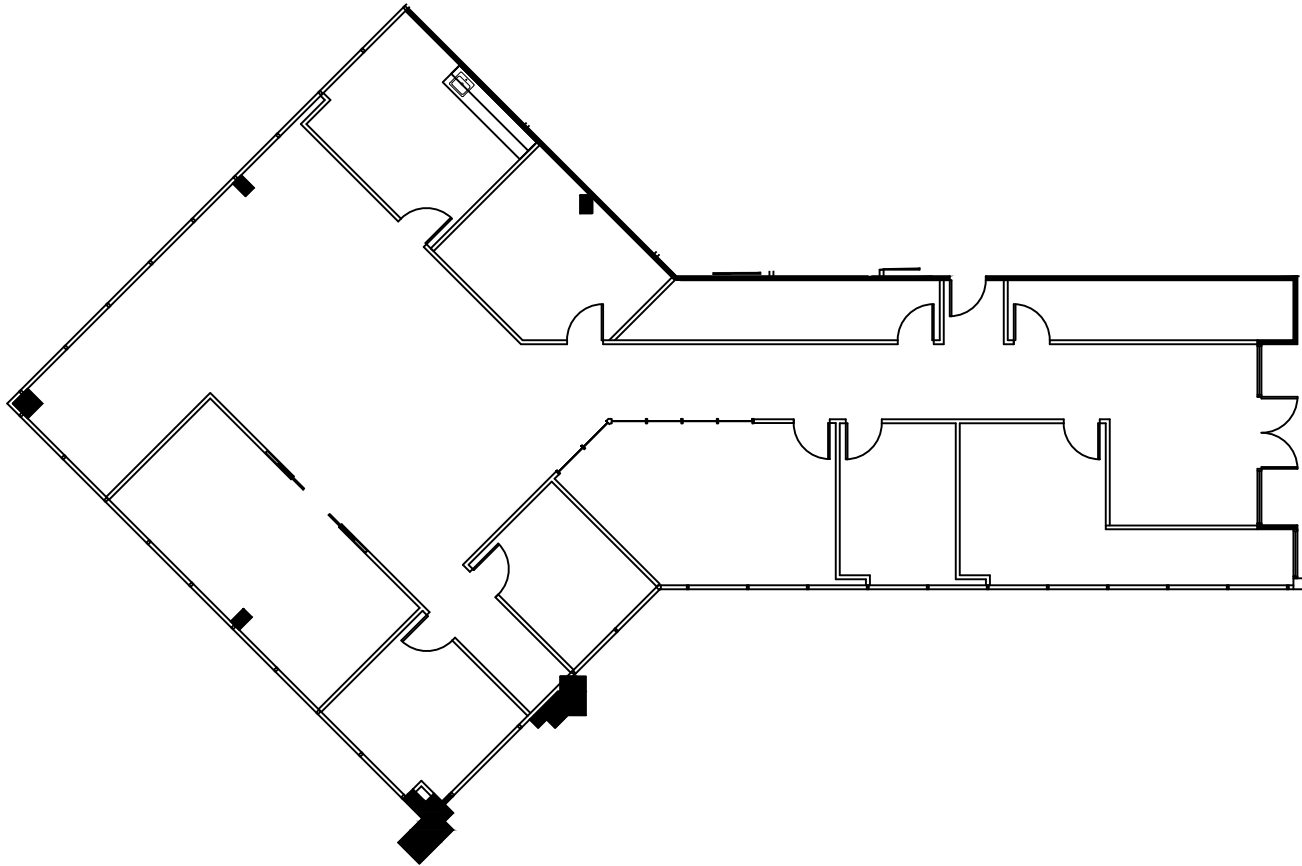

1st FLOOR  
KEY PLAN

**SUITE 150**  
**3,972 NRA**

**1 FLOOR PLAN**  
SCALE: 1/16"=1'-0"

FLOOR PLANS MAY NOT BE TO SCALE AND MAY NOT REFLECT EXISTING CONDITIONS AND SHALL NOT BE RELIED UPON AS SUCH  
THESE DRAWINGS ARE DESIGN INTENT AND ARE AN EXHIBIT TO THE LEASE