



LEGEND			
EXISTING	NEW	LOW DEM	
WALLS			
NEW/RELOCATED DOOR			

ISSUE DATES



1	06-02-2020	LEADING REVIEW

ASHFORD ON THE BAYOU
1001 S DAIRY ASHFORD RD
HOUSTON, TX 77077
SUITE 380

PROJECT:	ASHFORD ON THE BAYOU
PLAT SCALE:	3/32" = 1'-0"
CHECKED BY:	WM
DRAWN BY:	WM
FILE NAME:	ASHFORD ON THE BAYOU

SHEET TITLE
SCHEMATIC DESIGN

SHEET NUMBER
SD-1

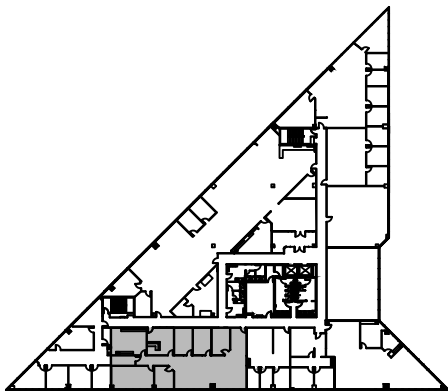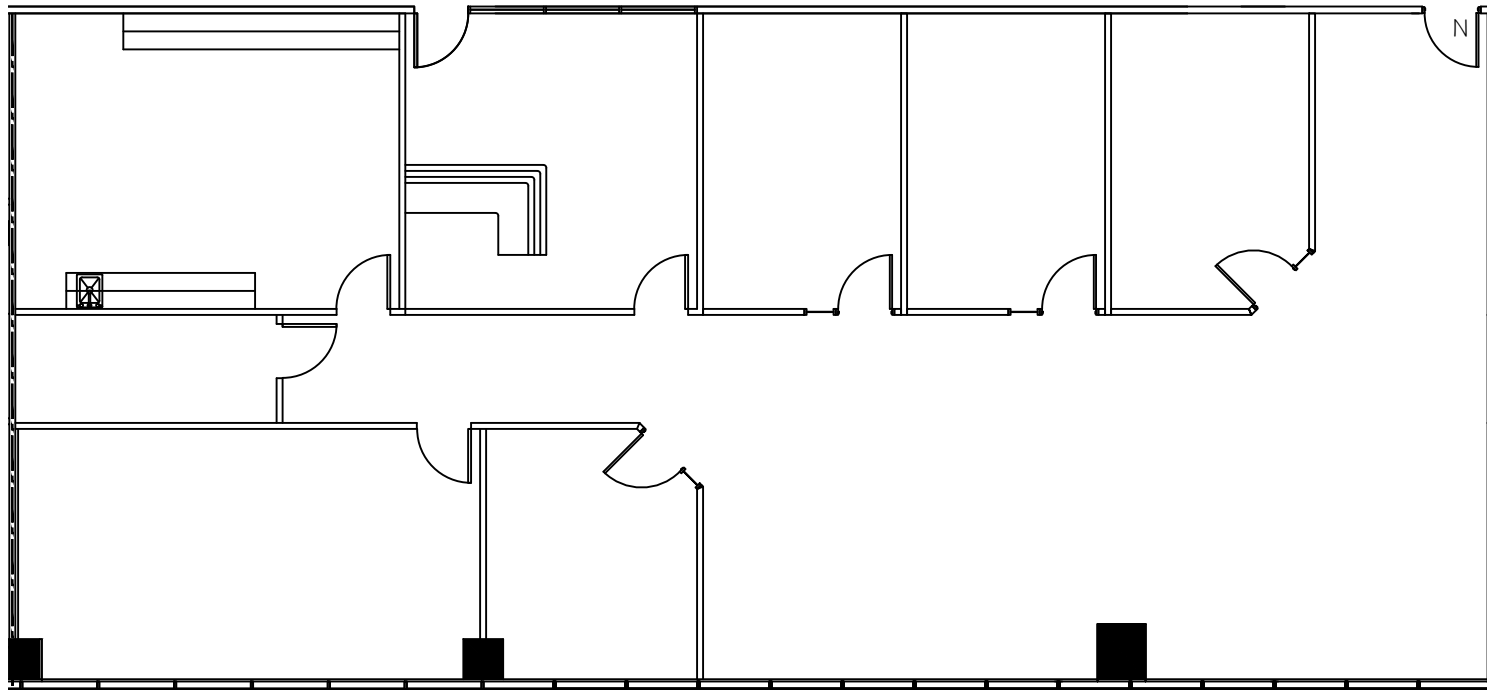

3rd FLOOR
KEY PLAN

SUITE 380
3,789 NRA

1

FLOOR PLAN
SCALE: 3/32"=1'-0"