

DO NOT SCALE THE DRAWING. ANY ERRORS OR OMISSIONS SHALL BE REPORTED TO THE HOME DESIGN COMPANY. WITHOUT DELAY. THE COPYRIGHTS TO ALL DESIGNS AND DRAWINGS ARE THE PROPERTY OF THE HOME DESIGN COMPANY. REPRODUCTION OR USE FOR ANY PURPOSE OTHER THAN THAT AUTHORIZED IS FORBIDDEN

Project:

402084 - 81st E.
 Aldersyde, AB
 LOT 04
 BLOCK A
 PLAN 9910968

DRAWING:

SECOND FLOOR PLAN

Drawn By:


PMateshaytis

Date

JAN 15/21

Scale:

3/16"=1'-0"

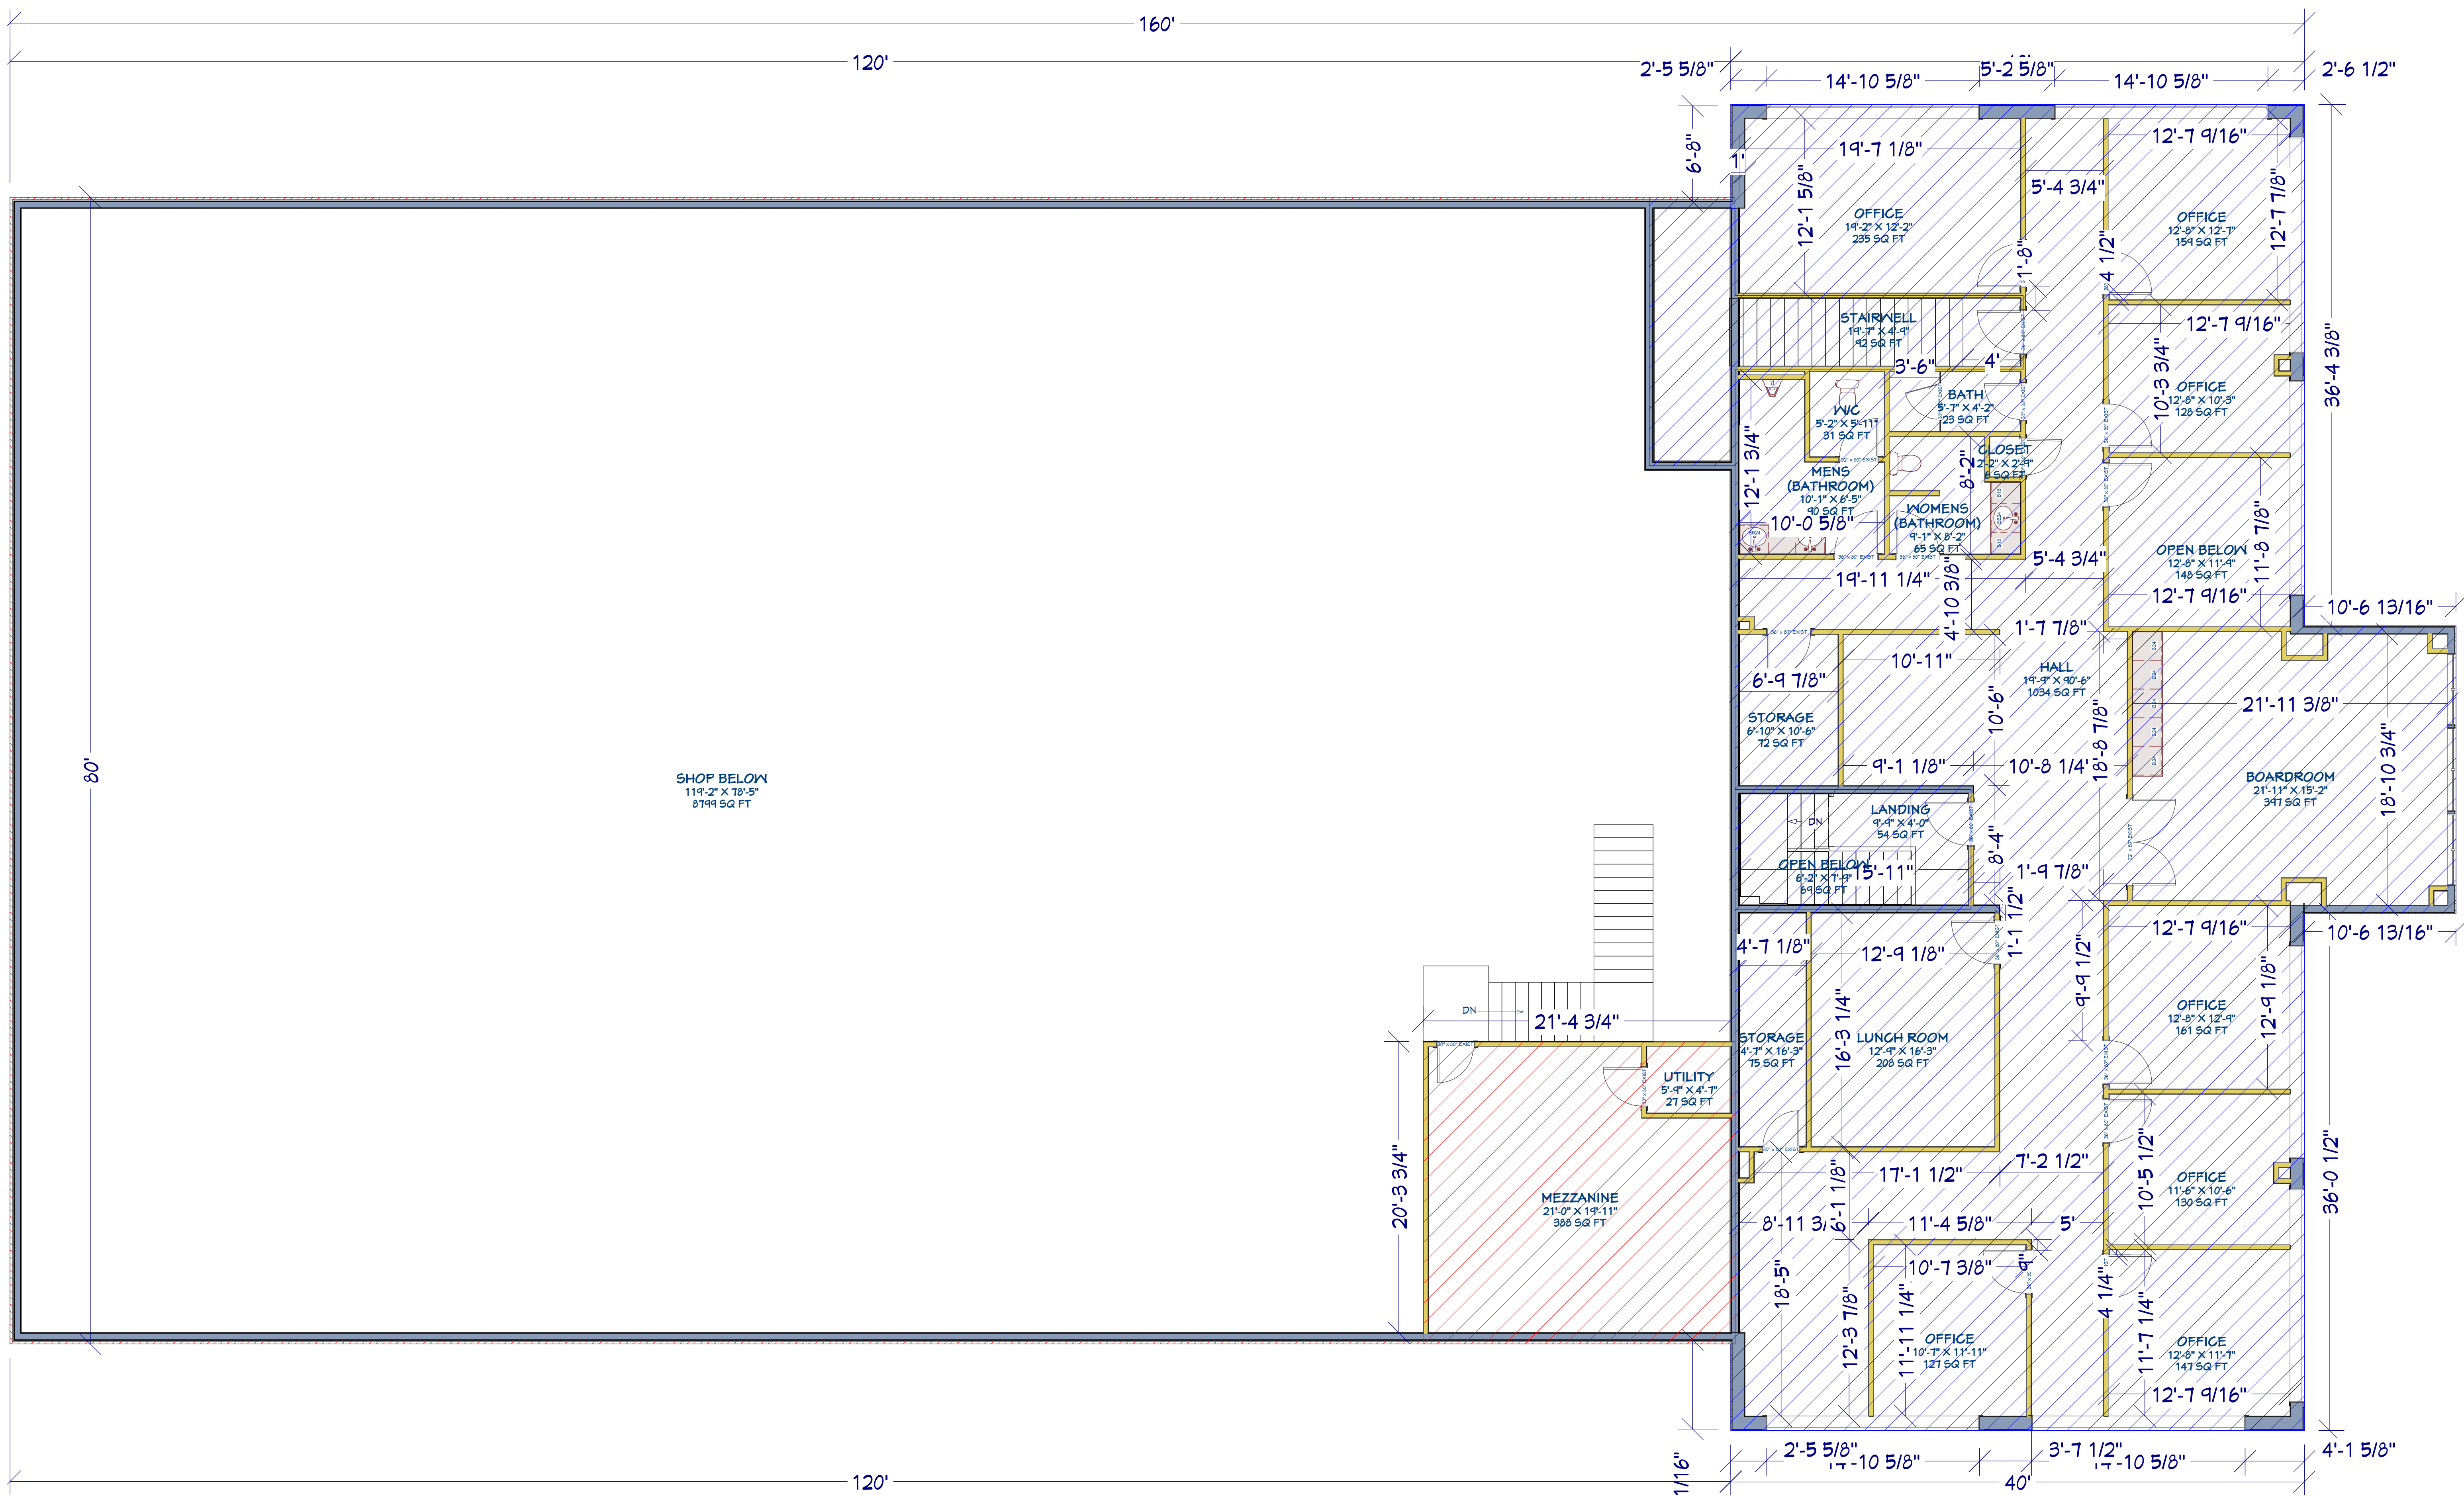

SECOND FLOOR PLAN
 SCALE: 3/16"=1'-0"

MEZZANINE - 459.01 SQ-FT
 2ND LEVEL OFFICE SPACE - 3889.14 SQ-FT
 STAIRWELLS- 322.14 SQ-FT