

EXISTING NEW DEMO

PARTITIONS:

NEW/RELOCATED
DOOR

N



[illegible]

PARK TEN
16420 PARK TEN HOUSTON, TX 77084
SUITE 200A

PROJECT: 927-PARK TEN	
PLOT SCALE: 1/16" = 1'-0"	SHEET SIZE: 8.5 X 11
CHECKED BY: WM	DRAWN BY: WM
FILE NAME: 927-PARK TEN	

EXISTING
PLAN

EX-1

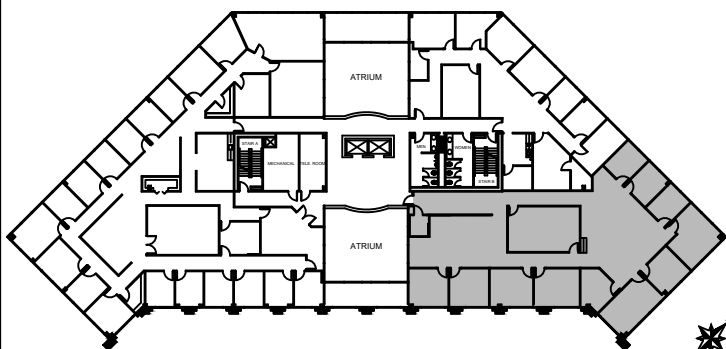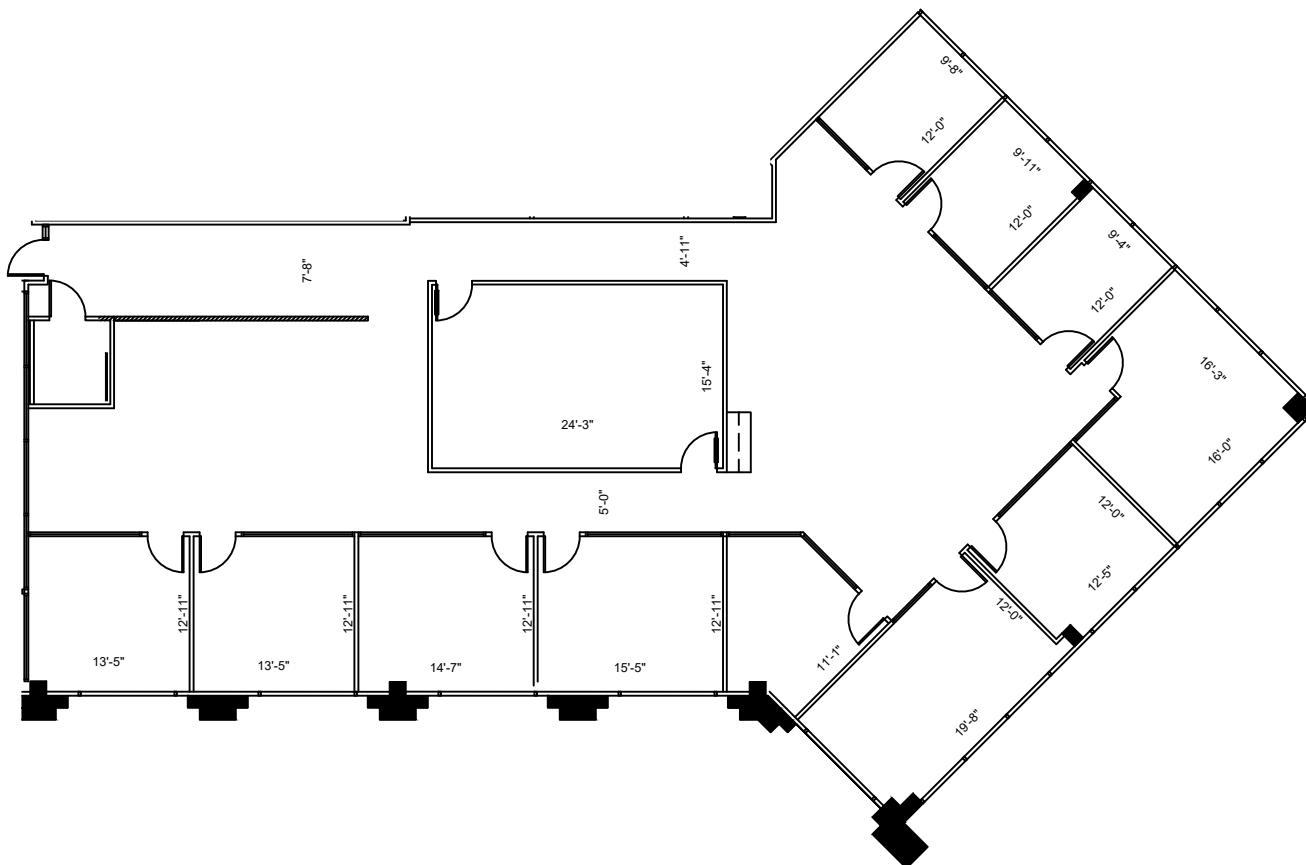

 **2nd FLOOR**
KEY PLAN

SUITE 200A
4,872 NRA

1

FLOOR PLAN

SCALE: 1/16"=1'-0"

FLOOR PLANS MAY NOT BE TO SCALE AND MAY NOT REFLECT EXISTING CONDITIONS AND SHALL NOT BE RELIED UPON AS SUCH. THESE DRAWINGS ARE DESIGN INTENT AND ARE AN EXHIBIT TO THE LEASE.