



FLOOR PLAN

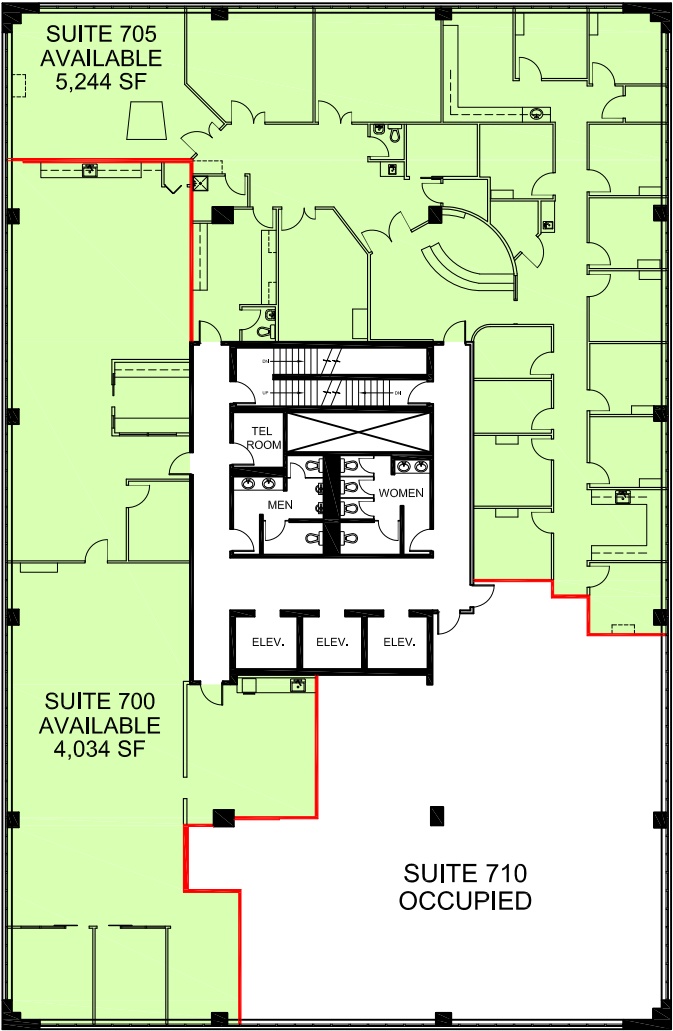


RENTABLE AREA NOTED (SF)
AS PER ANSI/BOMA Z65.1 1996

- AVAILABLE
- DEMISING WALL

 

APPROXIMATE NORTH
© 2020 Space Database Inc. All Rights Reserved

	PROJECT NAME HYS CENTRE			DRAWING NAME SEVENTH FLOOR AVAILABILITIES
	11010 - 101 St NW EDMONTON, ALBERTA			
SCALE AS NOTED	DATE			DRAWING NO. M7
	JULY	15	2020	