

1 MAIN FLOOR PLAN
SCALE: 1:200

ARCHITECT

 T: 780.429.3977
 10225 100 Avenue
 Edmonton, Alberta
 T5J 0A1 Canada
manascisaac.com
reimagine.ca

CLIENT
 PROJECT NAME
EASTGATE OFFICE BUILDING

NOTES


DRAWING ISSUED		
NO.	DM/Y	DESCRIPTION
1	8/05/13	---

PROJECT #	21-0305
DRAWING SCALE	1:200
DRAWN BY	VH
DESIGNED BY	RM
CHECKED BY	RM

DRAWING TITLE
MAIN FLOOR PLAN

DRAWING NUMBER
CRU1

The drawing is a copyright and the exclusive property of Manasc Isaac Architects Ltd. and shall not be reproduced, nor distributed, nor used in any way without their written permission. The architectural design and all other information shown on this drawing shall not be copied, nor loaned out, nor recreated without written consent by Manasc Isaac Architects Ltd.

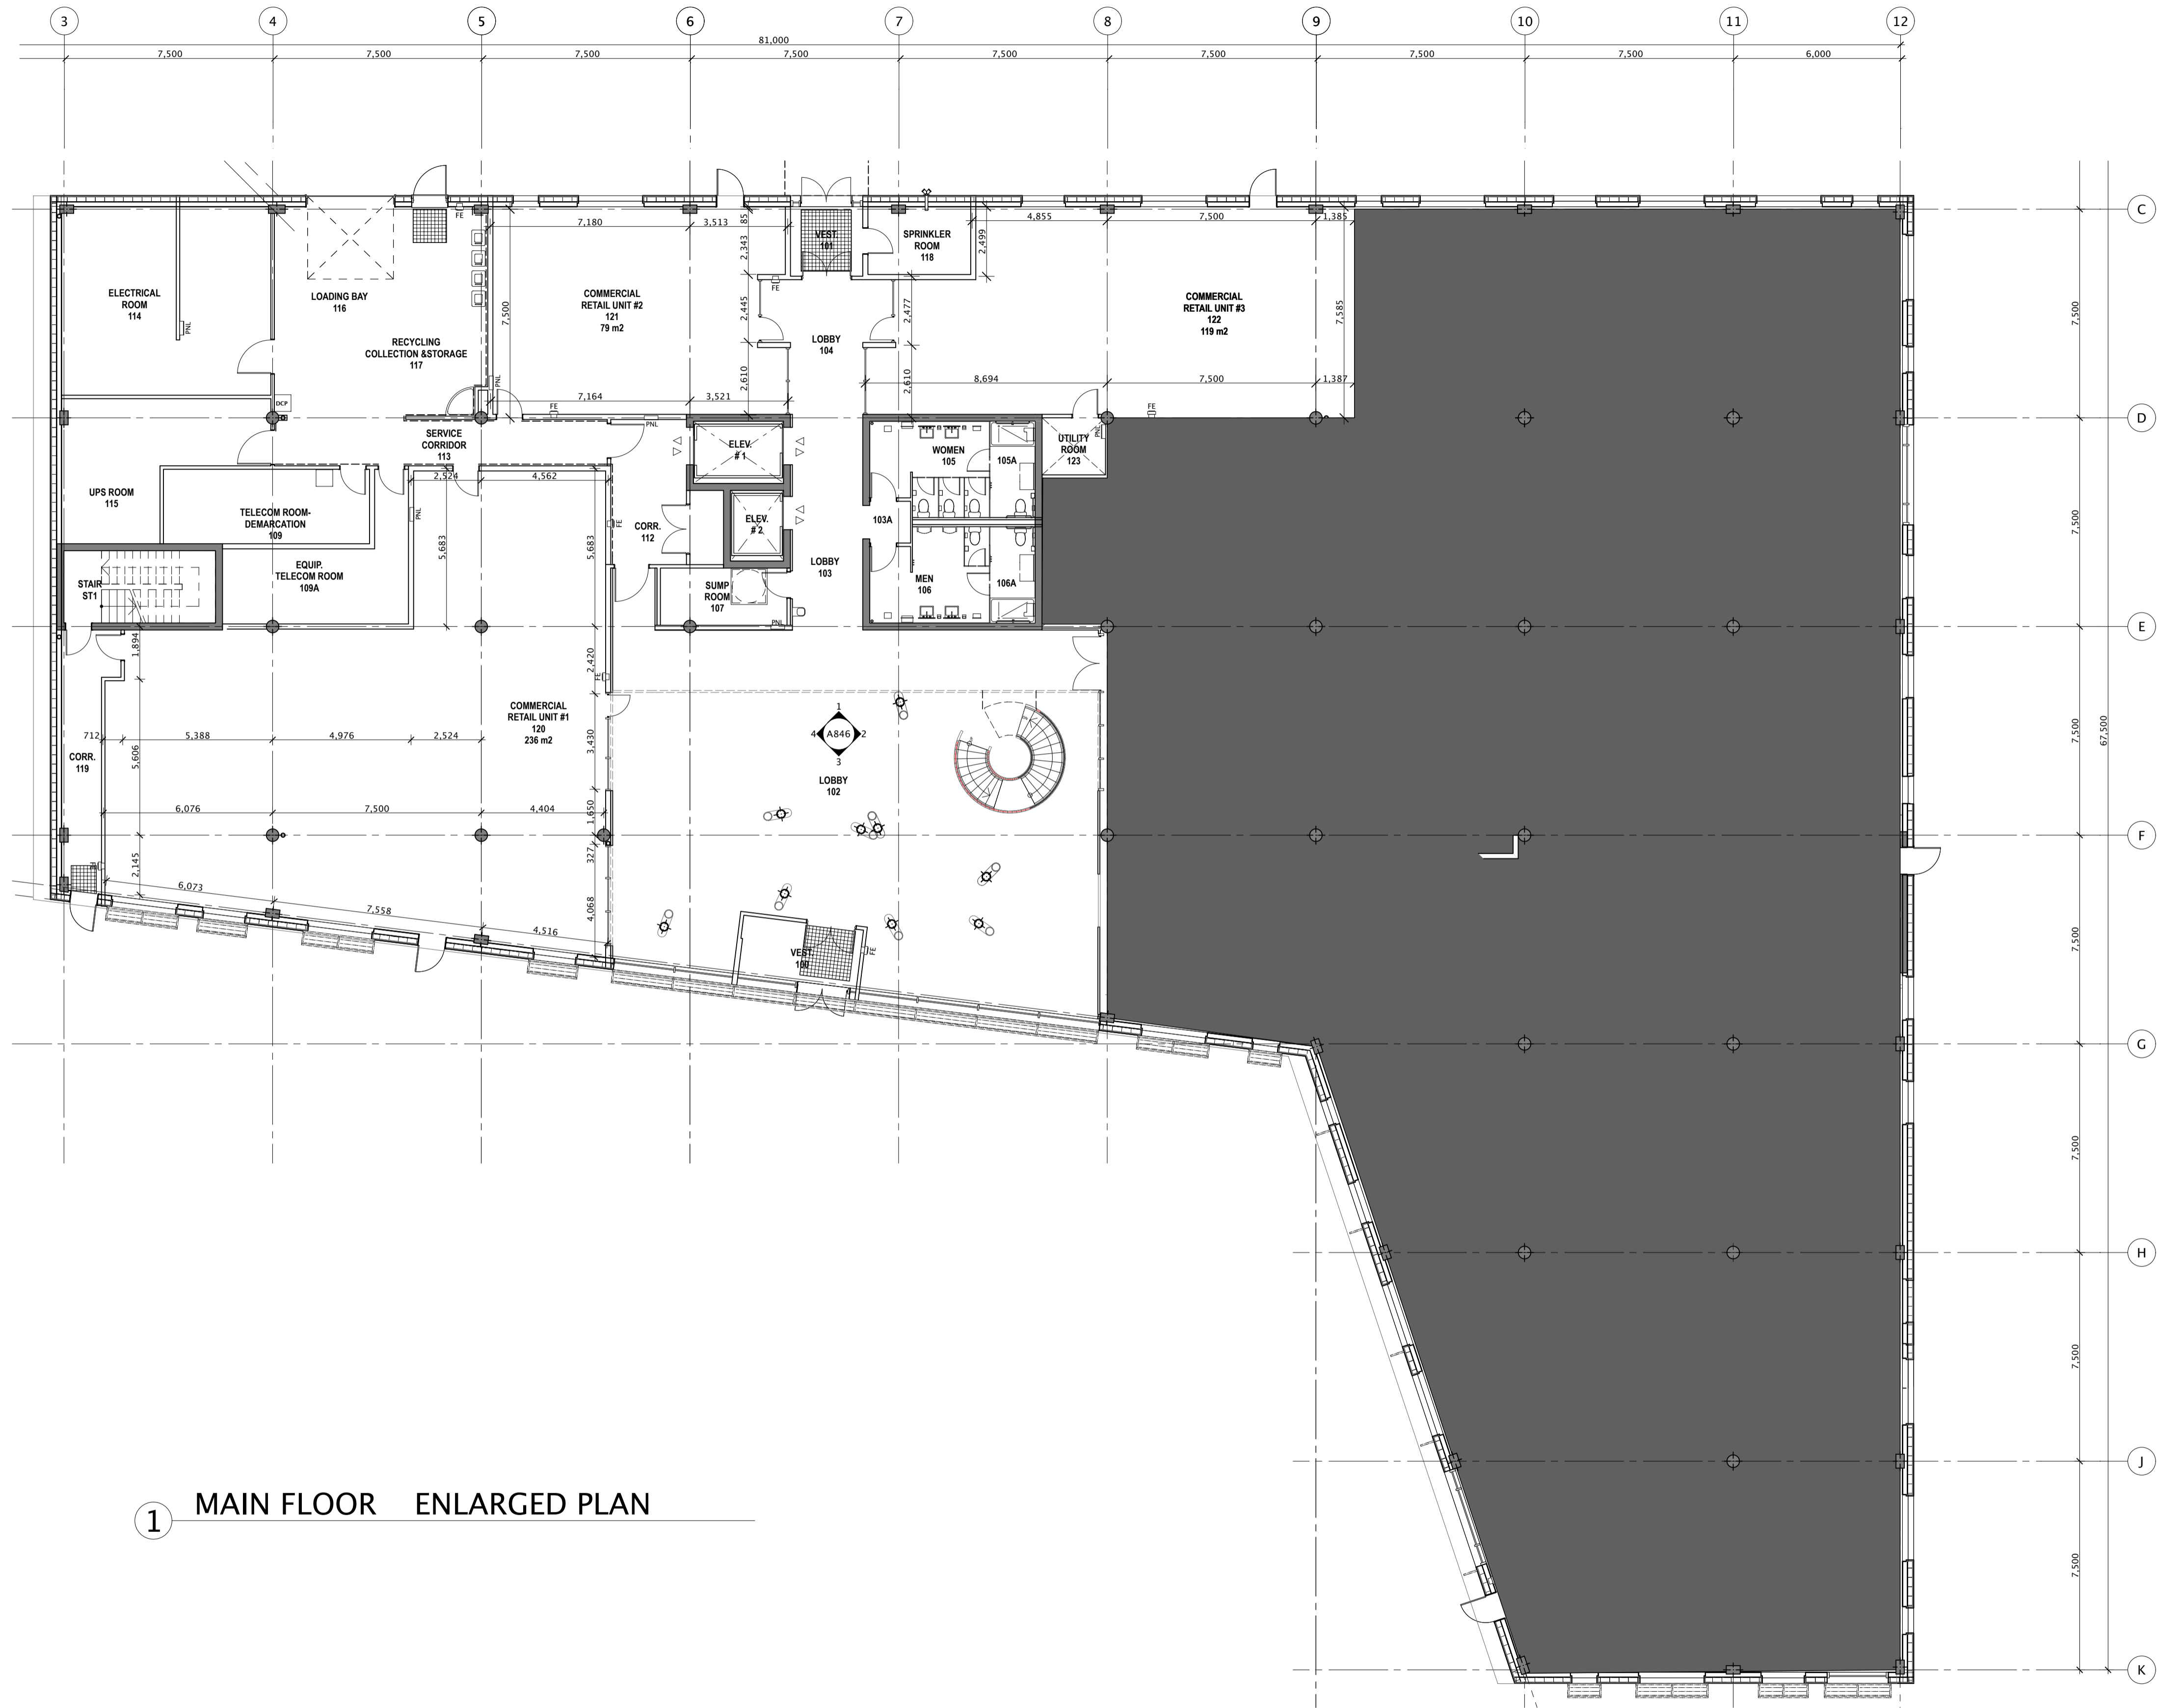

1 MAIN FLOOR ENLARGED PLAN

ARCHITECT

 T: 780.429.3977
 10225 100 Avenue
 Edmonton, Alberta
 T5J 0A1 Canada
manascisaac.com
reimagine.ca

CLIENT
 PROJECT NAME
EASTGATE OFFICE BUILDING


NOTES

DRAWING ISSUED		
NO.	DM/Y	DESCRIPTION
1	8/05/13	---


PROJECT #	21-0305
DRAWING SCALE	1:133.33
DRAWN BY	VH
DESIGNED BY	RM
CHECKED BY	RM

DRAWING TITLE
MAIN FLOOR ENLARGED PLAN

DRAWING NUMBER
CRU2
The drawing is a copyright and the exclusive property of Manasc Isaac Architects Ltd. and shall not be reproduced, nor distributed, nor used in any way without their written permission. The architectural design and all other information shown on this drawing shall not be copied, nor loaned out, nor recreated without written consent by Manasc Isaac Architects Ltd.

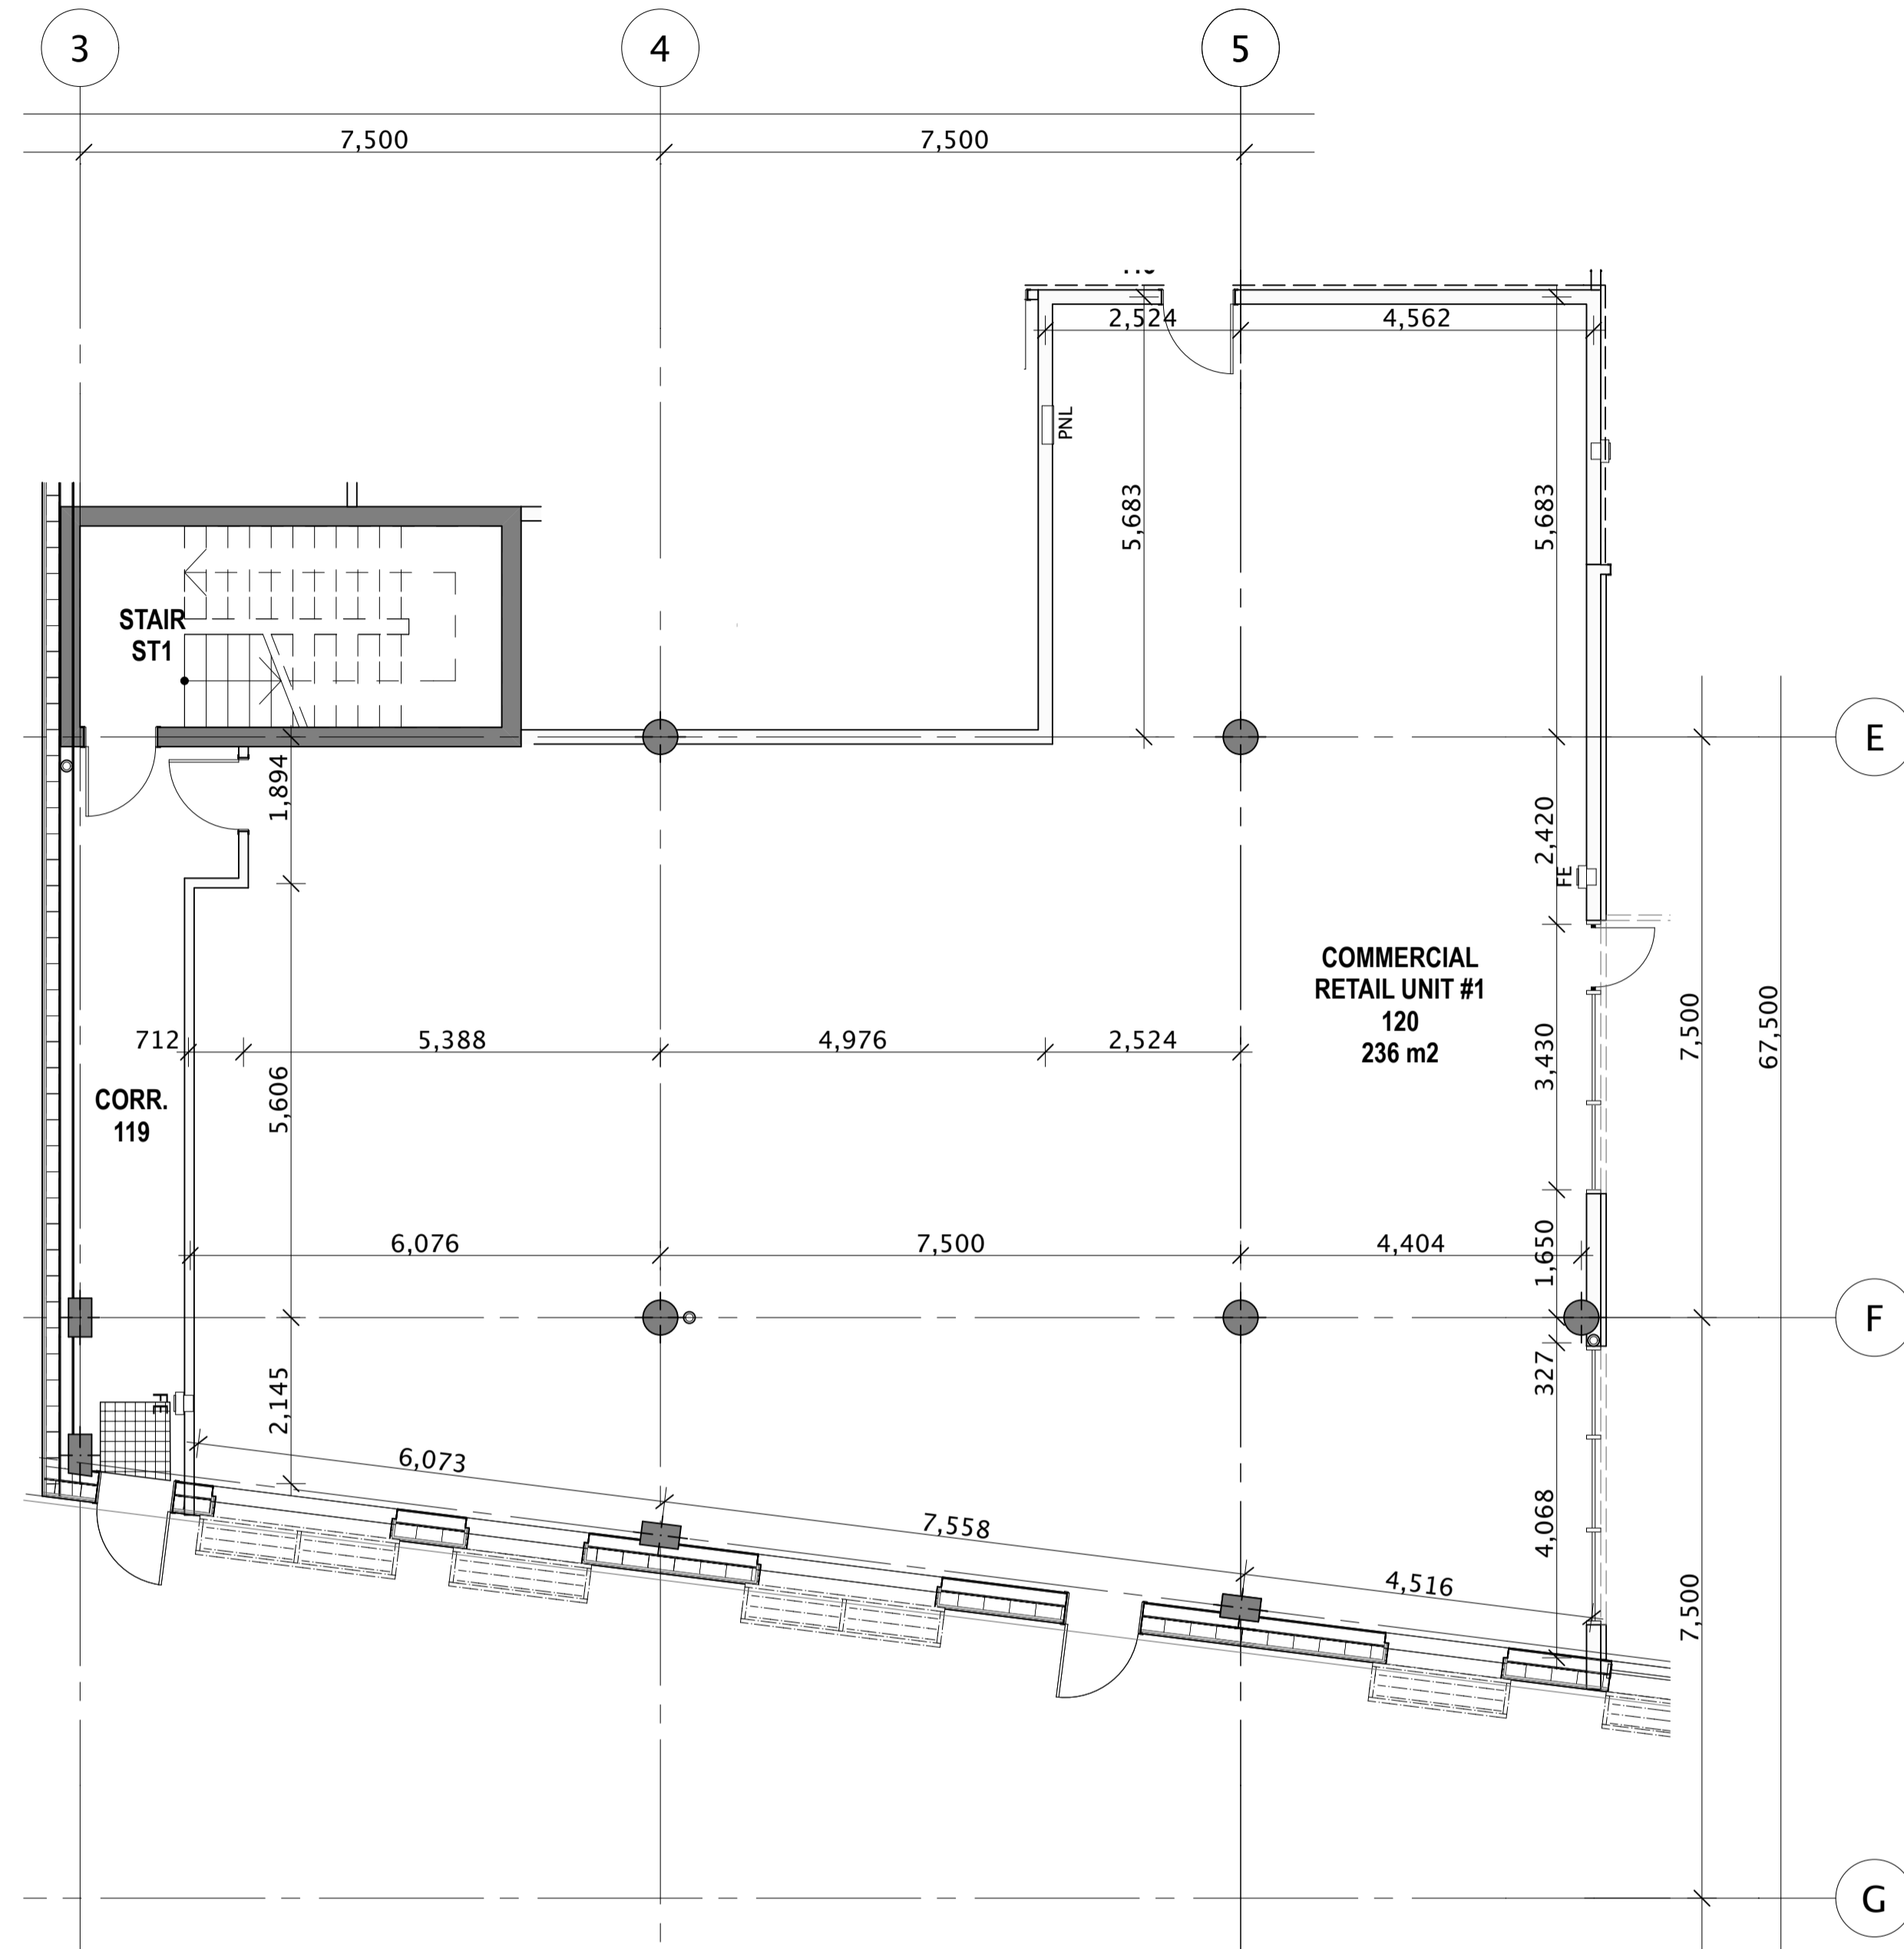

1 COMMERCIAL RETAIL FLOOR PLAN
SCALE: 1:75

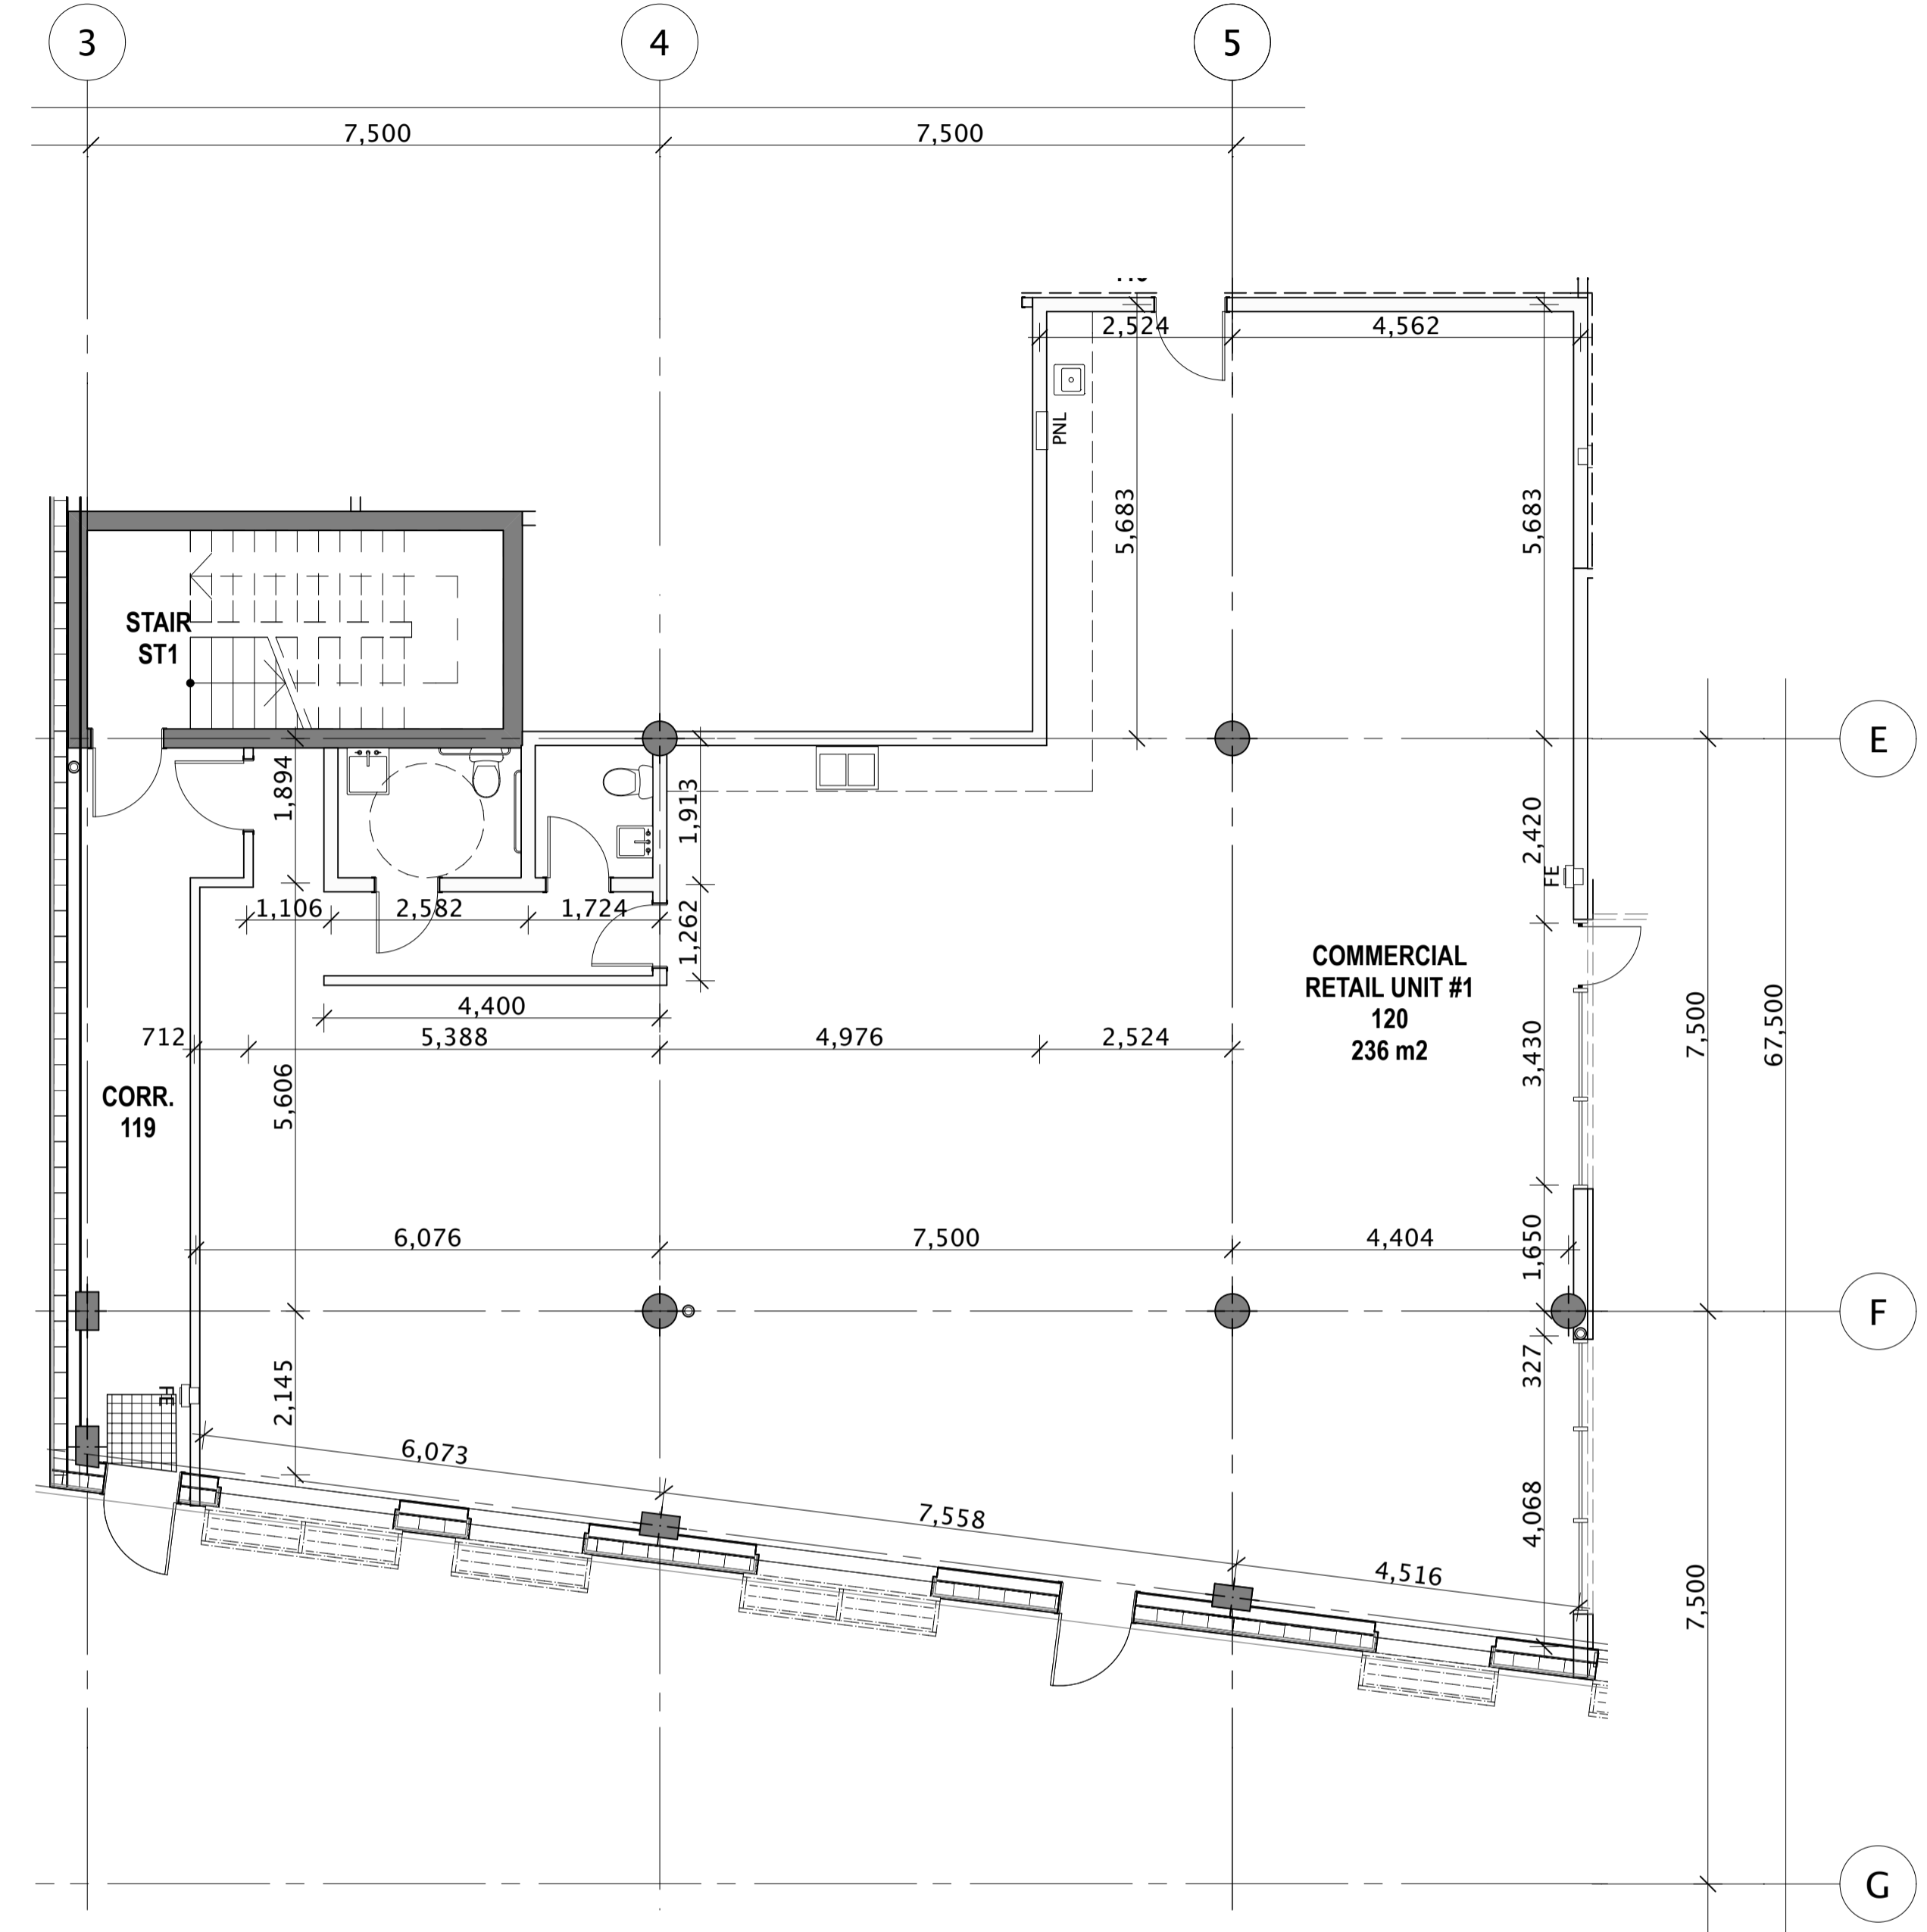

2 COMMERCIAL RETAIL FLOOR PLAN - WITH WASHROOM
SCALE: 1:75

ARCHITECT

 T: 780.429.3977
 10225 100 Avenue
 Edmonton, Alberta
 T5J 0A1 Canada
 manascisaac.com
 reimagine.ca

CLIENT
 PROJECT NAME
EASTGATE OFFICE BUILDING


NOTES

DRAWING ISSUED		
NO.	DM/Y	DESCRIPTION
1	8/05/13	----

PROJECT #	21-0305
DRAWING SCALE	1:75
DRAWN BY	VH
DESIGNED BY	RM
CHECKED BY	RM

DRAWING TITLE
**COMMERCIAL RETAIL
 UNIT #1 - 120**

DRAWING NUMBER
CRU3
The drawing is a copyright and the exclusive property of Manasc Isaac Architects Ltd. and shall not be reproduced, nor distributed, nor used in any way without their written permission. The architectural design and all other information shown on this drawing shall not be copied, nor loaned out, nor recreated without written consent by Manasc Isaac Architects Ltd.

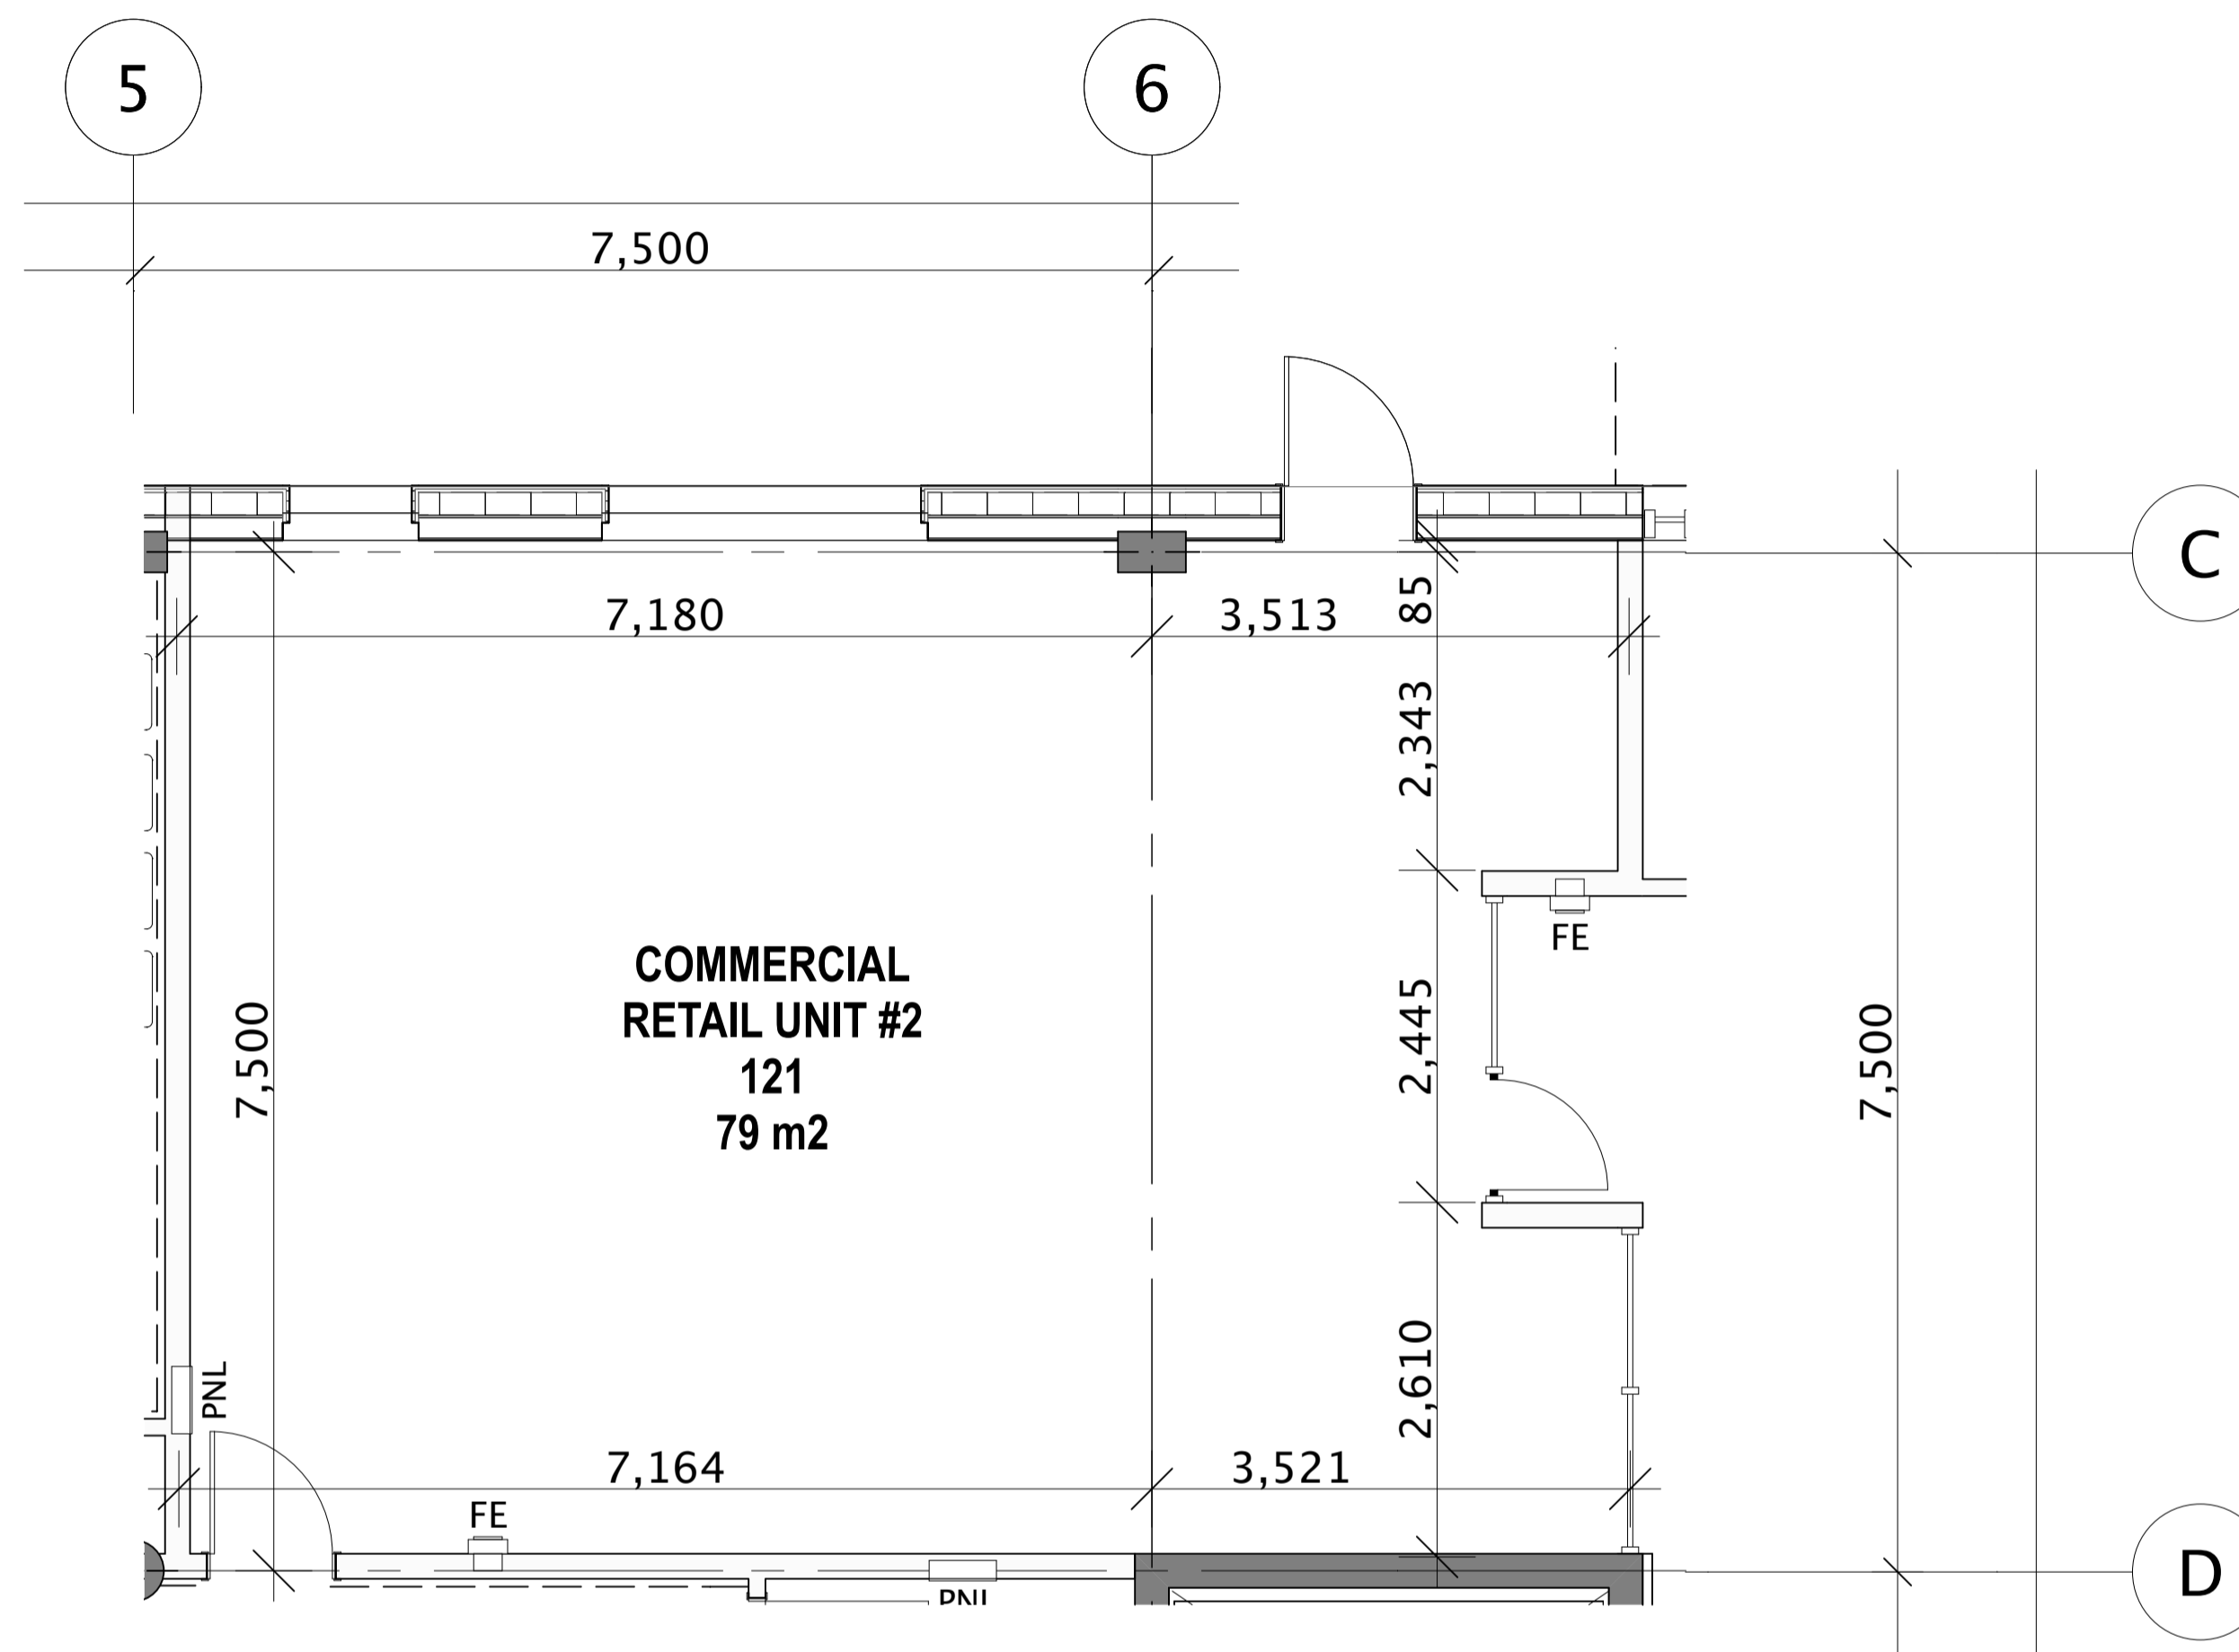

1 COMMERCIAL RETAIL FLOOR PLAN
SCALE: 1:50

ARCHITECT

 T: 780.429.3977
 10225 100 Avenue
 Edmonton, Alberta
 T5J 0A1 Canada
manascisaac.com
reimagine.ca

CLIENT
 PROJECT NAME
EASTGATE OFFICE BUILDING

NOTES


DRAWING ISSUED		
NO.	DM/Y	DESCRIPTION
1	8/05/13	---

PROJECT #	21-0305
DRAWING SCALE	1:50
DRAWN BY	VH
DESIGNED BY	RM
CHECKED BY	RM

DRAWING TITLE
**COMMERCIAL RETAIL
 UNIT #2 - 121**

DRAWING NUMBER
CRU4

The drawing is a copyright and the exclusive property of Manasc Isaac Architects Ltd. and shall not be reproduced, nor distributed, nor used in any way without their written permission. The architectural design and all other information shown on this drawing shall not be copied, nor loaned out, nor recreated without written consent by Manasc Isaac Architects Ltd.

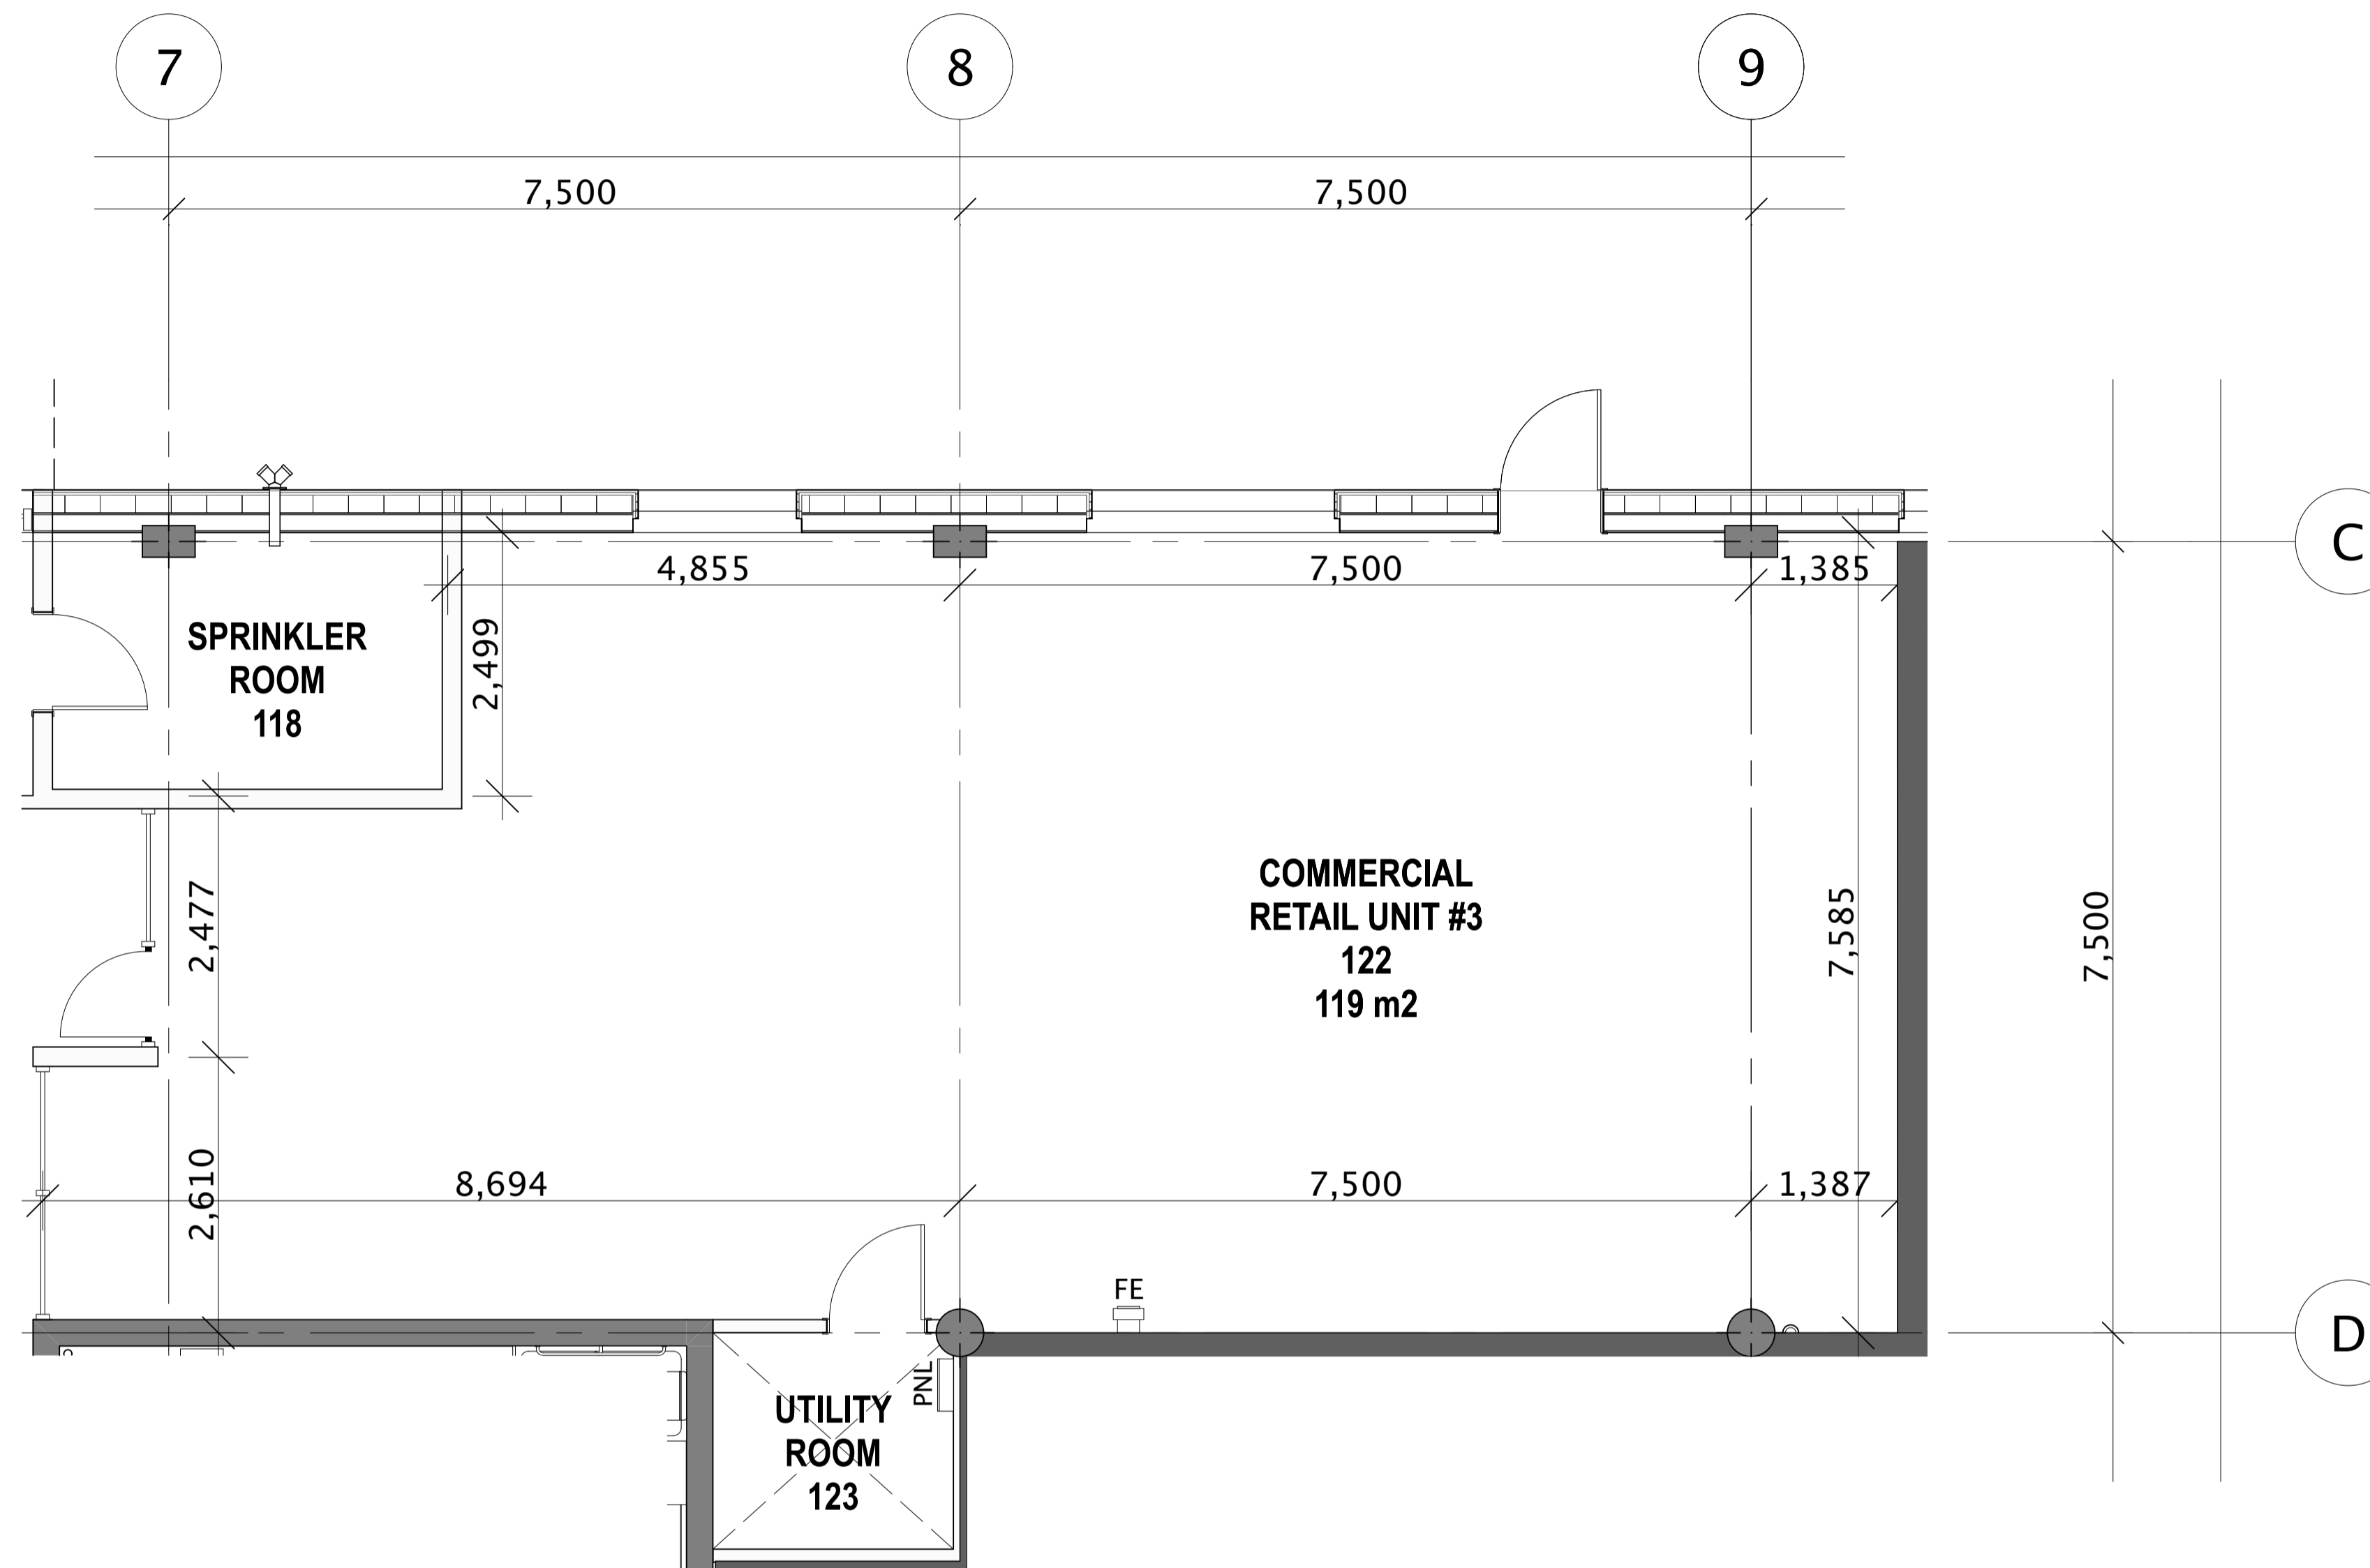

1 COMMERCIAL RETAIL FLOOR PLAN
SCALE: 1:50

ARCHITECT

 T: 780.429.3977
 10225 100 Avenue
 Edmonton, Alberta
 T5J 0A1 Canada
manascisaac.com
reimagine.ca

CLIENT
 PROJECT NAME
EASTGATE OFFICE BUILDING

NOTES

DRAWING ISSUED		
NO.	DM/Y	DESCRIPTION
1	8/05/13	---

PROJECT #	21-0305
DRAWING SCALE	1:50
DRAWN BY	VH
DESIGNED BY	RM
CHECKED BY	RM

DRAWING TITLE
**COMMERCIAL RETAIL
 UNIT #3 - 122**

DRAWING NUMBER
CRU5

The drawing is a copyright and the exclusive property of Manasc Isaac Architects Ltd. and shall not be reproduced, nor distributed, nor used in any way without their written permission. The architectural design and all other information shown on the drawing shall not be copied, nor loaned out, nor recreated without written consent by Manasc Isaac Architects Ltd.