


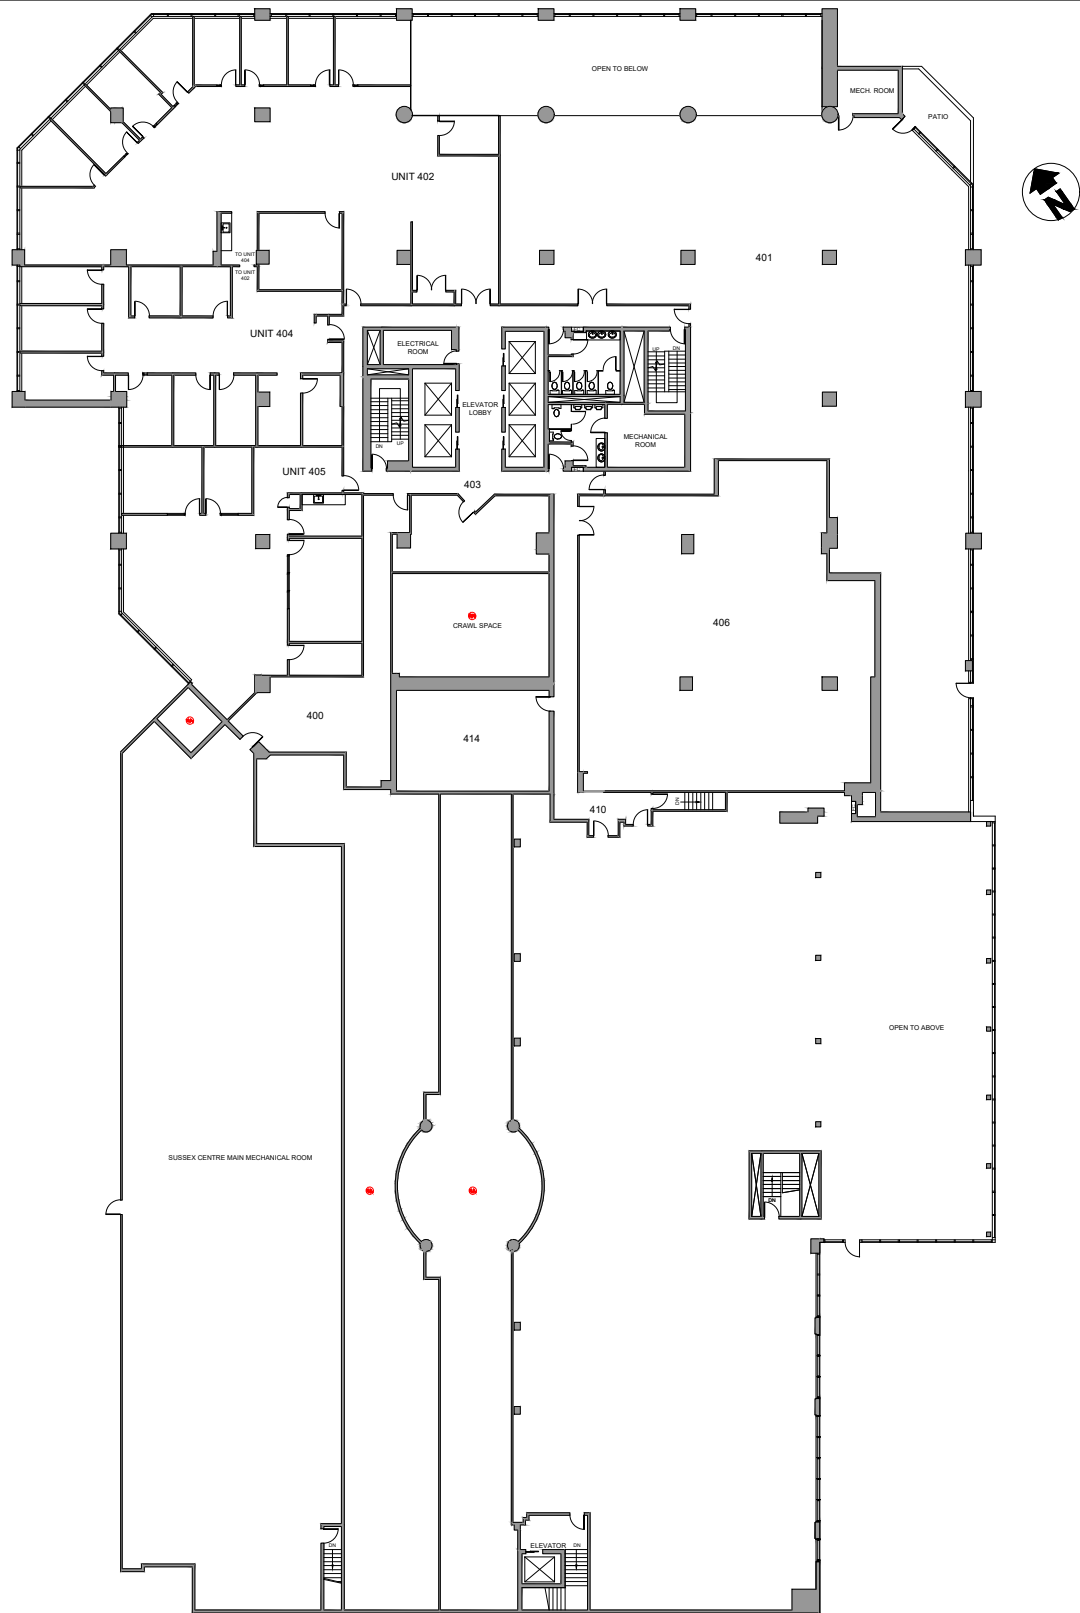

AUTHORISED BY THE ASSOCIATION OF
PROFESSIONAL ENGINEERS OF ONTARIO
TO OFFER PROFESSIONAL ENGINEERING
SERVICES.

Drawings are to be used for preliminary planning purposes only and are not to be used for quantity estimates or construction. Dimensions must be site verified prior to using for any other purpose. No warranty is made or implied as to the accuracy of dimensions. Measurements and slopes for inaccessible areas are obtained using best estimates. This drawing is subject to additional terms and conditions as outlined in the contract.

ADDRESS: 50 BURNHAMTHORPE ROAD WEST MISSISSAUGA, ON		USABLE AREA: 36,088 SQ.FT.	LOCATION PLAN: 	DRAWING DATE: May 17, 2018	DATE MEASURED: May 9, 2018
DRAWING TITLE: 4TH FLOOR PLAN		RENTABLE AREA: 41,459 SQ.FT.		SCALE: 1" = 40'-0"	
PREPARED FOR: 		FLOOR R/U RATIO: 1.0519		DRAWN BY: CHKD BY: JB IF	
MEASURED ACCORDING TO: ANSI/BOMA Z65.1 - 1996		BUILDING R/U RATIO: 1.0921		PREPARED BY: PLANIT MEASURING® 1-800-933-5136 info@planitmeasuring.com	