

1
A100

EXISTING GROUND FLOOR PLAN


SCALE: 1" = 20'-0"



EXISTING GROUND FLOOR PLAN
29 GERVAIS DRIVE
TORONTO ONTARIO



NO.	REVISION	DATE	BY	CHK
PROJECT NUMBER		0156		
DRAWN	MI	DATE	MAR 24, 2006	
CHECKED	EKG	SCALE	AS NOTED	
DETAIL NUMBER		A100		

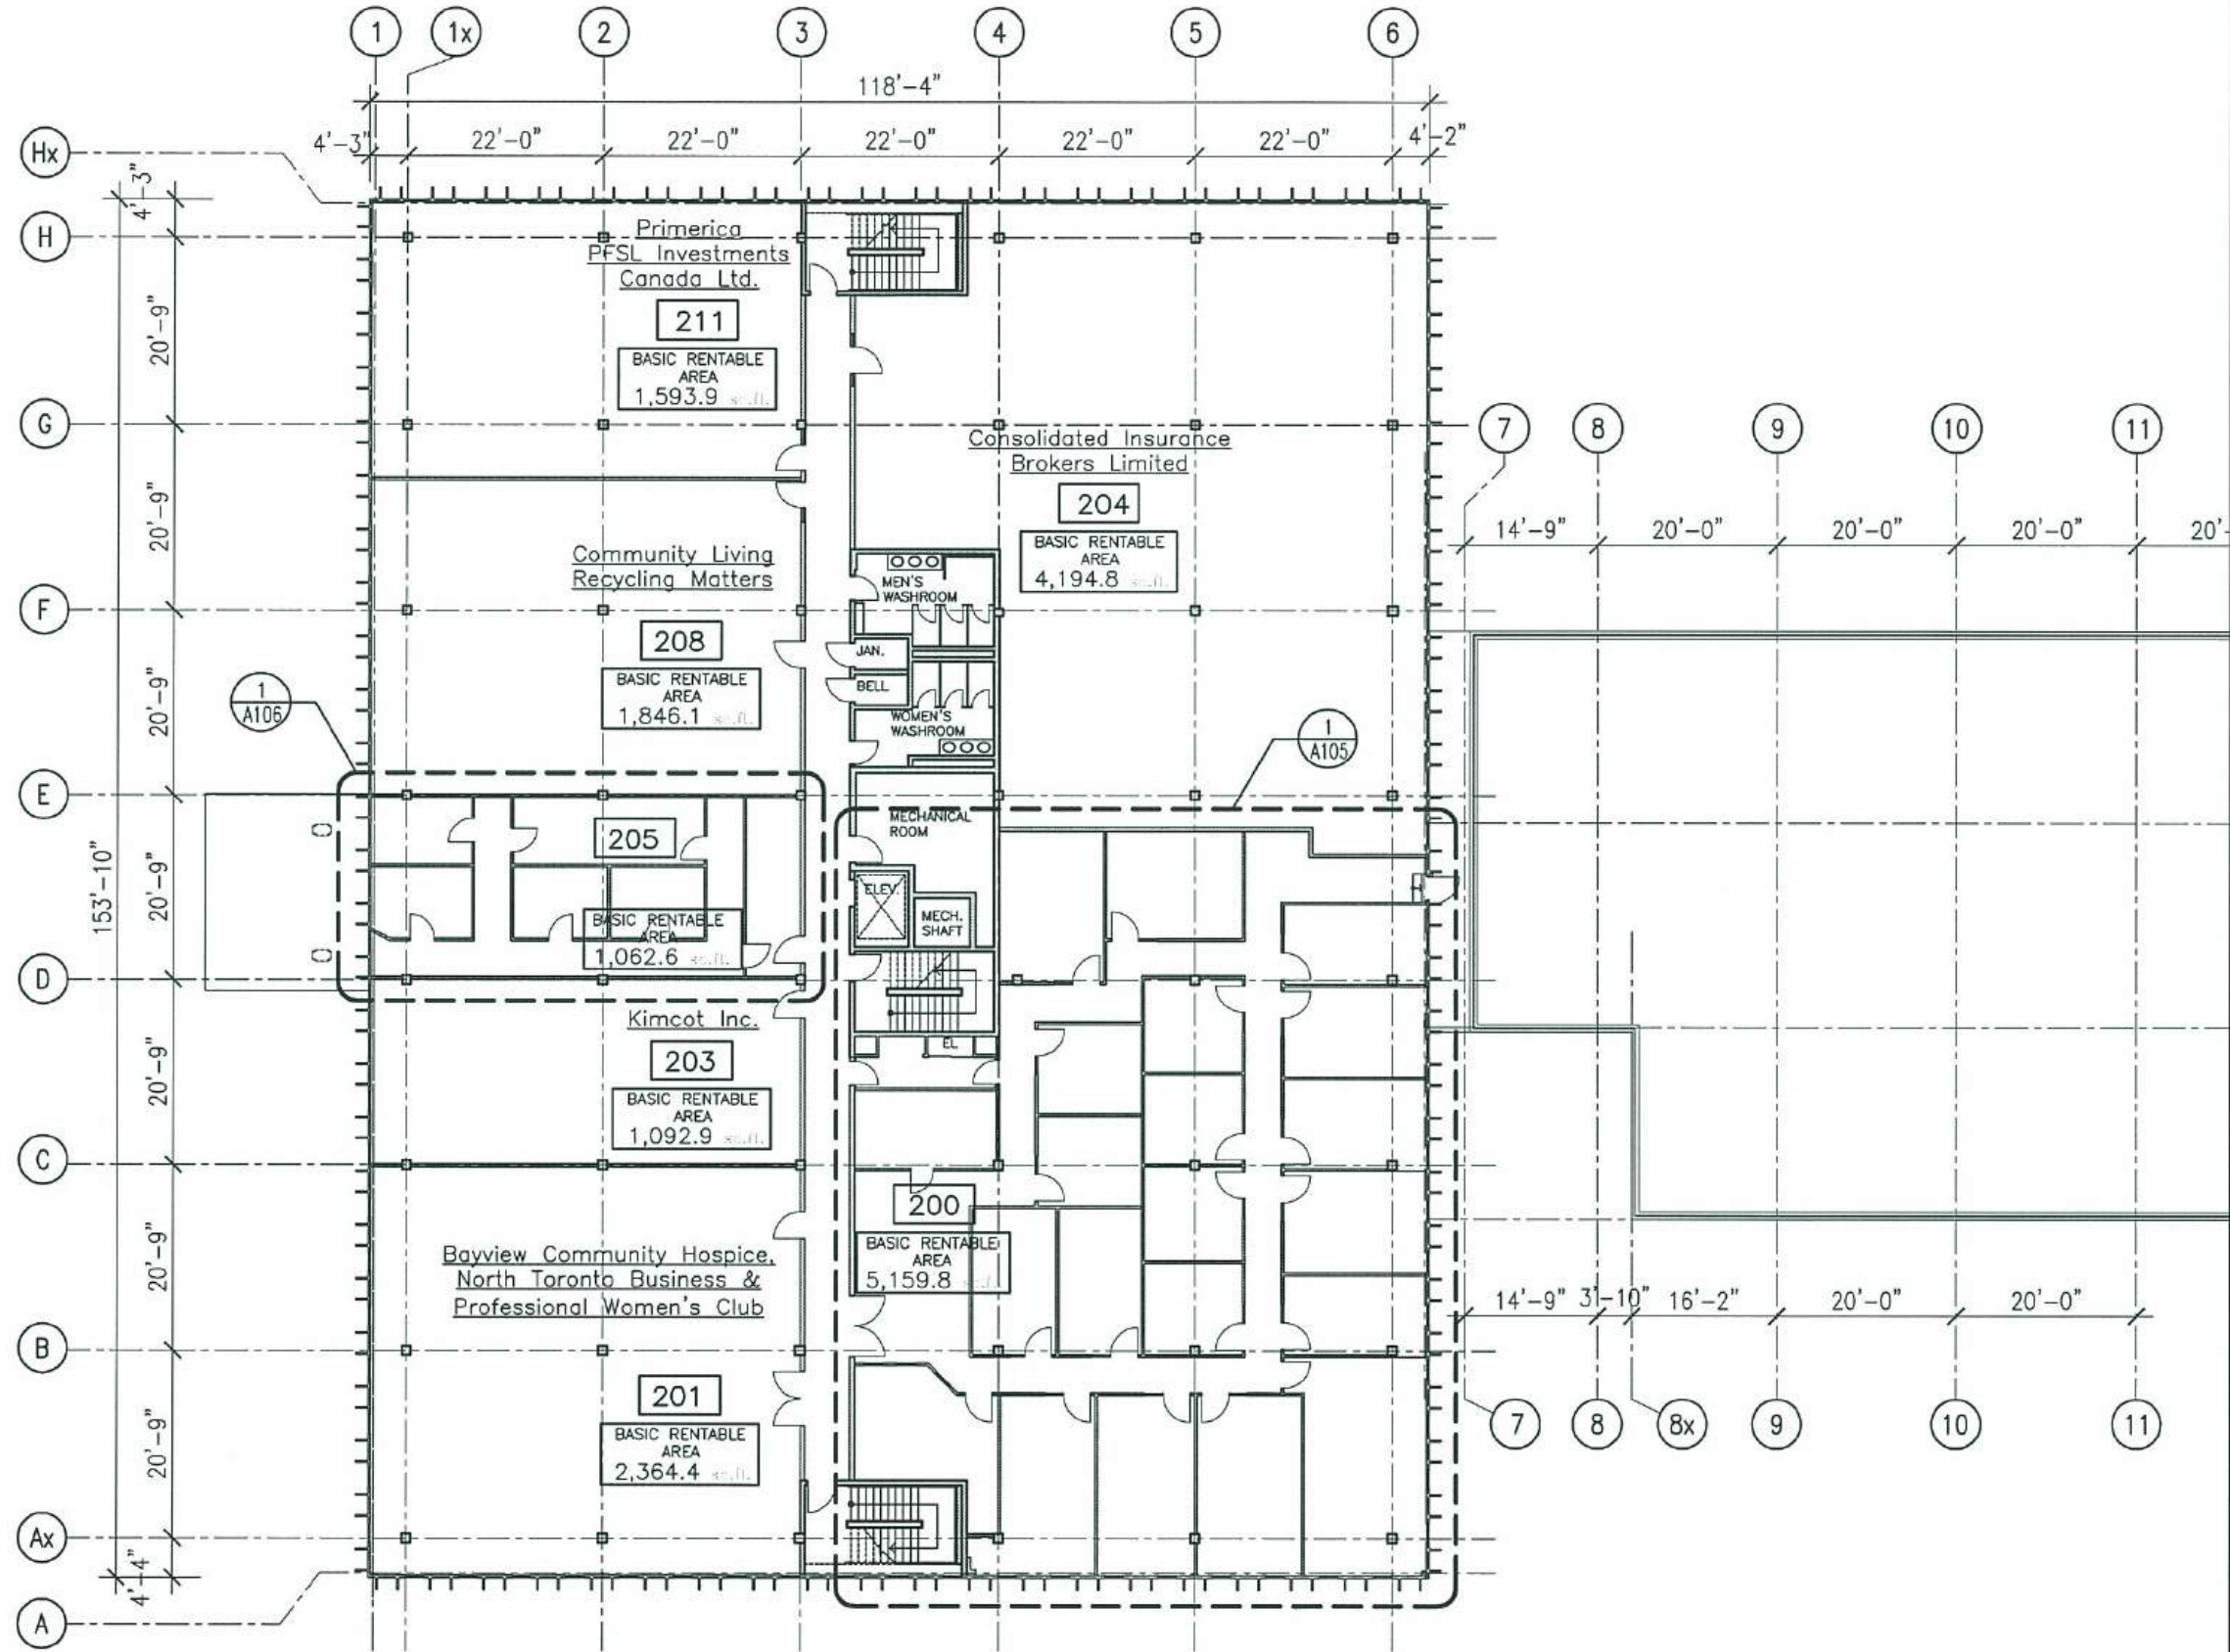

1
A101

EXISTING SECOND FLOOR PLAN

SCALE: 1" = 20'-0"



DRAWING TITLE


EXISTING SECOND FLOOR PLAN



29 GERRAIS DRIVE
TORONTO ONTARIO



NO.	REVISION	DATE	BY	CHK
PROJECT NUMBER	0156	DATE	MAR 24, 2006	SCALE
DRAWN	MI	CHECKED	ECK	AS NOTED
DETAIL NUMBER				A101

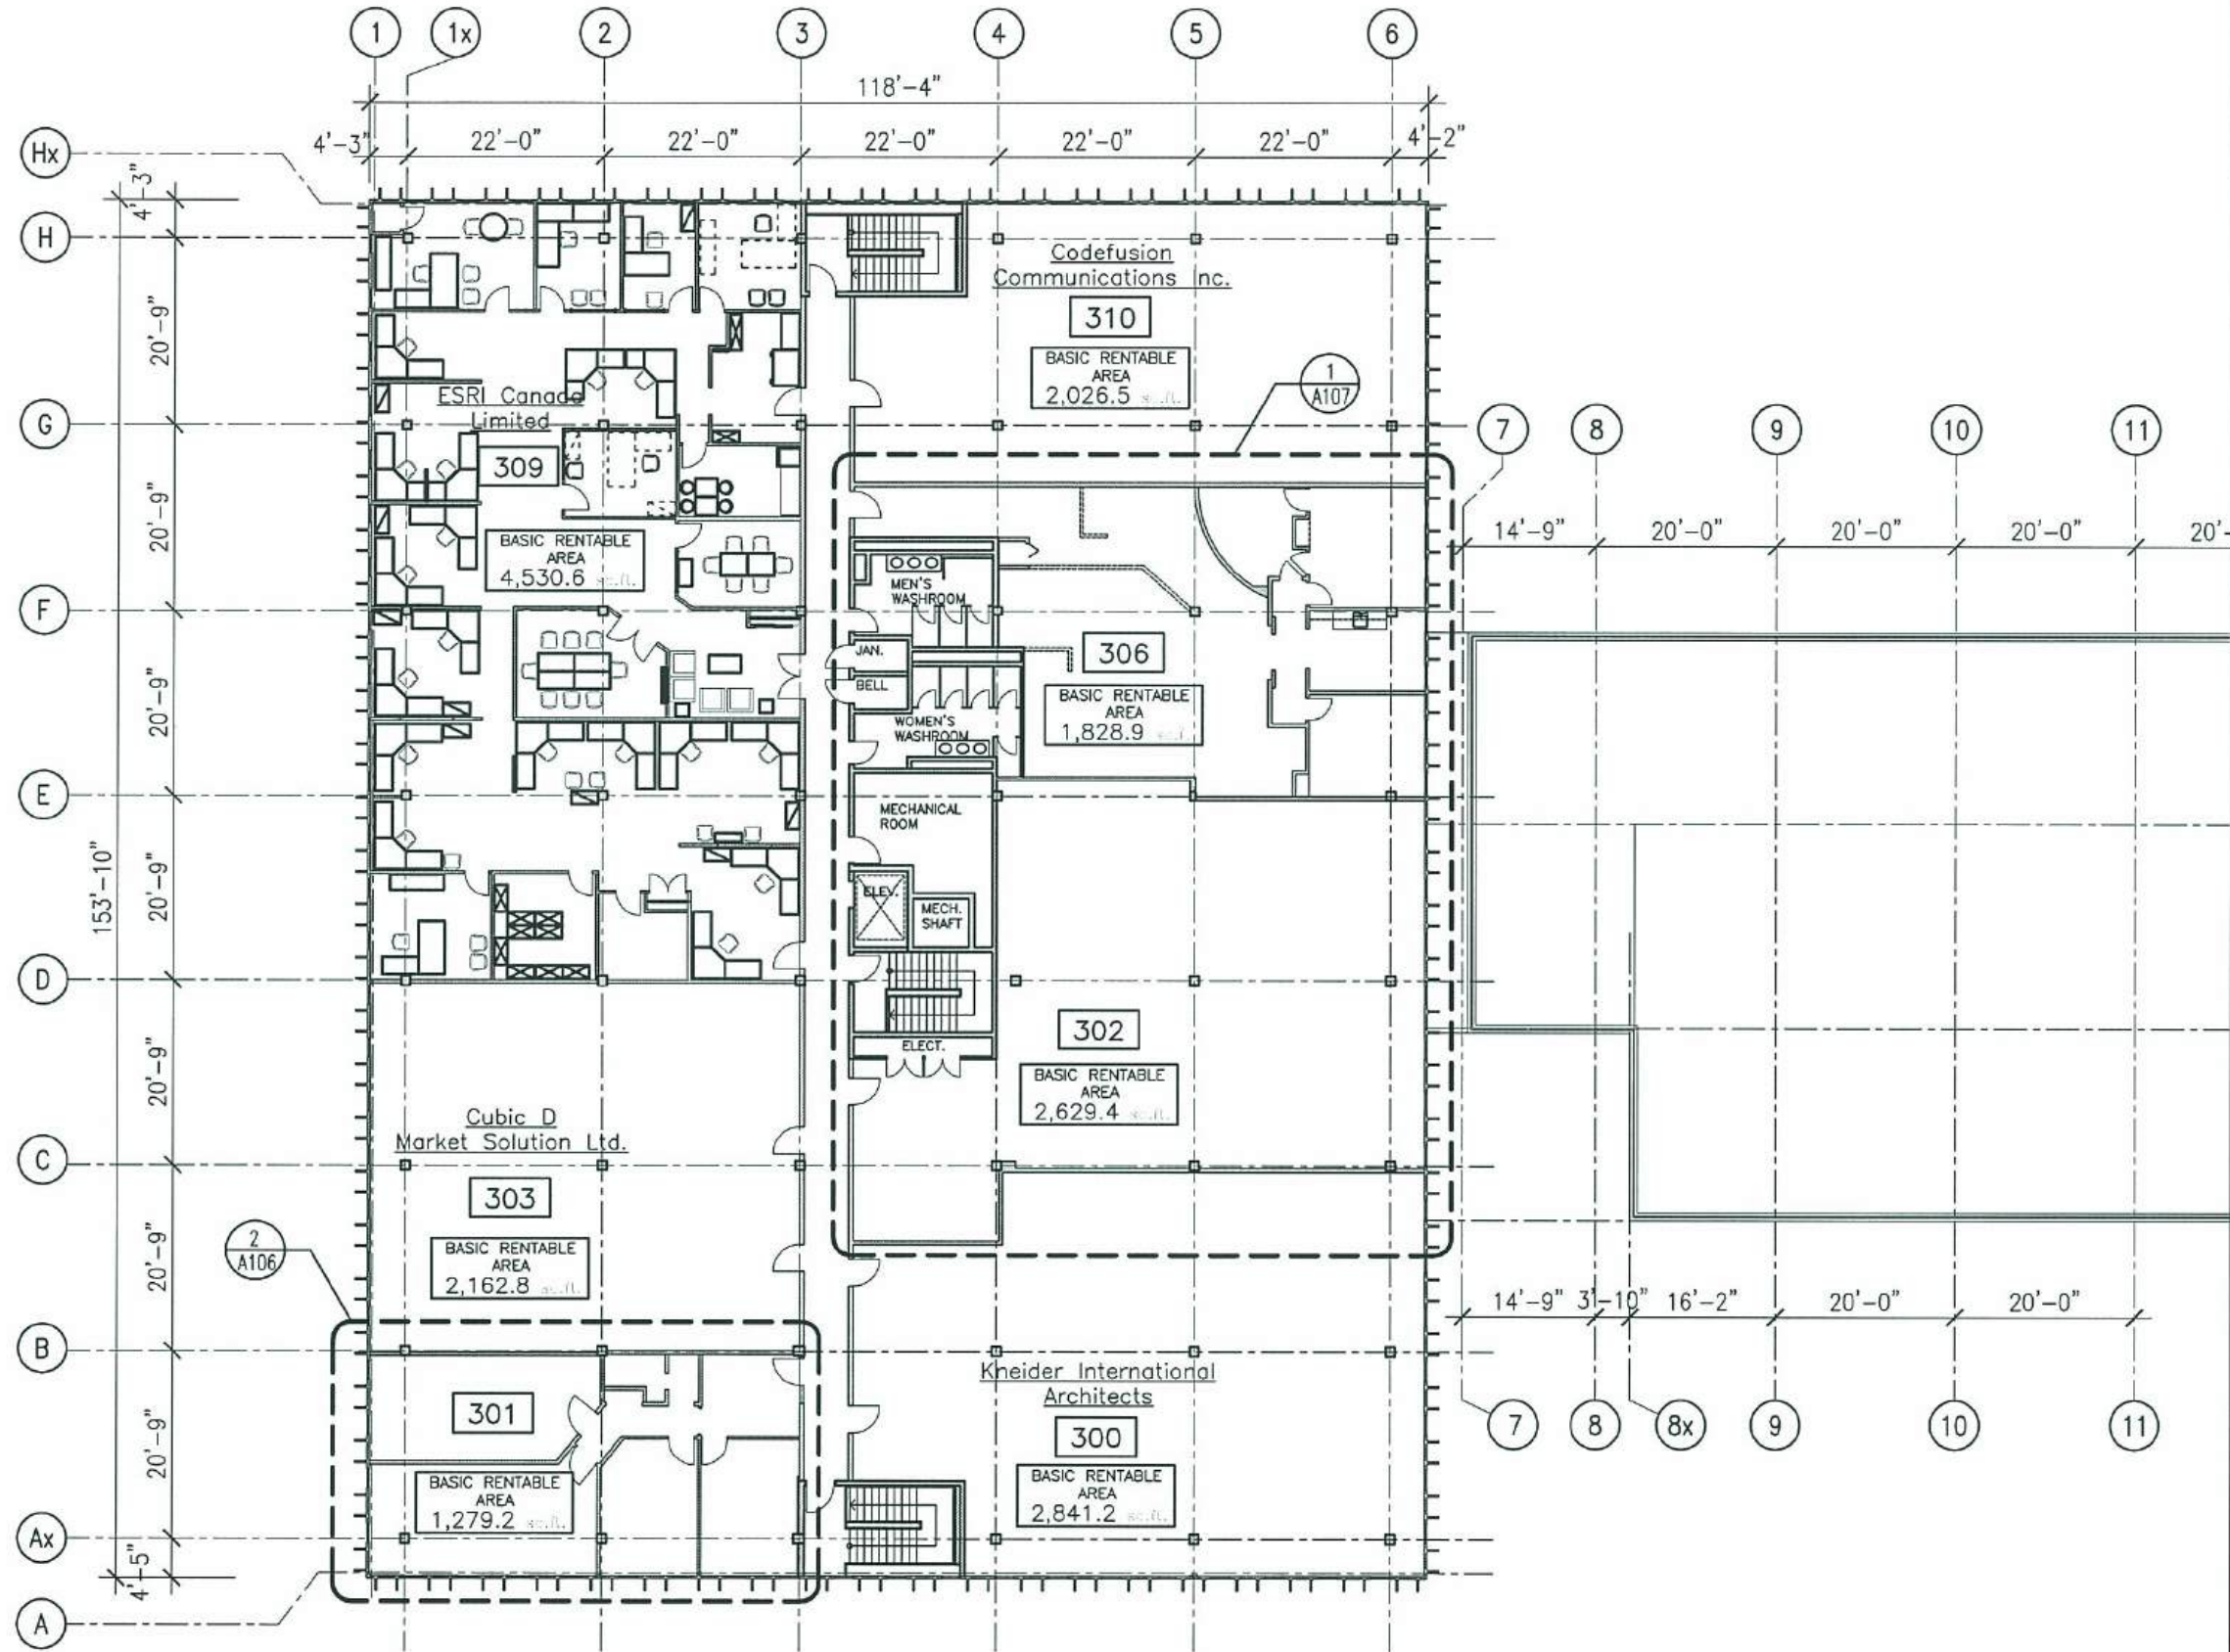

1
A102

EXISTING THIRD FLOOR PLAN

SCALE: 1" = 20'-0"



DRAWING TITLE

EXISTING THIRD FLOOR PLAN


29 GERVAIS DRIVE
TORONTO ONTARIO



NO.	REVISION	DATE	BY	CHK

PROJECT NUMBER	0156	DETAIL NUMBER	A102
DRAWN	MI	DATE	MAR 24, 2006
CHECKED	ECK	SCALE	AS NOTED



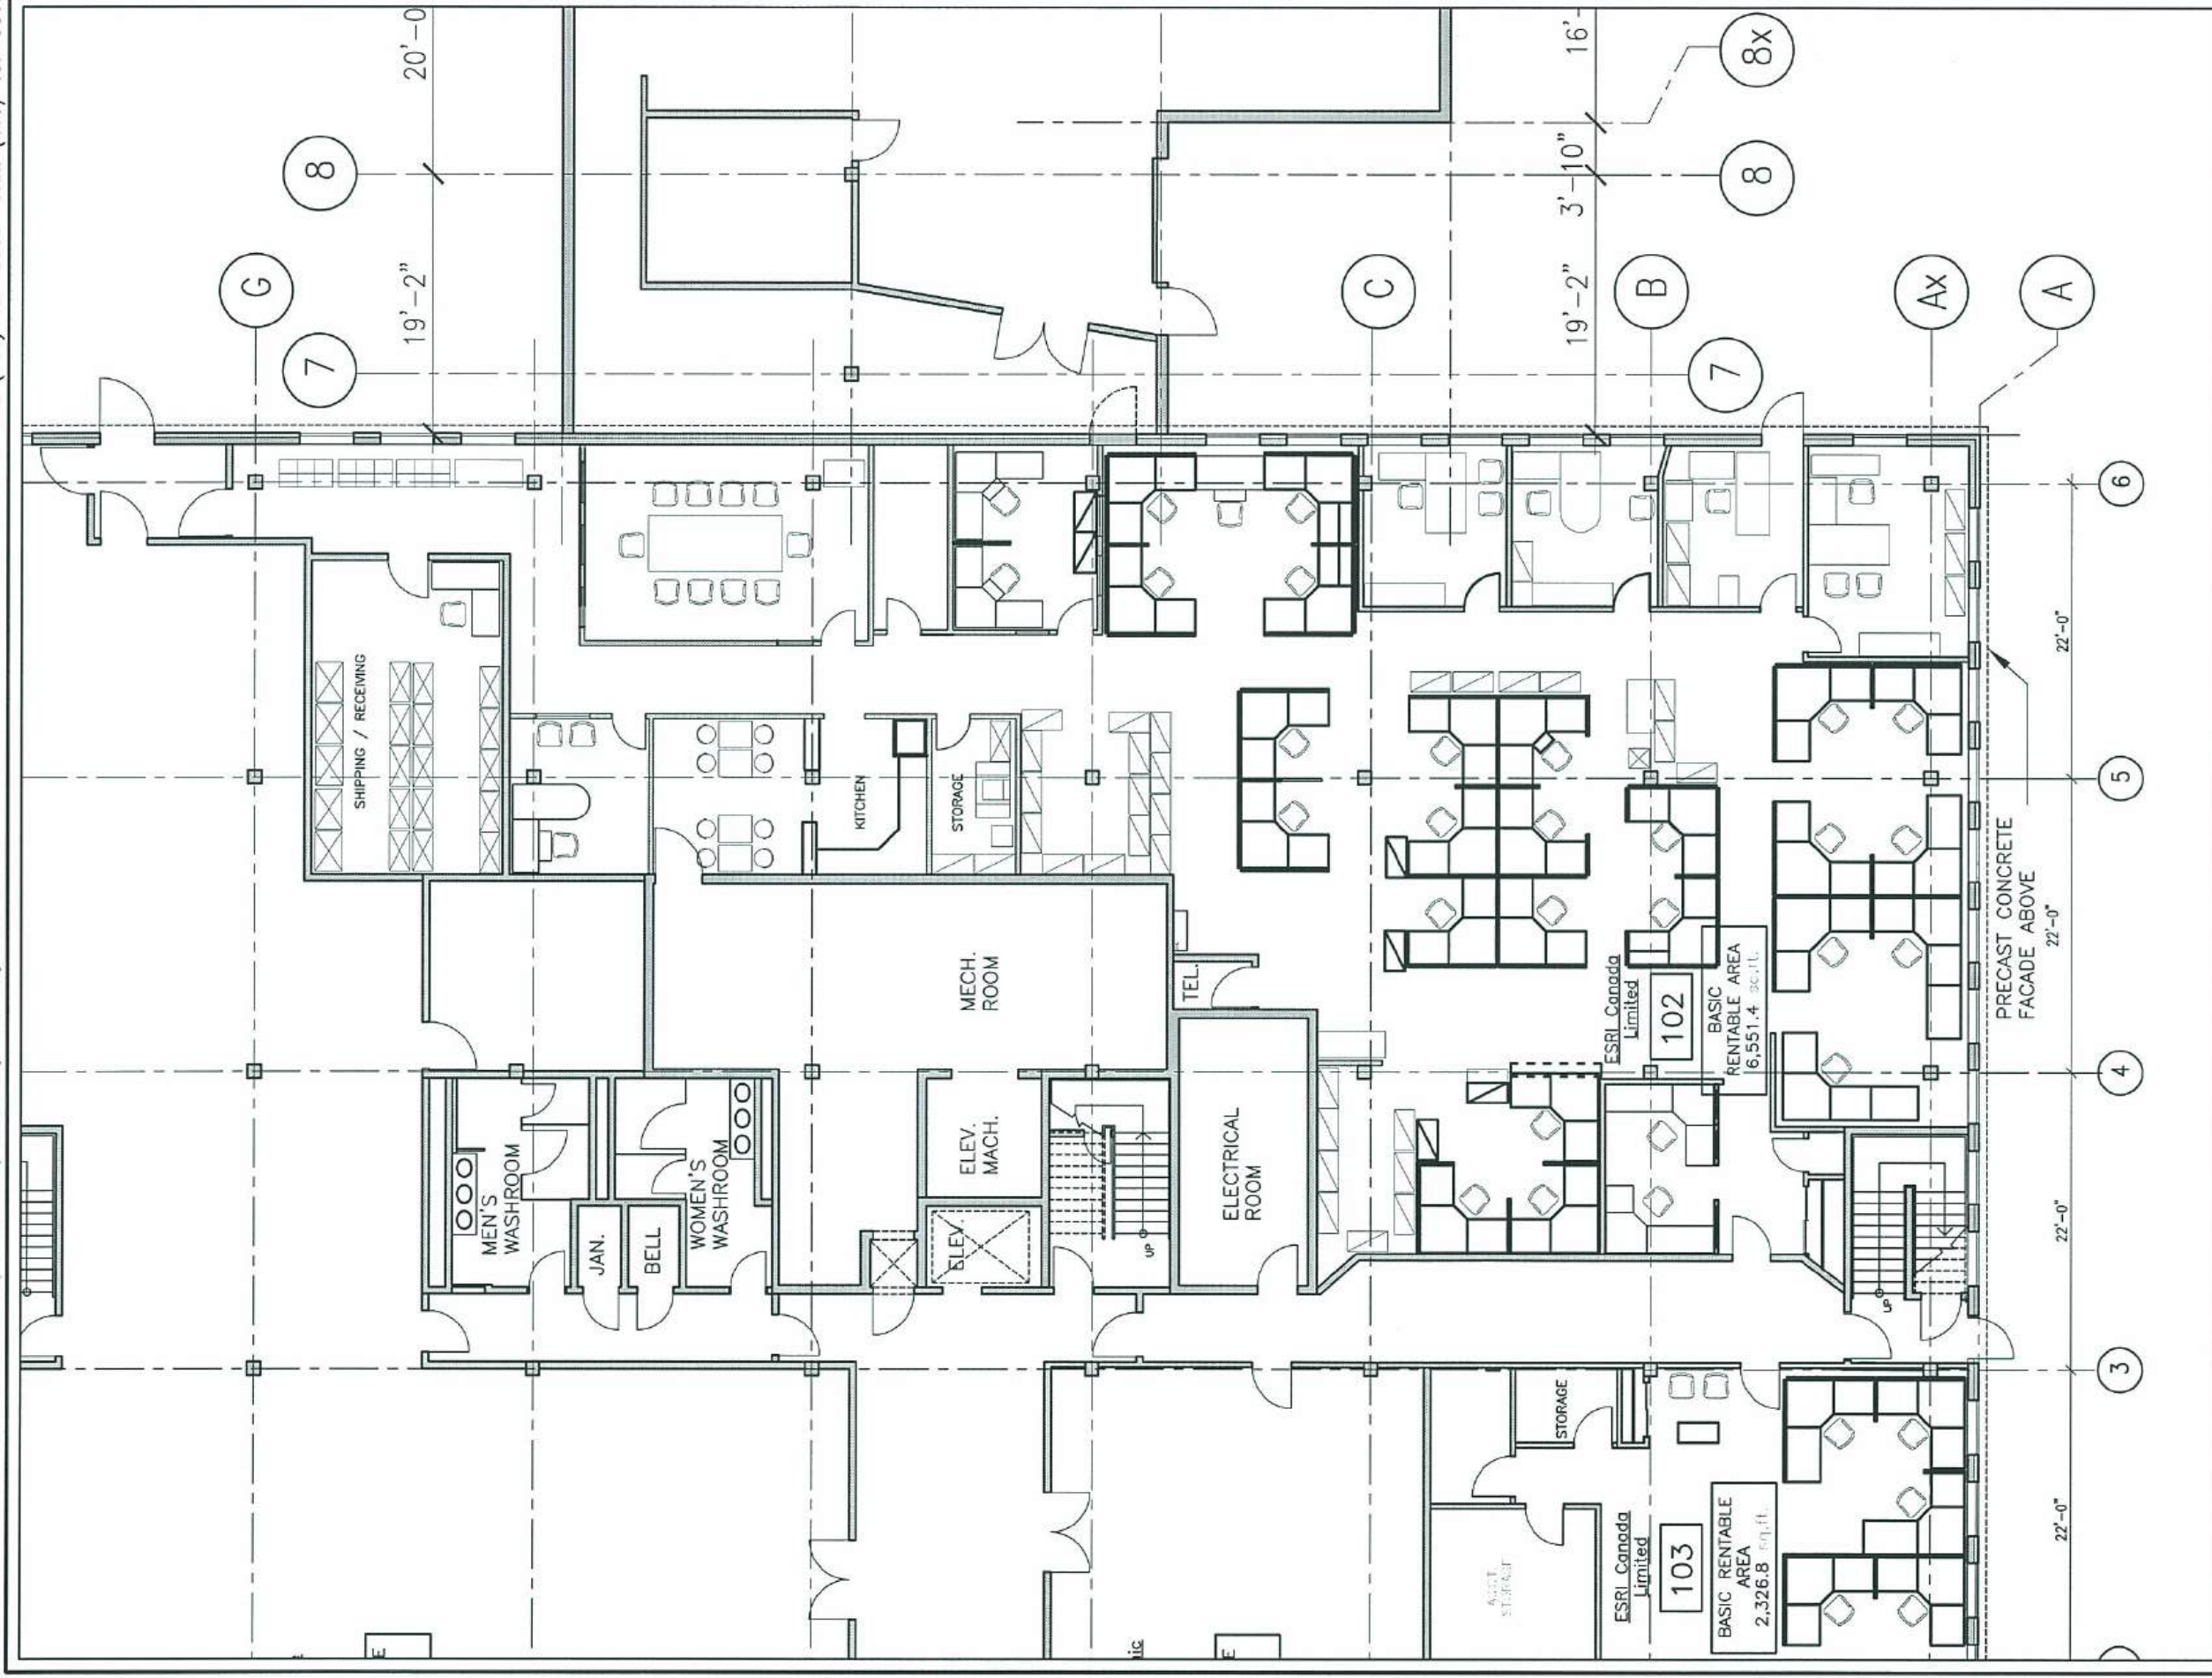

EXISTING GROUND FLOOR PLAN - UNIT 102



1
A103
SCALE: 1/12" = 1'-0"




EXISTING GROUND FLOOR PLAN
29 GERVAIS DRIVE
TORONTO ONTARIO



NO.	REVISION	DATE	BY	CHK

PROJECT NUMBER	0156	DETAIL NUMBER	A103
DRAWN	MI	DATE	MAR 24, 2006
CHECKED	EKG	SCALE	AS NOTED

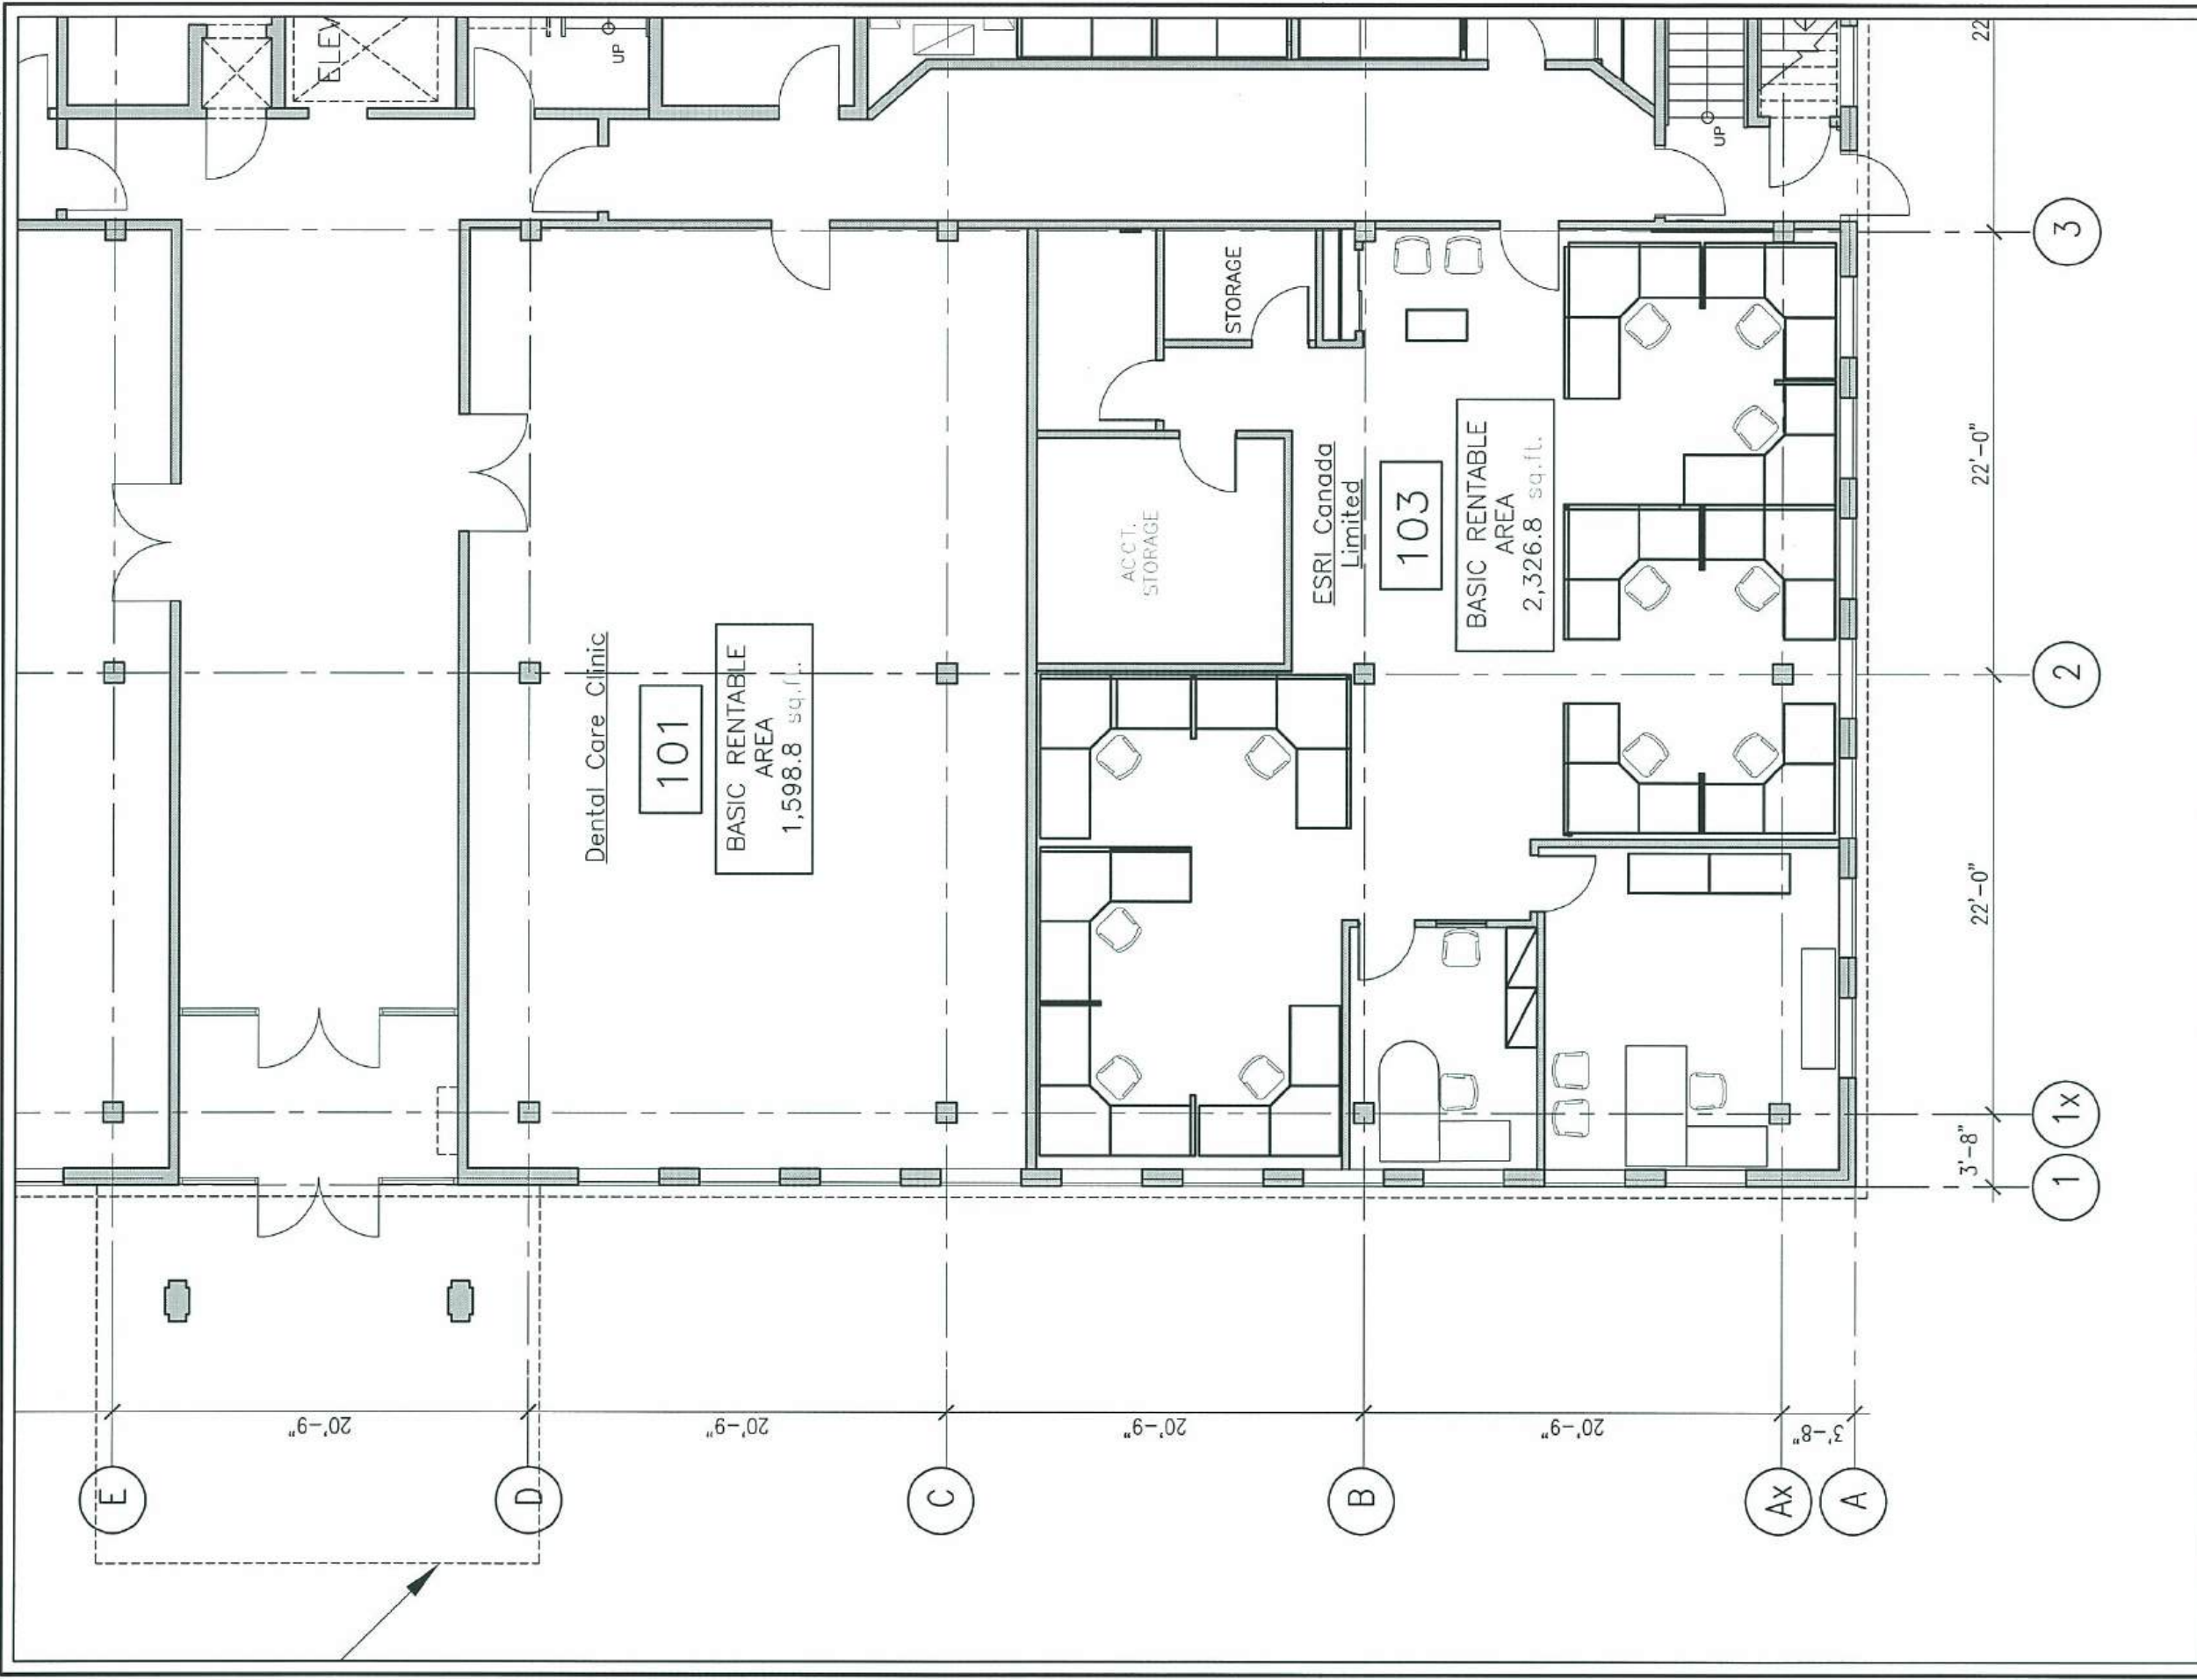

1
A104

EXISTING GROUND FLOOR PLAN - UNIT 103

SCALE: 1/8" = 1'-0"



**KNEIDER
ARCHITECTS**

DRAWING TITLE


EXISTING GROUND
FLOOR PLAN

**29 GERVAIS DRIVE
TORONTO ONTARIO**



NO.	REVISION	DATE	BY	CHK


PROJECT NUMBER	0156	DETAIL NUMBER	A104
DRAWN	MI	DATE	MAR 24, 2006
CHECKED	EKG	SCALE	AS NOTED

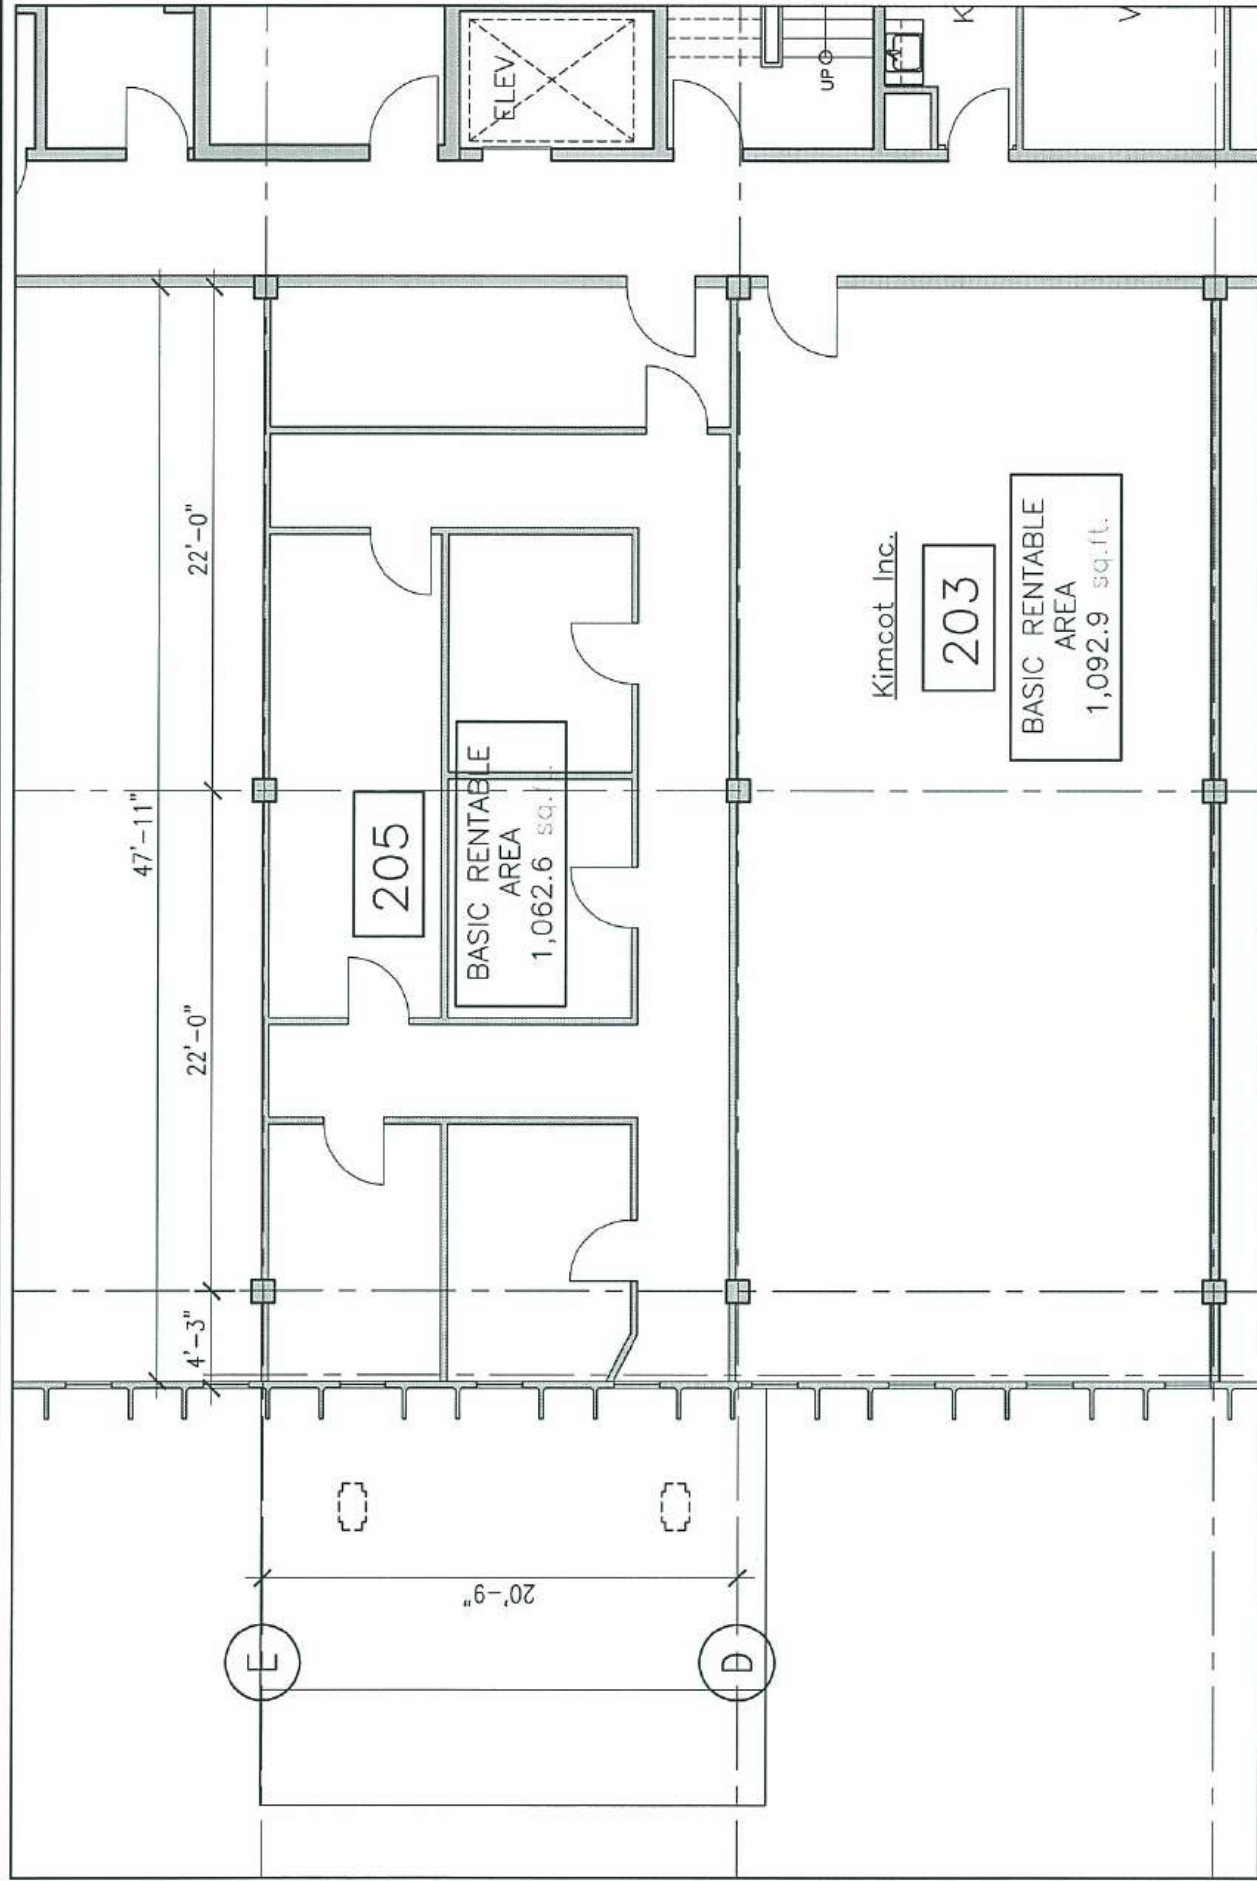

EXISTING PARTIAL SECOND FLOOR PLAN - UNIT 205

SCALE: 1/8" = 1'-0"

1
A106

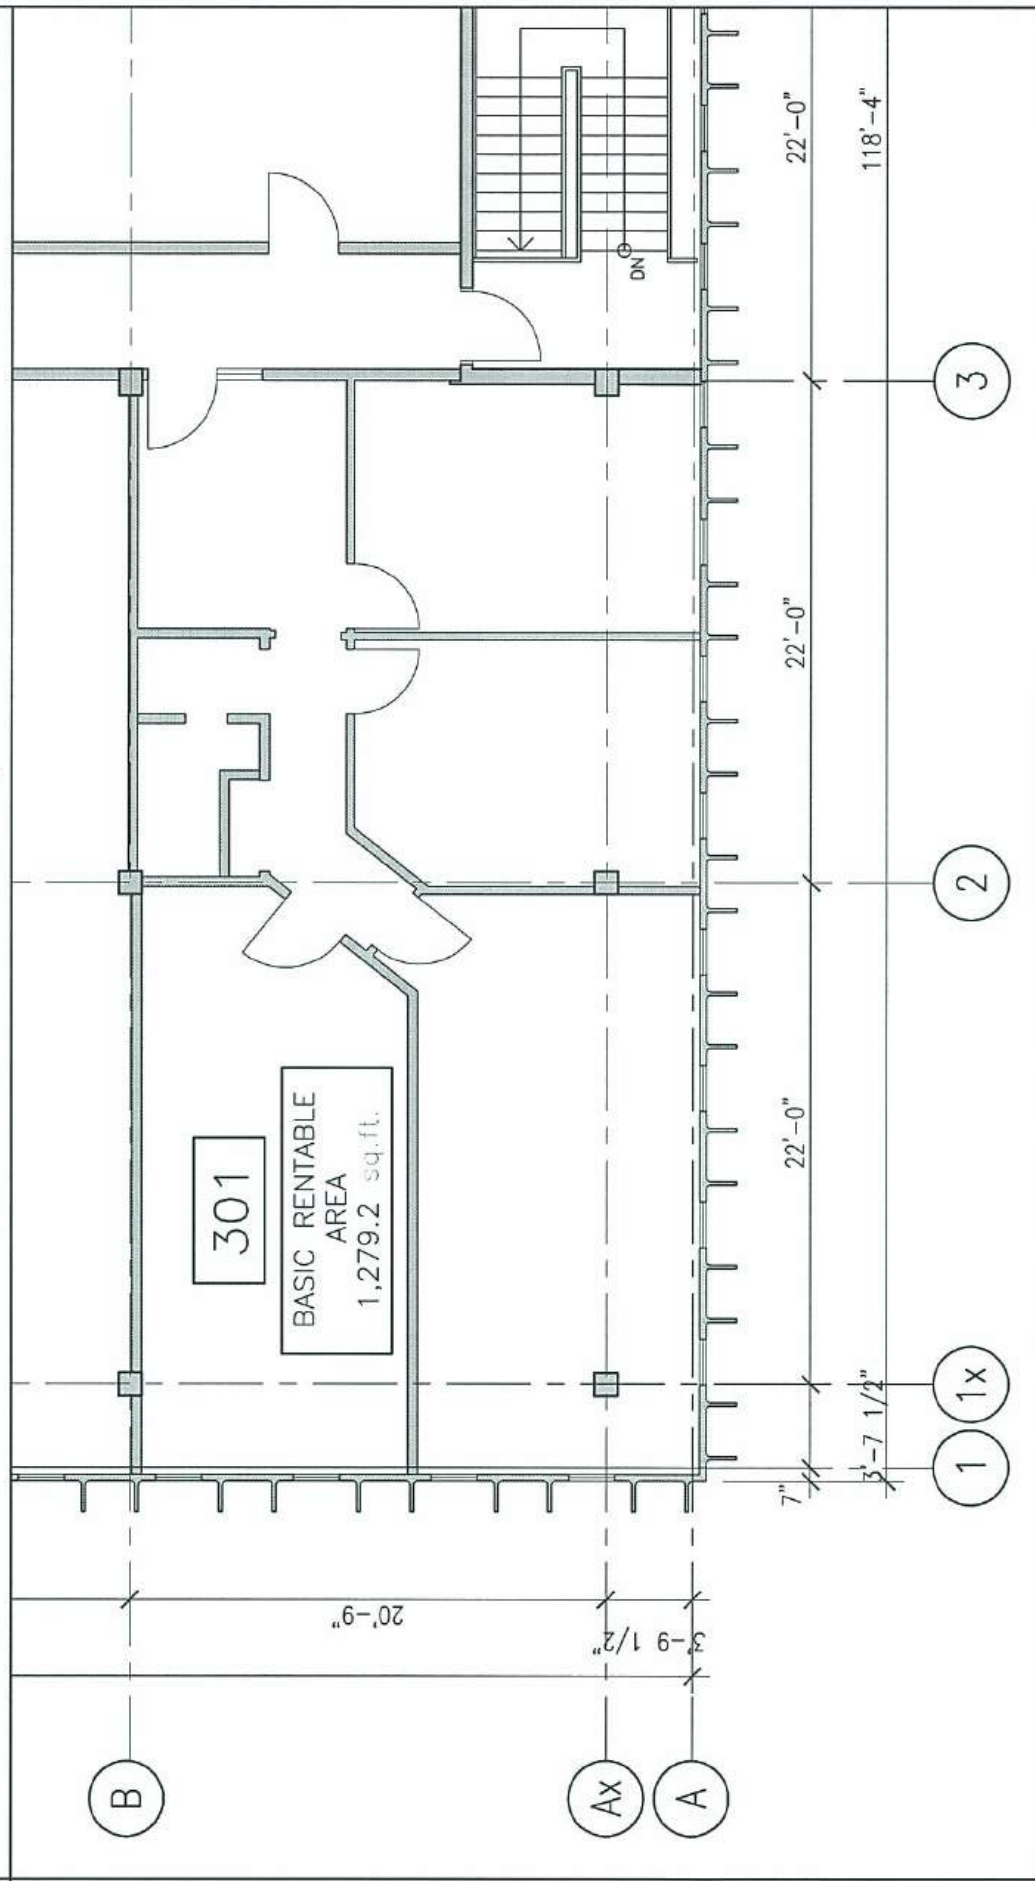

EXISTING PARTIAL THIRD FLOOR PLAN - UNIT 301

SCALE: 1/8" = 1'-0"

2
A106




**EXISTING PARTIAL SECOND AND
THIRD FLOOR PLANS**

**29 GERVAIS DRIVE
TORONTO ONTARIO**



NO.	REVISION	DATE	BY	CHK
PROJECT NUMBER		0156		
DRAWN	MI	DATE	MAR 24, 2006	
CHECKED	EGK	SCALE	AS NOTED	
DETAIL NUMBER		A106		

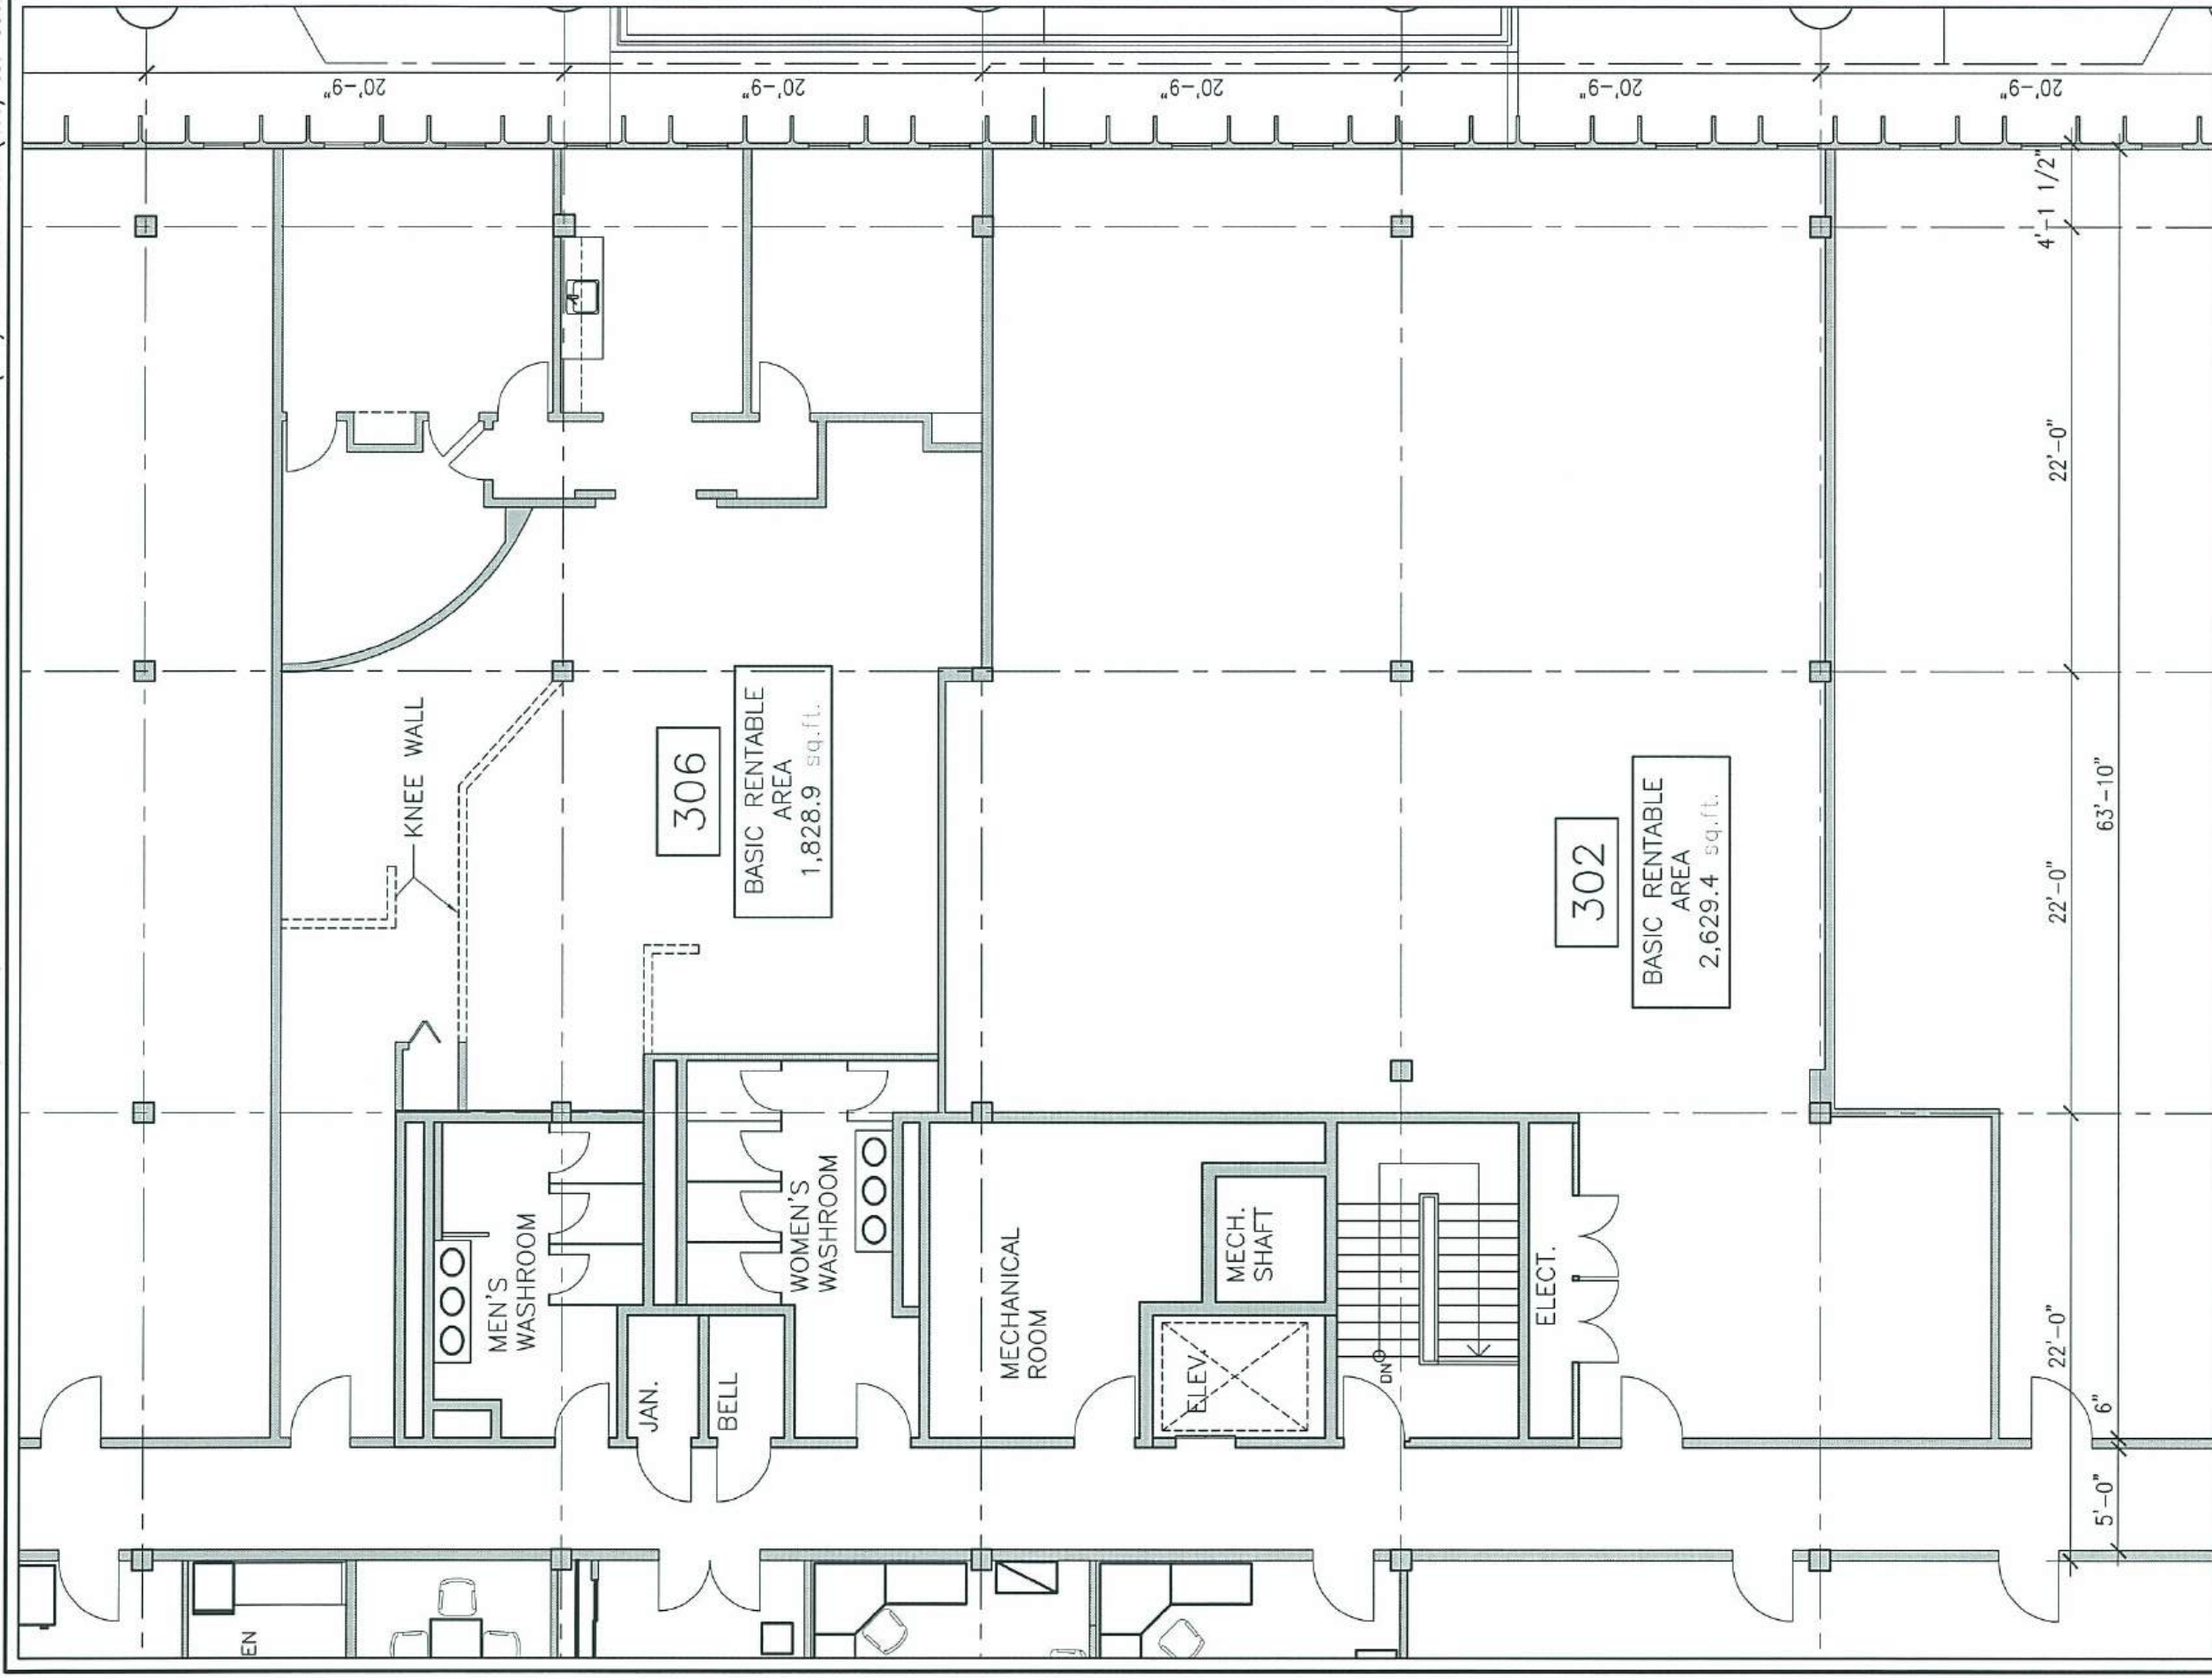

1
A107

SCALE: 1/8" = 1'-0"

EXISTING PARTIAL THIRD FLOOR PLAN - UNIT 302 & UNIT 306



**EXISTING PARTIAL
THIRD FLOOR PLAN**
**29 GERVAIS DRIVE
TORONTO ONTARIO**



NO.	REVISION	DATE	BY	CHK

PROJECT NUMBER	0156	DETAIL NUMBER	A107
DRAWN	MI	DATE	MAR 24, 2006
CHECKED	ECK	SCALE	AS NOTED