
 
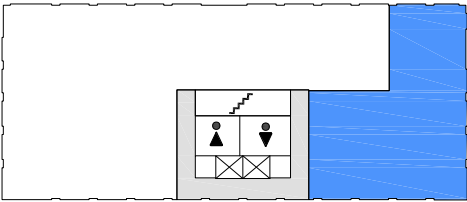


FLOOR PLAN

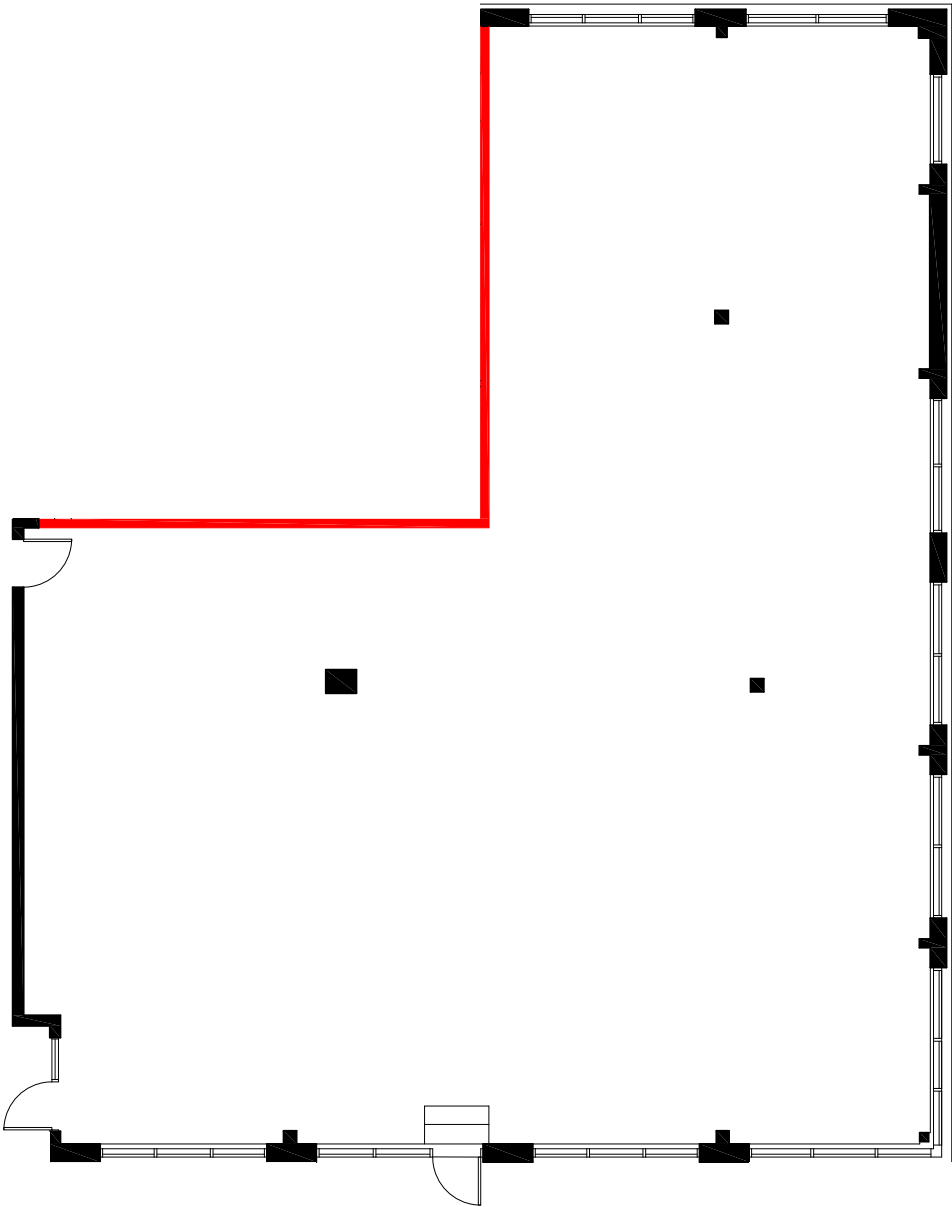

APPROXIMATE NORTH
© 2022 Space Database Inc. All Rights Reserved

	PROJECT NAME STURGEON MEDICAL CENTRE 625 ST. ALBERT TRAIL ST. ALBERT, AB			DRAWING NAME SUITE 350 3,858 S.F. AS PER BOMA/ANSI Z65.1 1996	
	SCALE AS NOTED	DATE NOVEMBER	07	2022	DRAWING NO. M350