



SCALE: 3/16" = 1'-0"
1676 MARTIN DRIVE: 3rd FLOOR

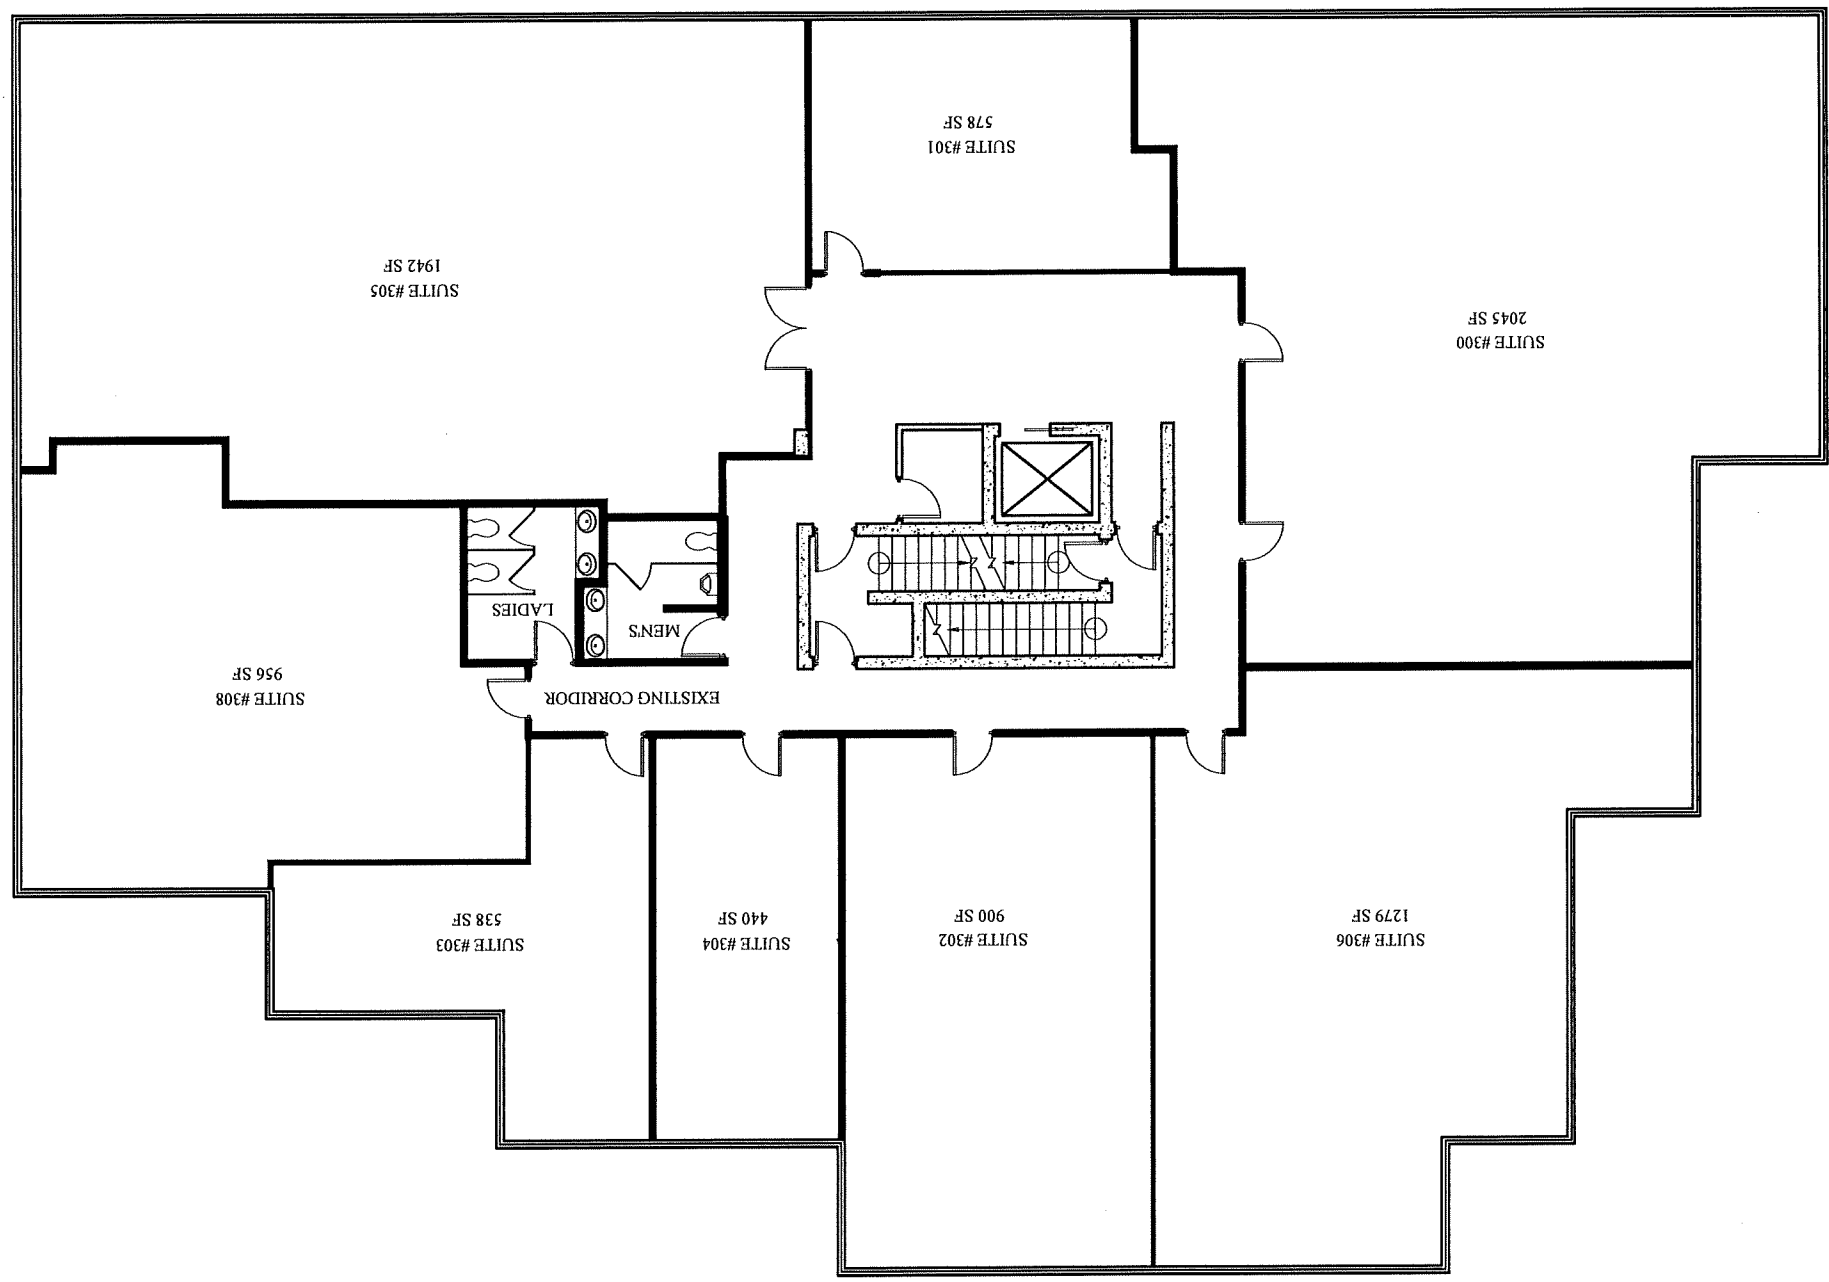

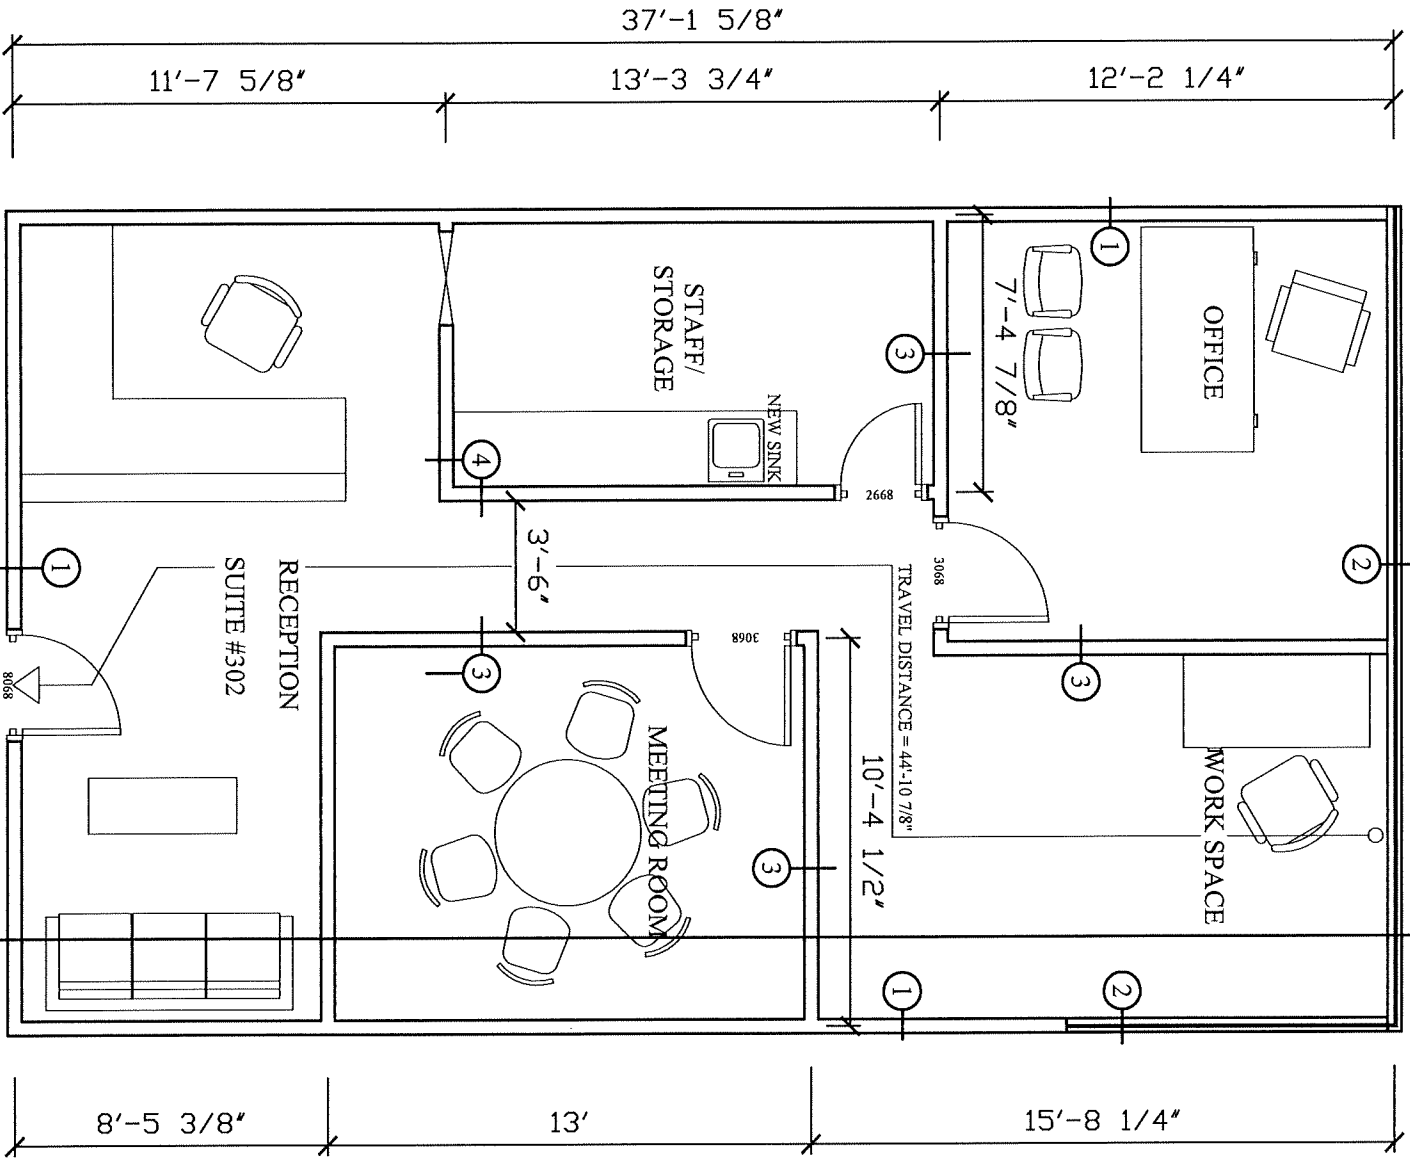

○ FLOOR PLAN
 SCALE: 1/4" = 1'-0"