


EXISTING FLOOR PLAN

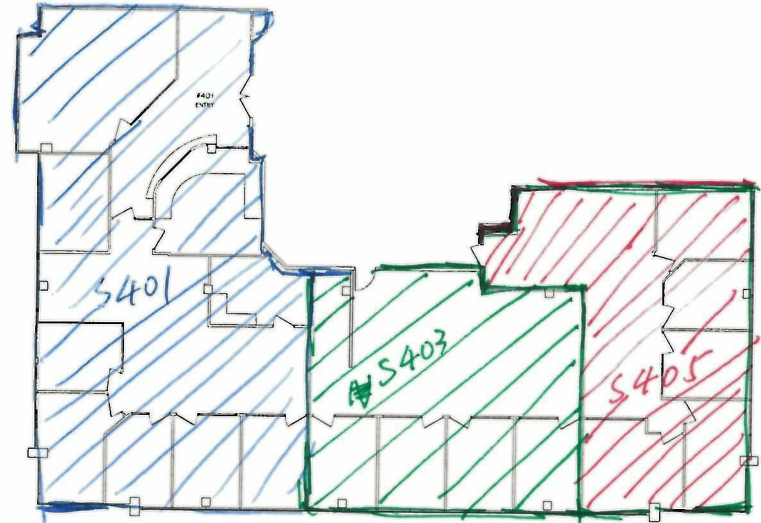

S401 : 2,741 SF
S403 : 1,508 SF
S405 : 1,585 SF

PROPOSED FLOOR PLAN

ISSUE NO.	Date	ISSUE FOR:	ISSUE NO.	Date	ISSUE FOR:	ISSUE NO.	Date	ISSUE FOR:	DESIGN BY	PROJECT NAME	DRAWING TITLE	DRAWING NO.
									ANDY LIN	S 401 - 5811 CONNEY RD RICHMOND	PROPOSED FLOOR PLAN	
												SCALE 1/4"=1'-0"