





4 OFFICES (705.96 sq ft total)
BOARDROOM (257.48 sq ft)
15 HOT DESK SEATS
3 PRIVACY BOOTHS
LOUNGE SEATING
3 WATER CLOSETS
WET BAR



MAIN FLOOR PLAN

Scale: 1/8" = 1'-0"

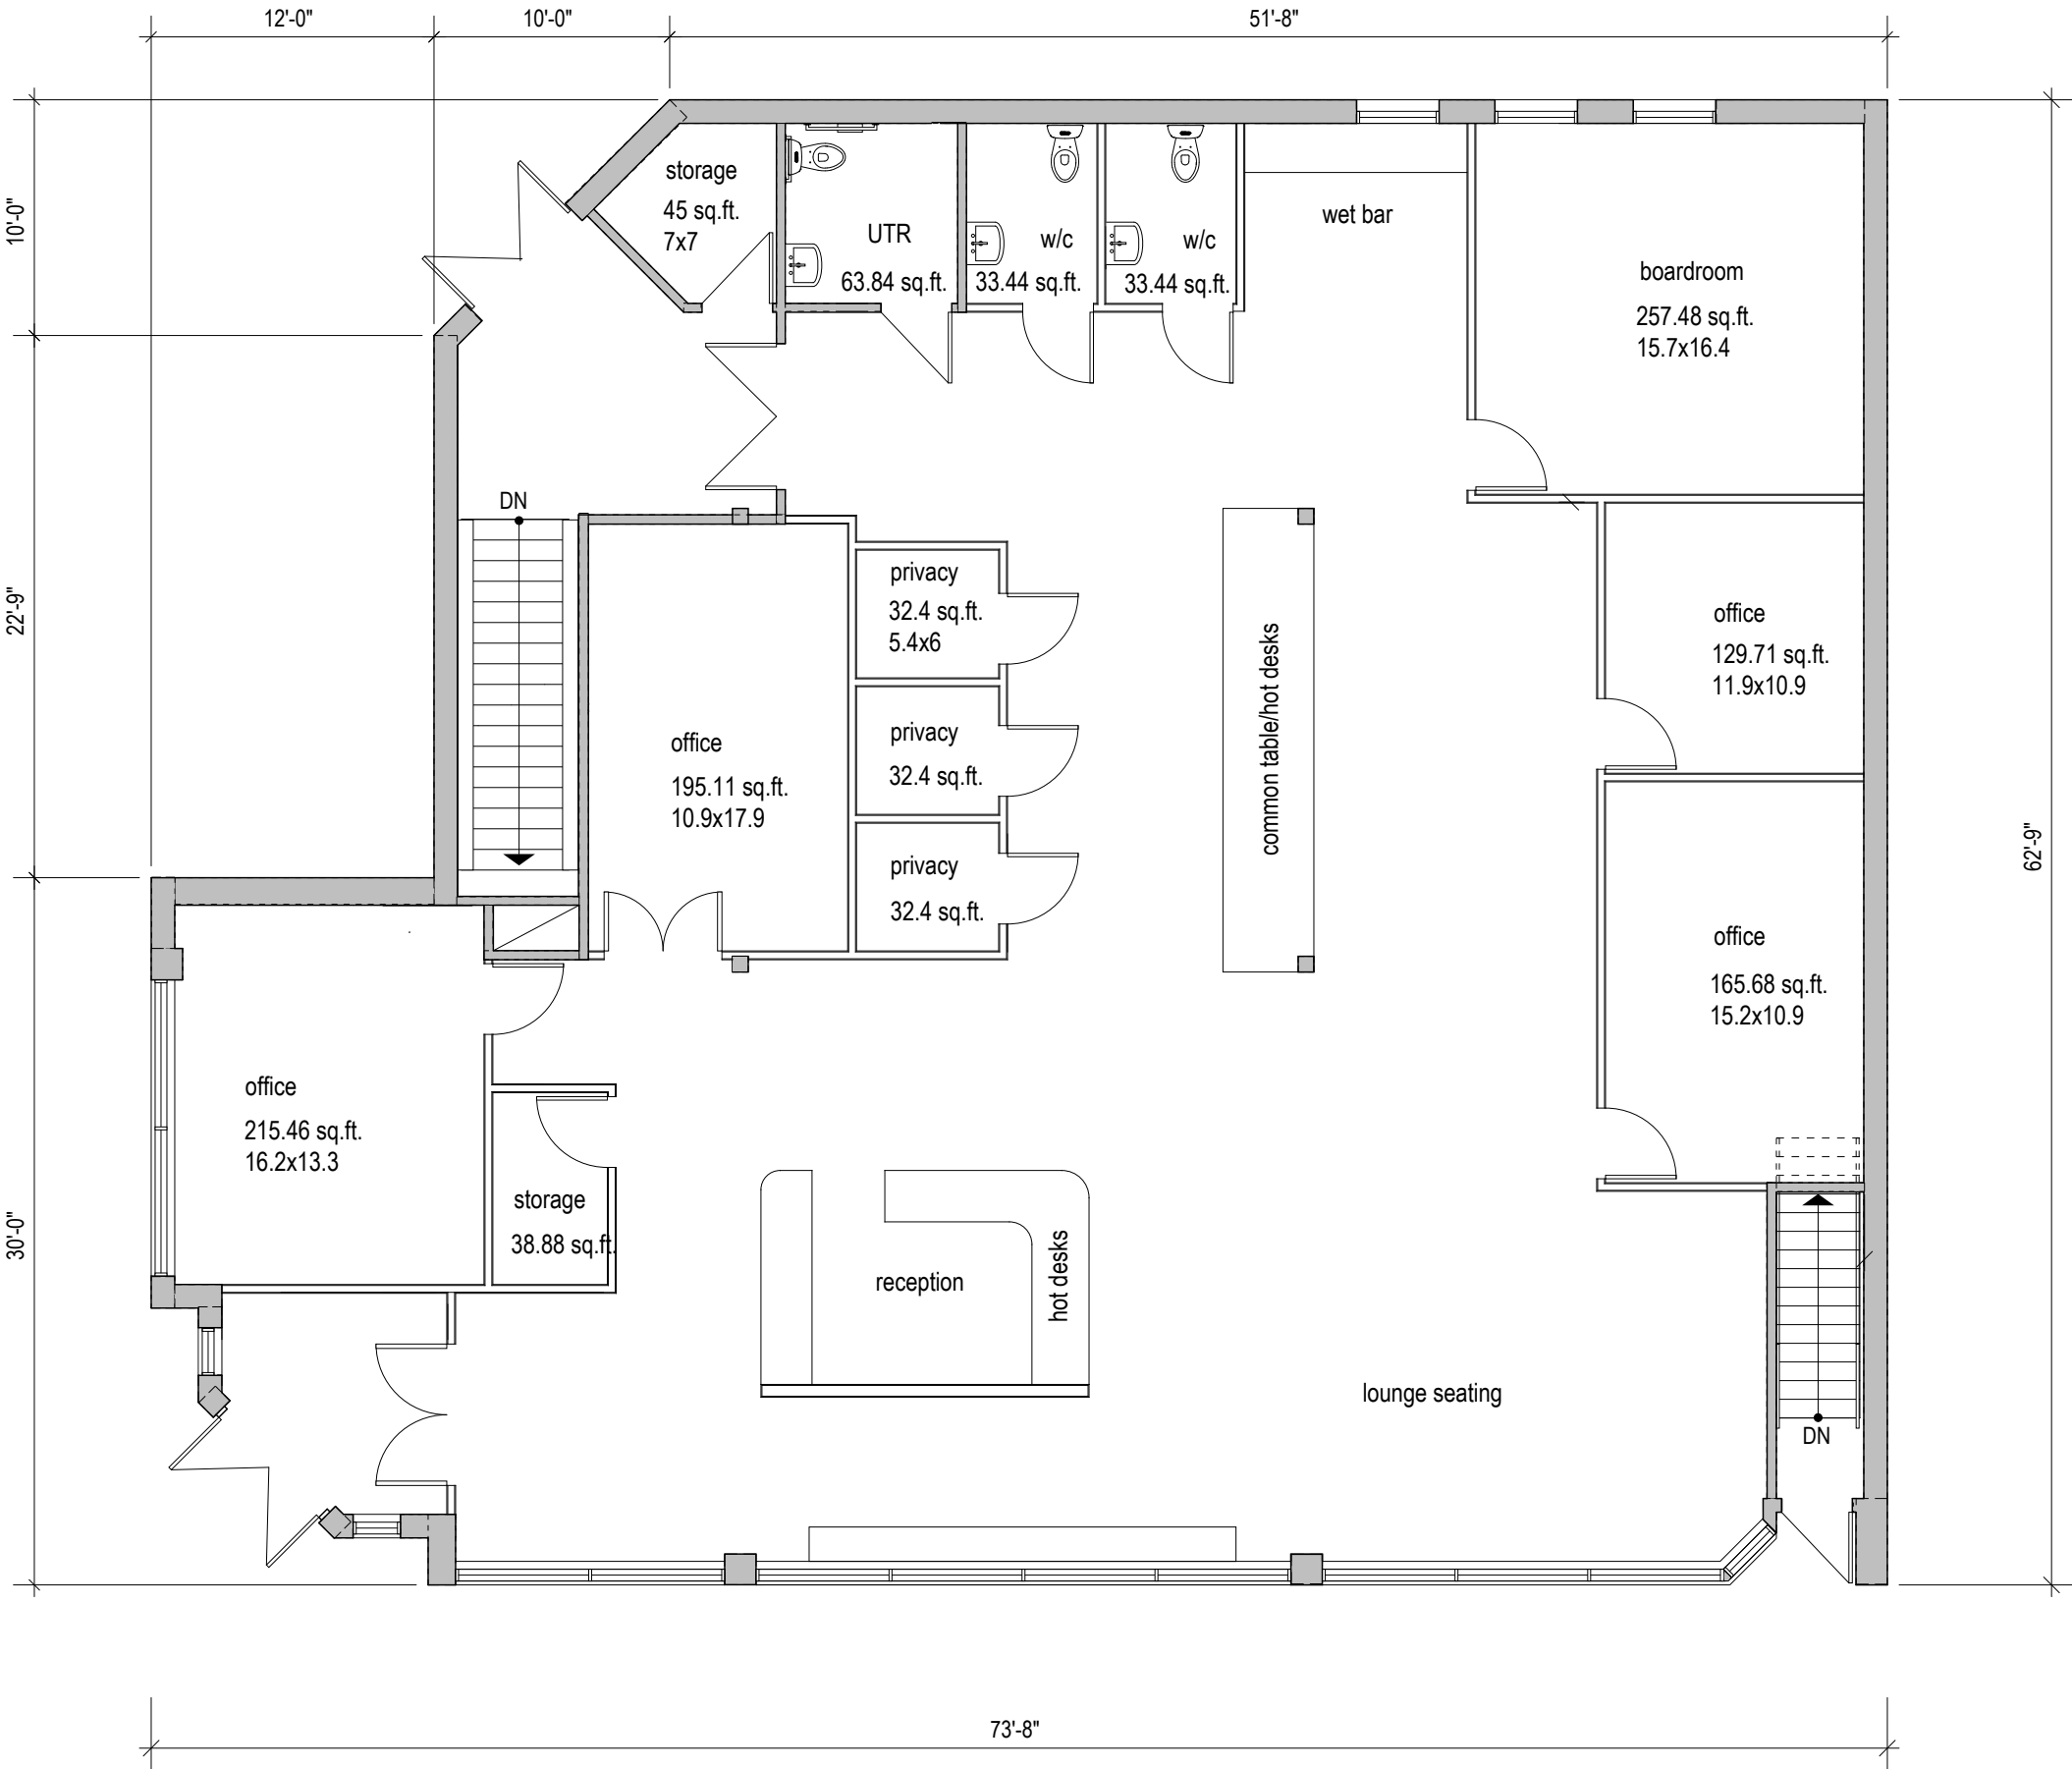

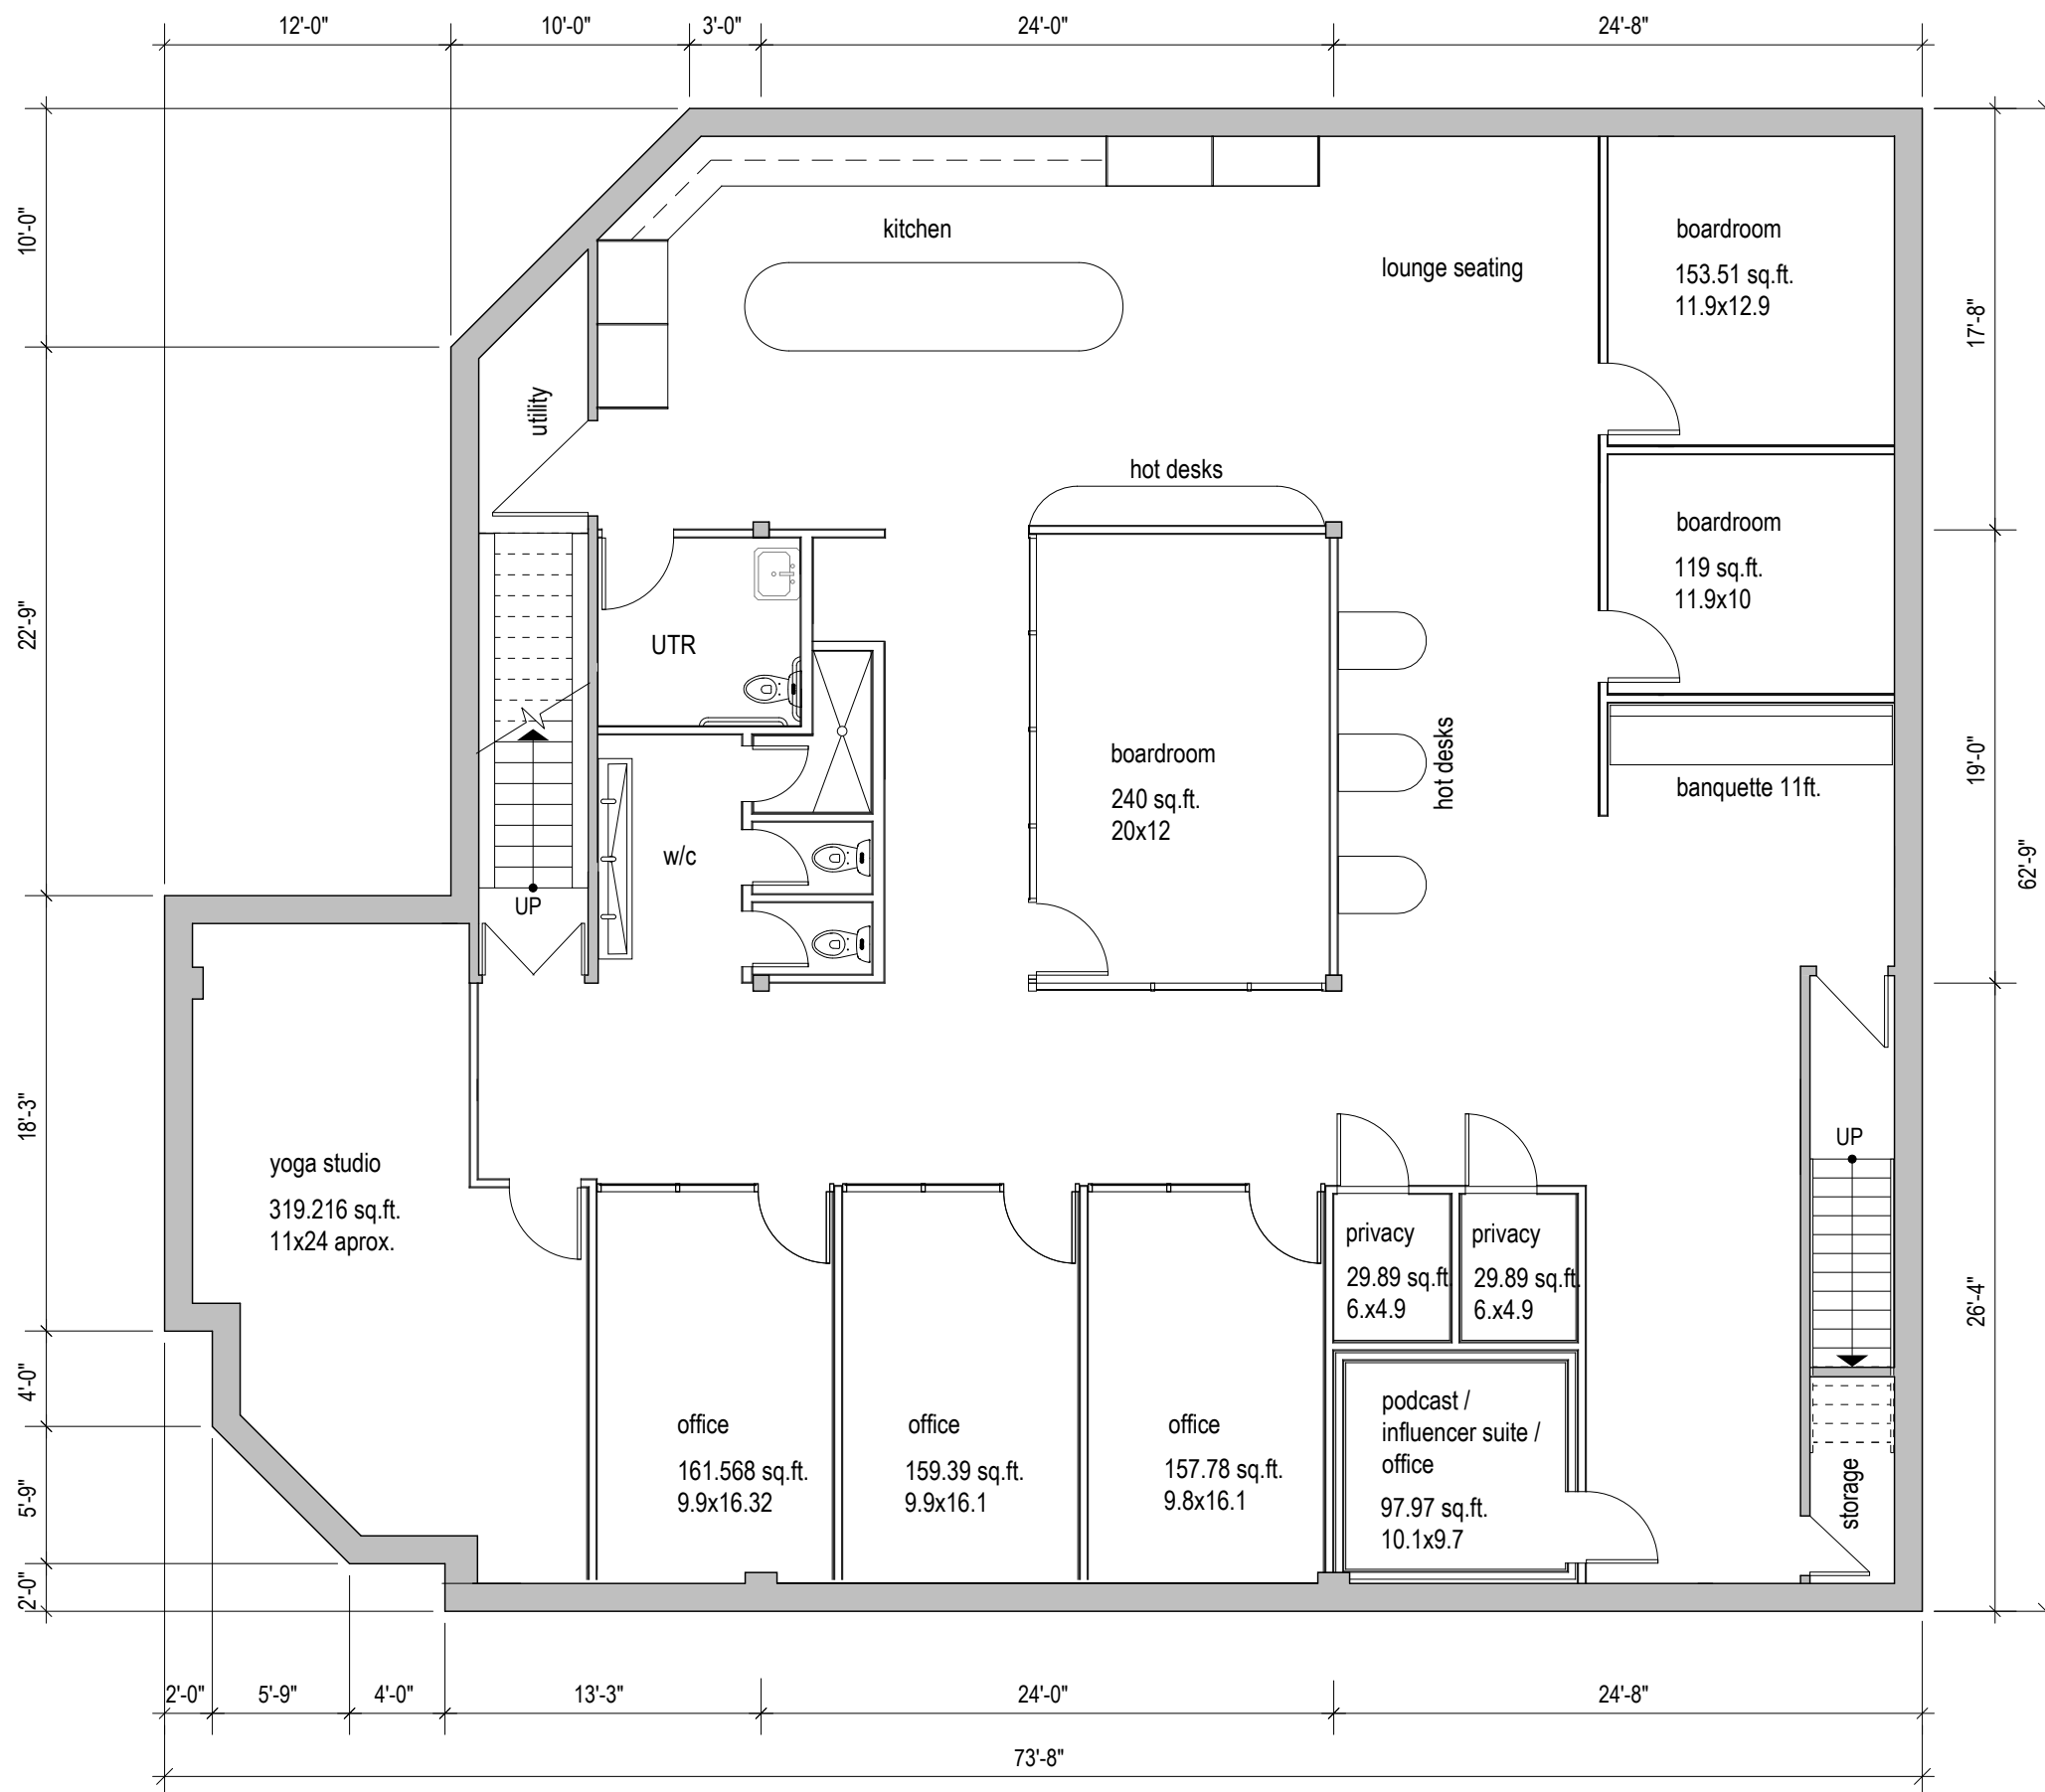

4 OFFICES (576.708 sq ft total)
 3 BOARDROOMS (512.51 sq ft total)
 YOGA STUDIO (319.216 sq ft)
 10 HOT DESK SEATS
 2 PRIVACY BOOTHS
 LOUNGE SEATING
 KITCHEN
 BANQUETTE SEATING (11ft)
 3 WATER CLOSETS + 1 SHOWER



BASEMENT FLOOR PLAN

Scale: 1/8" = 1'-0"