




WEST ELEVATION
SCALE: 1/8"=1'-0"

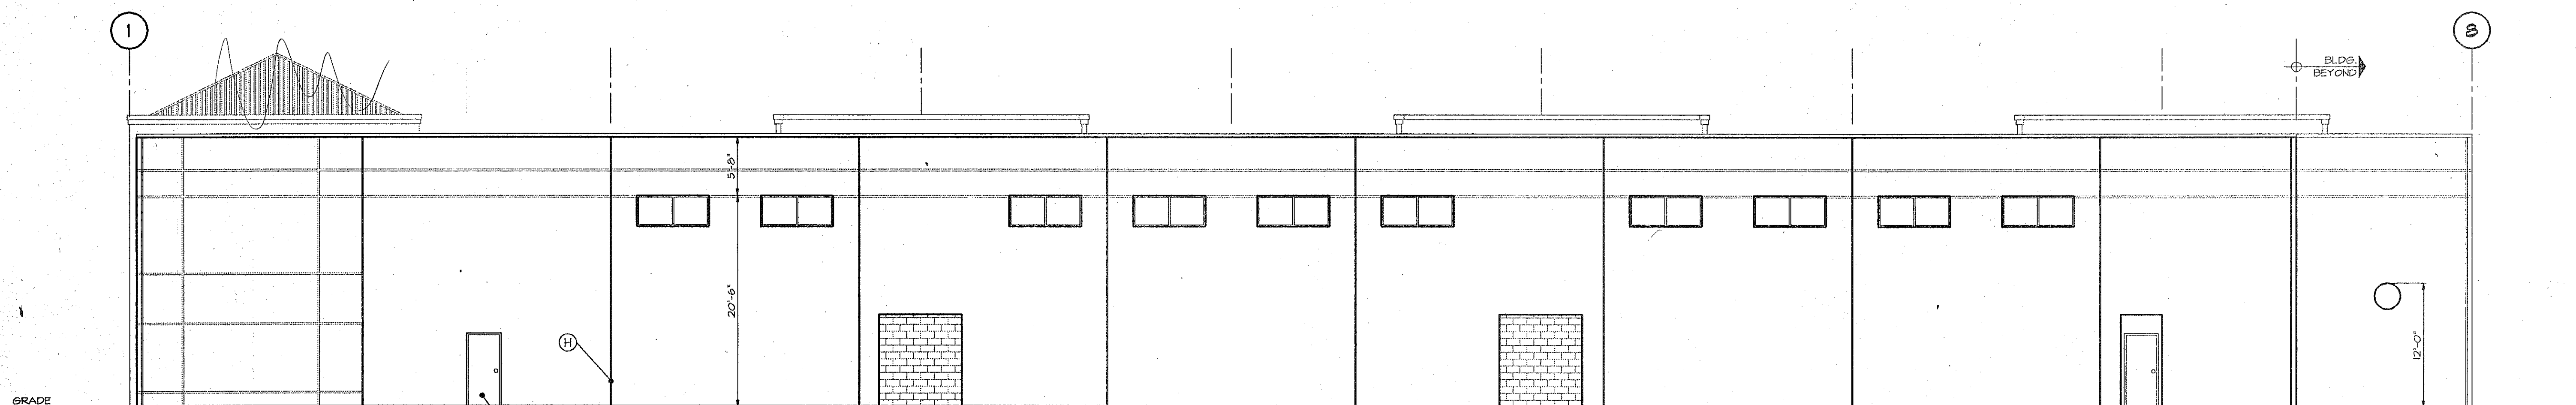

EAST ELEVATION
SCALE: 1/8"=1'-0"

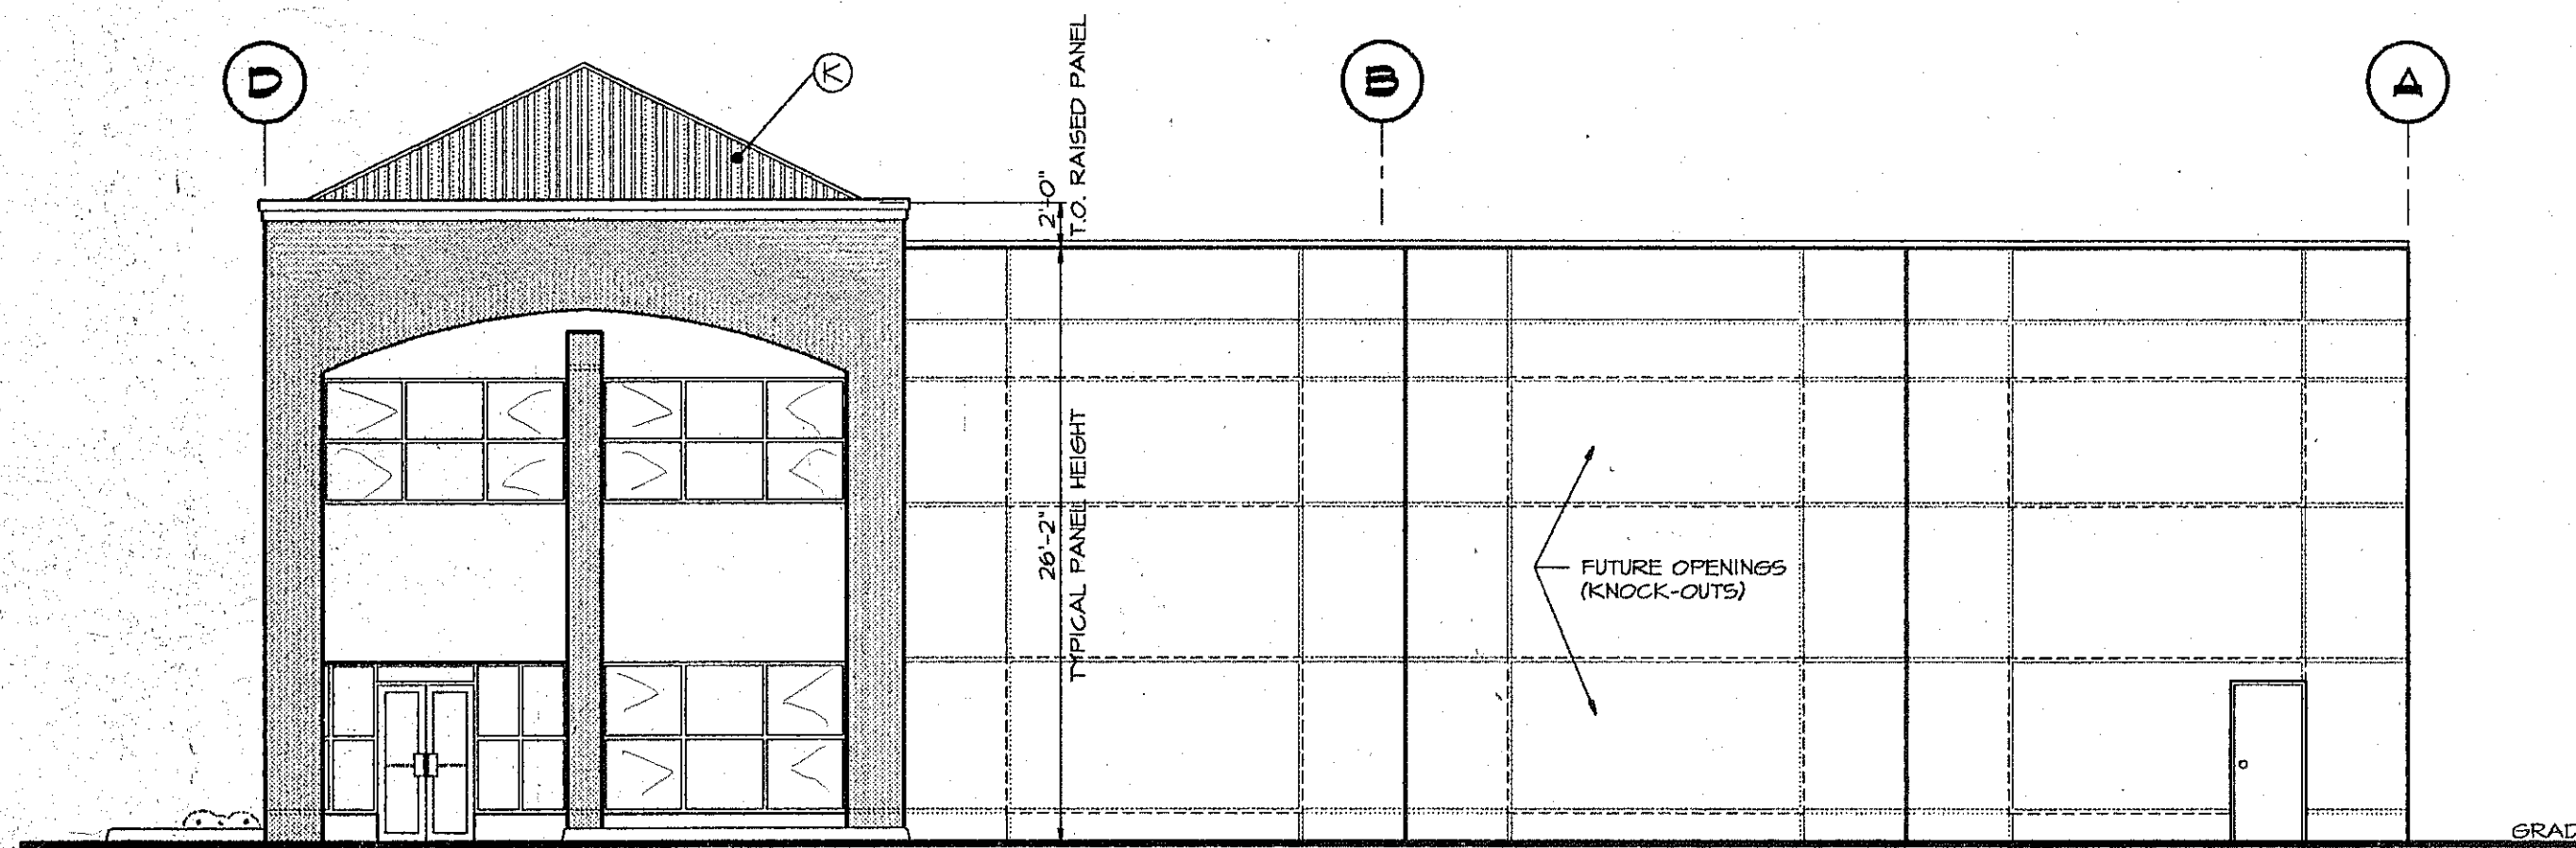


SOUTH ELEVATION
SCALE: 1/8"=1'-0"

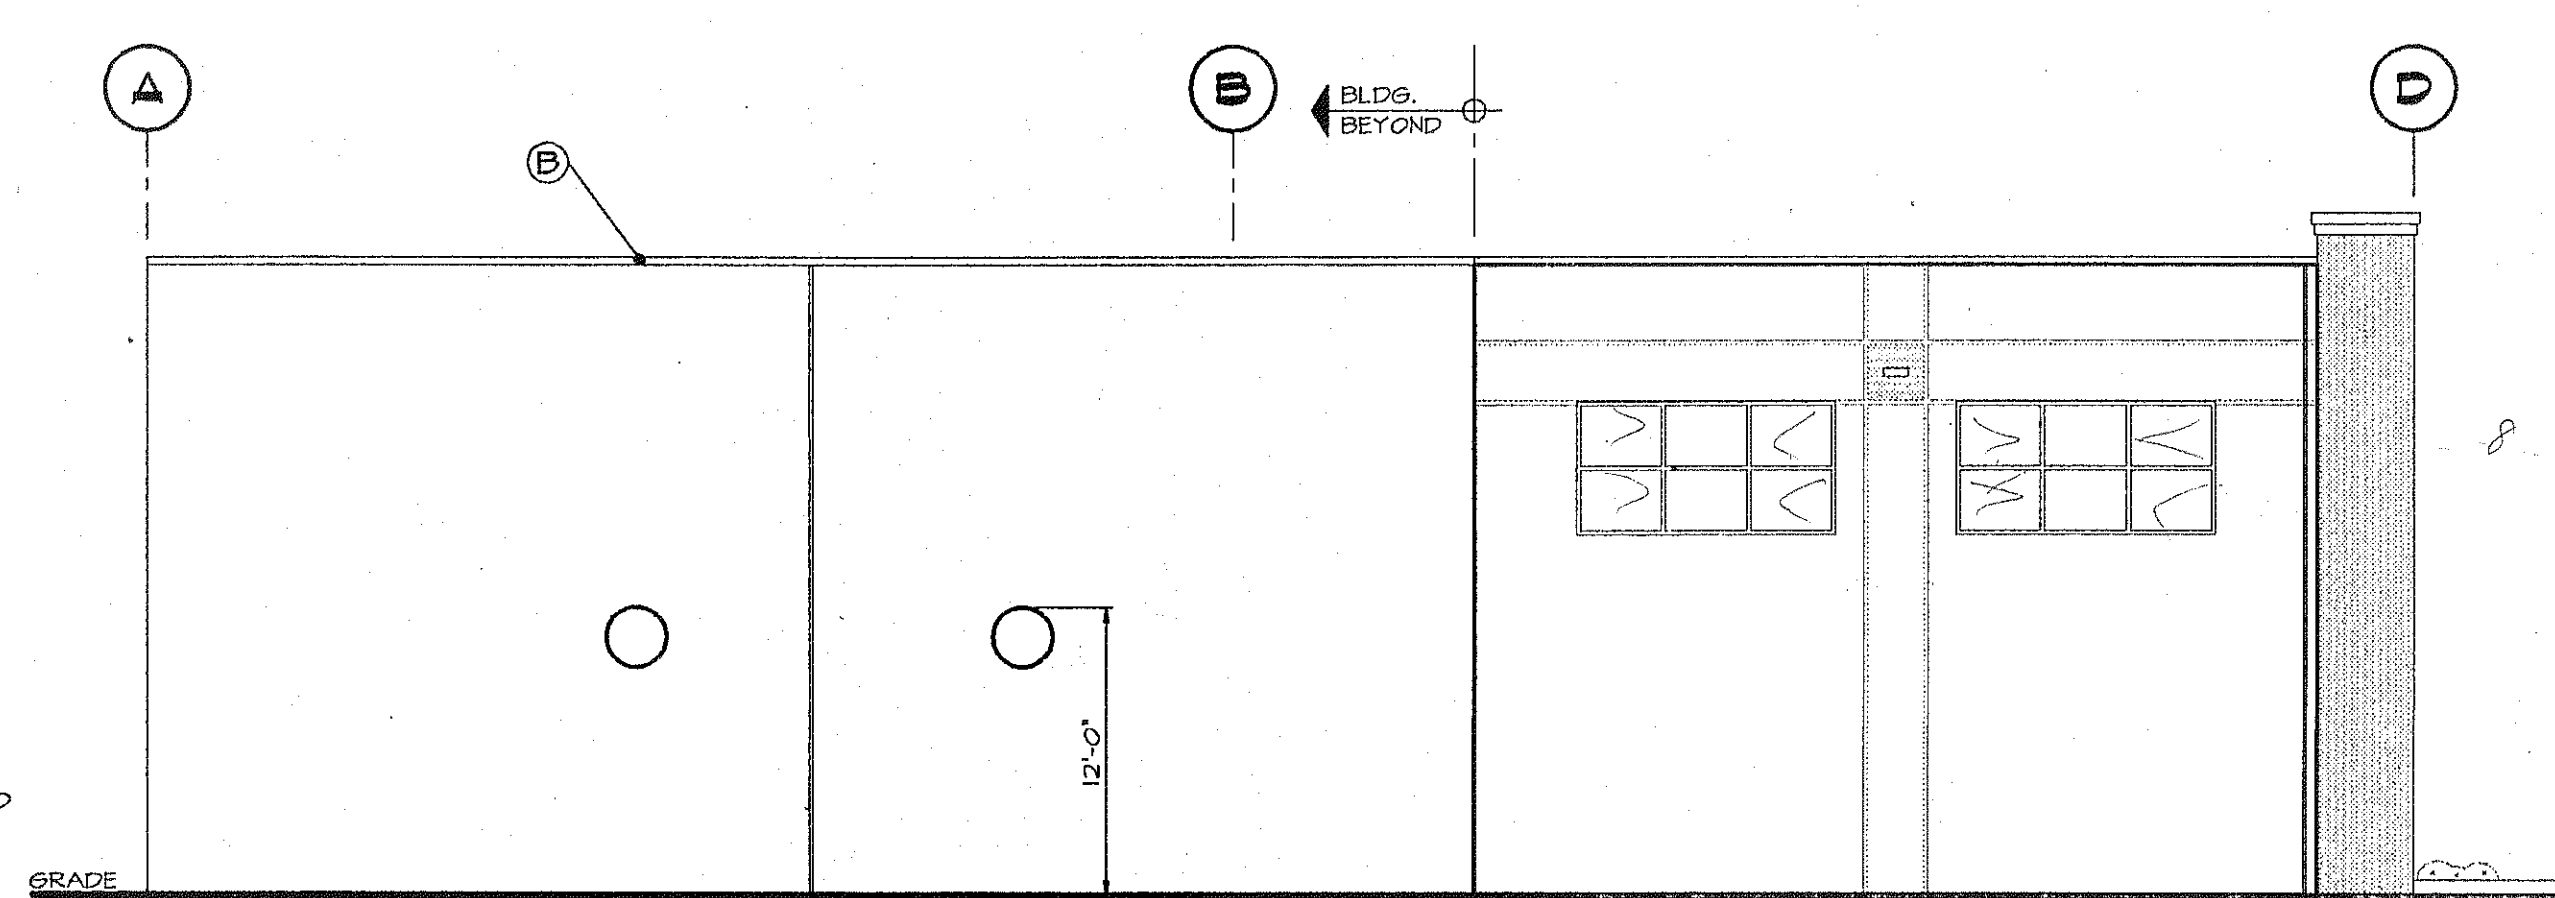


NORTH ELEVATION
SCALE: 1/8"=1'-0"


- LEGEND.**
- (A) CONCRETE TILT-UP PANEL - BASE COLOUR 1
 - (B) CONCRETE TILT-UP PANEL - BASE COLOUR 2
 - (C) CONCRETE TILT-UP PANEL - ACCENT COLOUR
 - (D) PRE-FINISHED METAL FLASHING
 - (E) PRE-FINISHED EXTRUDED ALUM. WINDOW
 - (F) PRE-FINISHED EXTRUDED ALUM. STOREFRONT
 - (G) PRE-FINISHED METAL DOOR & FRAME
 - (H) PRE-FINISHED METAL SECTIONAL OVERHEAD DOOR
 - (I) CONCRETE REVEAL
 - (J) PANEL JOINT CAULKED & SEALED
 - (K) ROOF SCUPPERS
 - (L) PRE-FINISHED METAL CLADDING
- NOTE: BASE COLOUR 2 AND ACCENT COLOUR TO BE TEXTURED IE. LOOK LIKE STUCCO FINISH

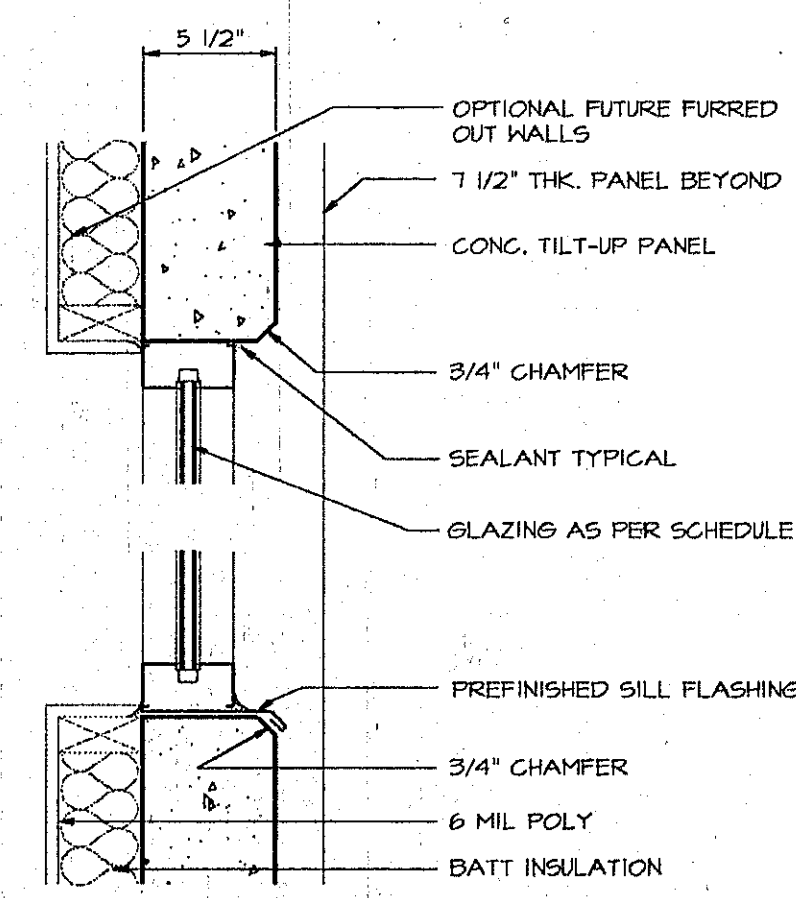


TYPICAL WINDOW SECTION
NOTE: OPTIONAL FUTURE INTERIOR FURRING SHOWN

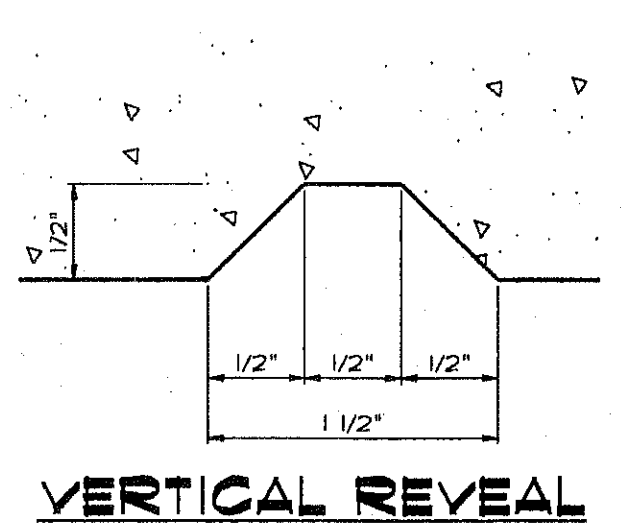


VERTICAL REVEAL

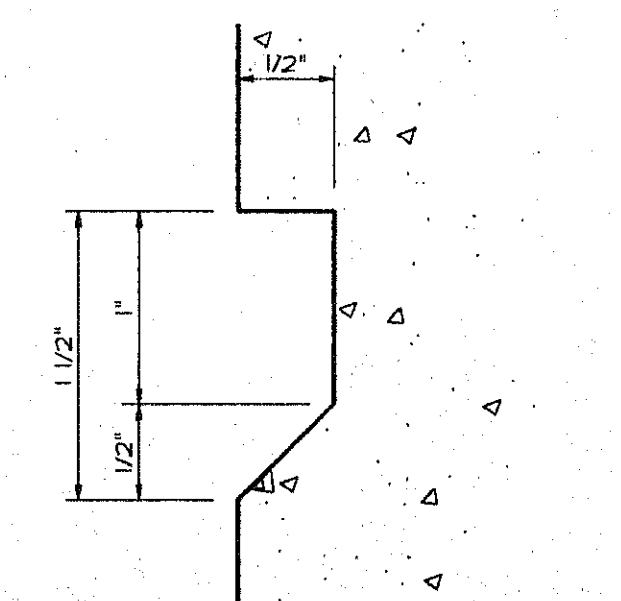


HORIZONTAL REVEAL

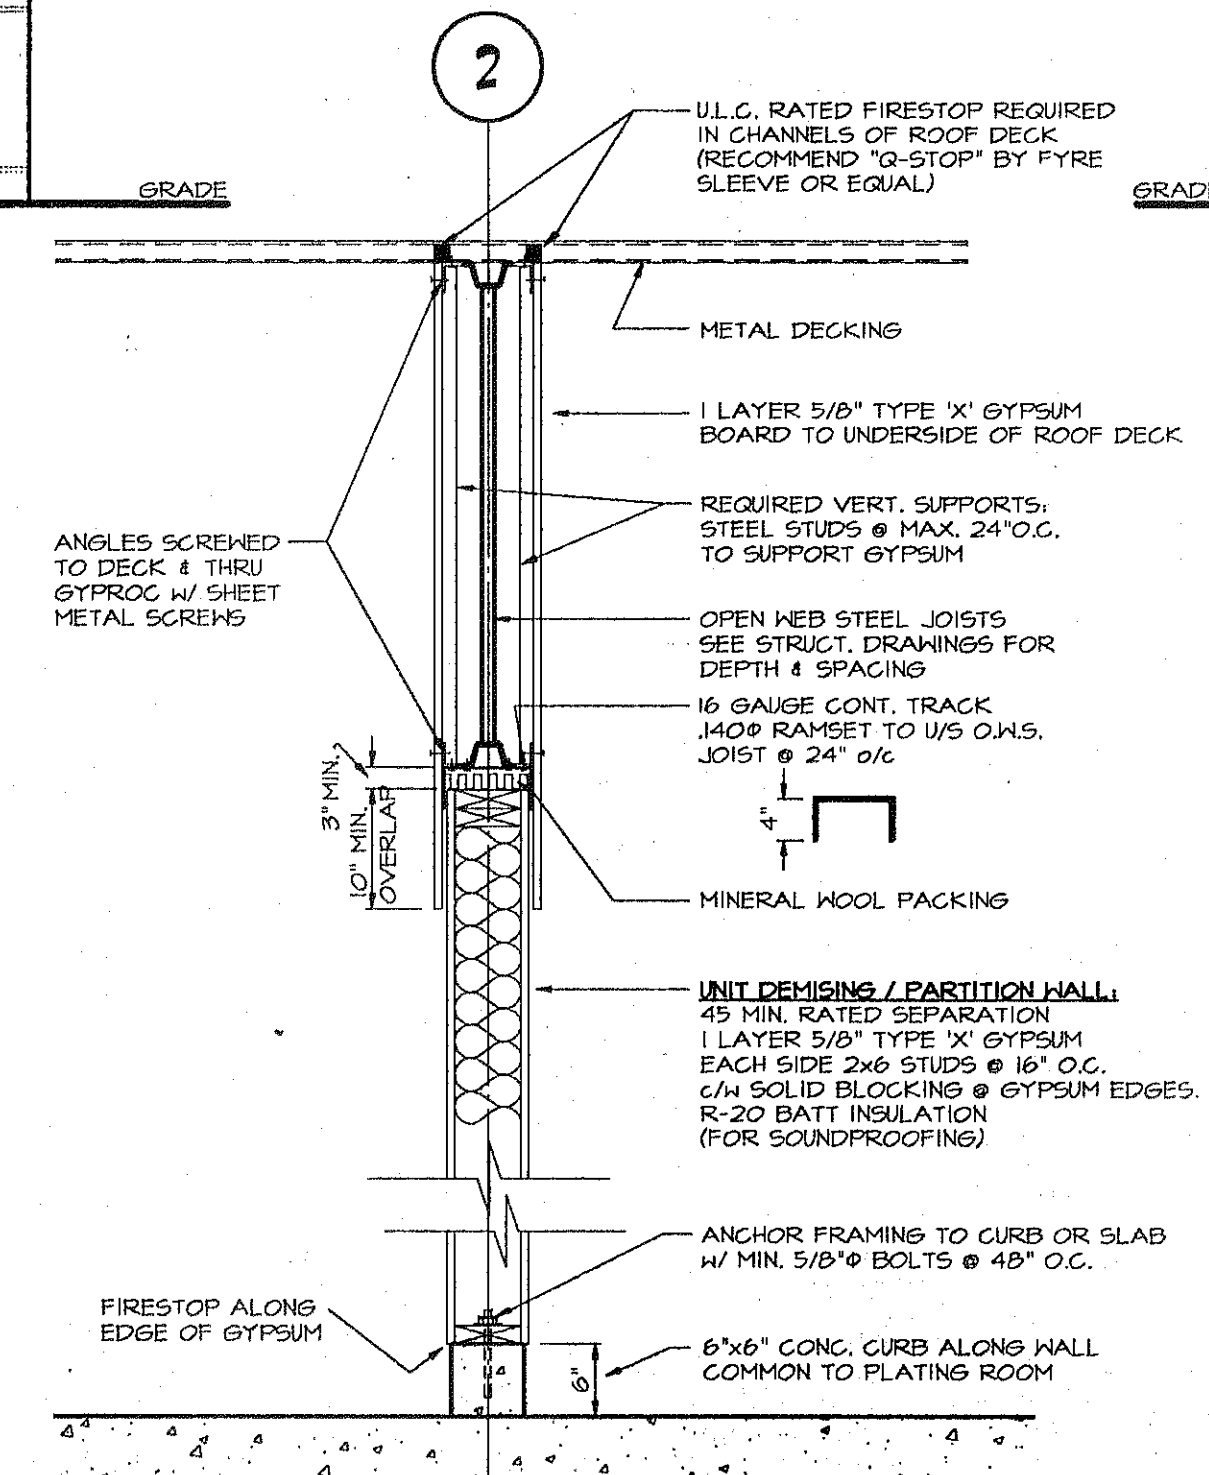

DEMISING WALL

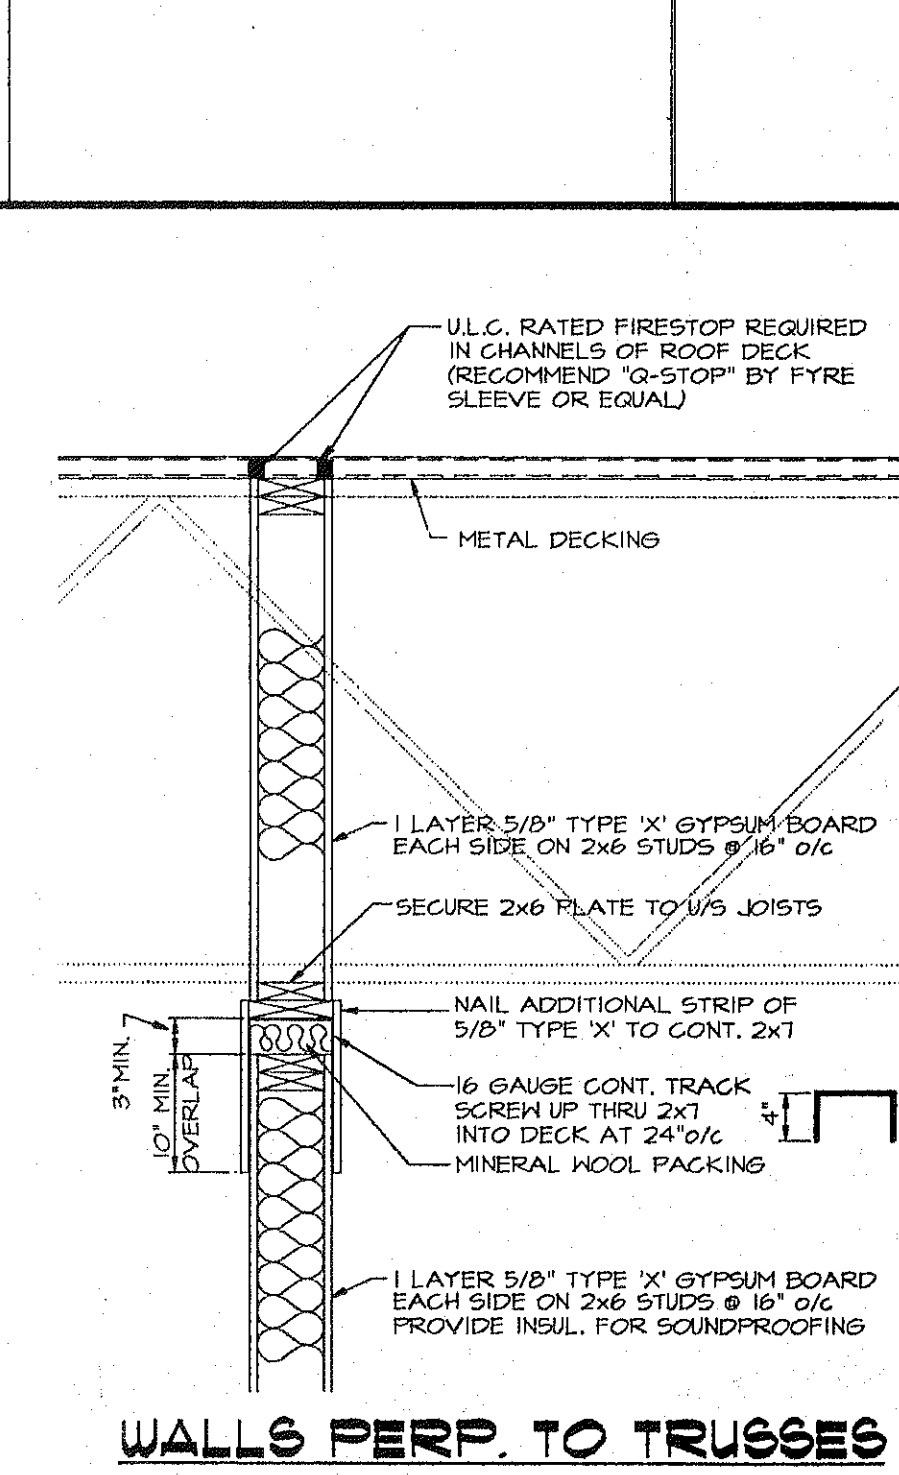

WALLS PERP. TO TRUSSES

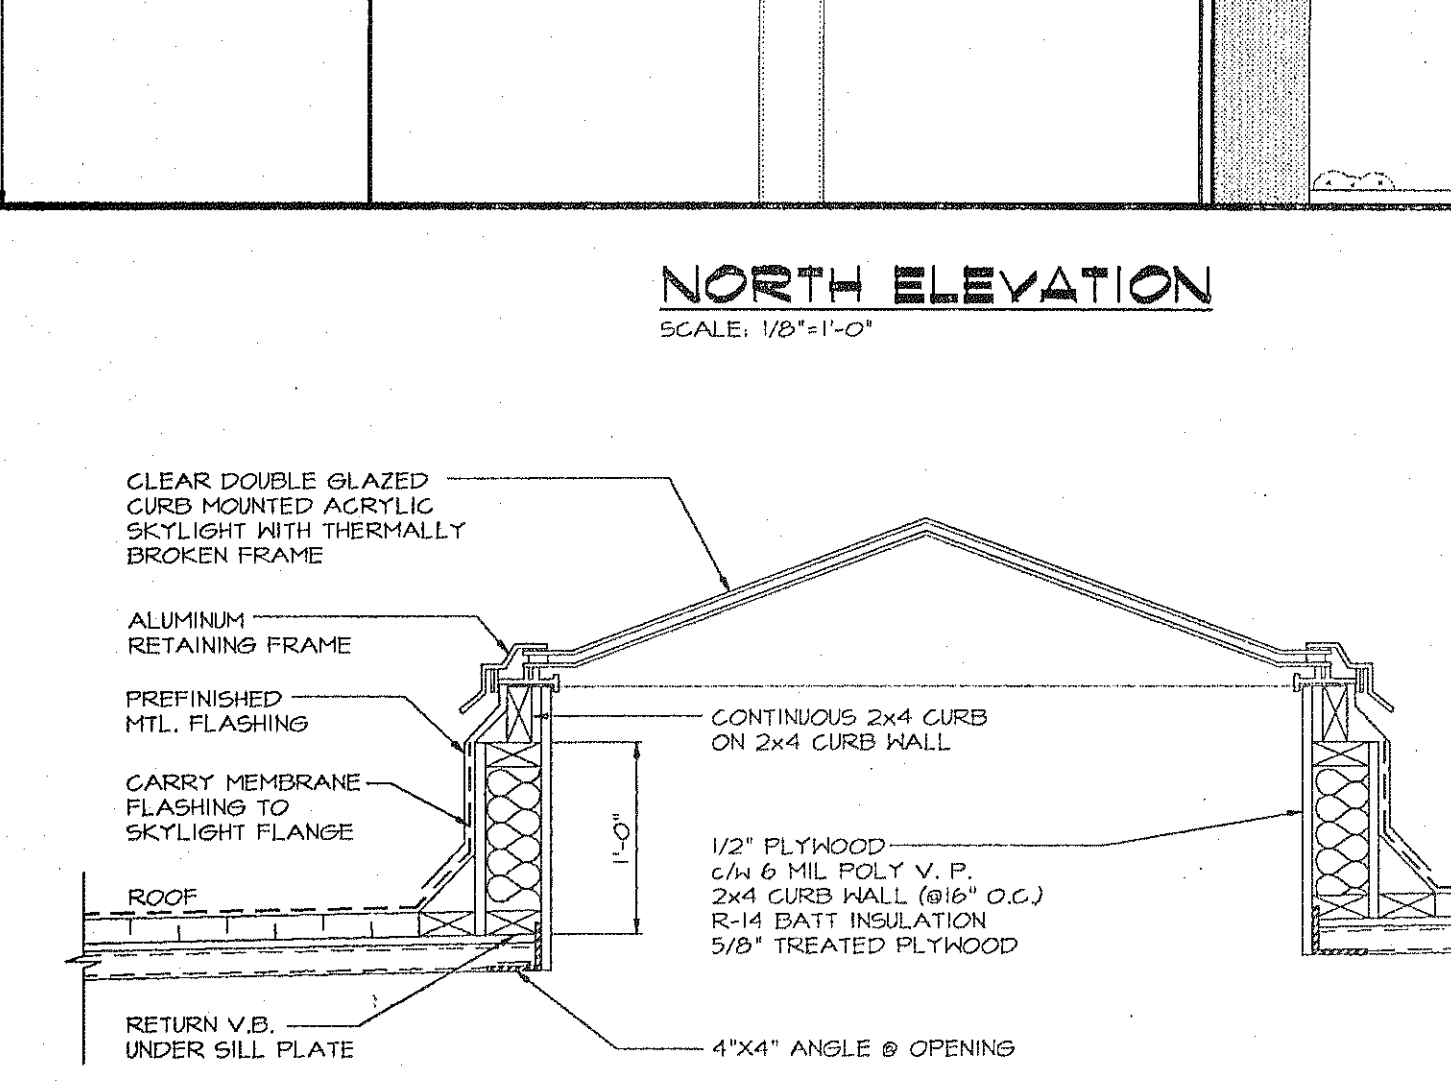

TYPICAL SKYLIGHT

SECTION 4
SCALE: 1"=1'-0"
(XREF: 96176D13)

SECTION 3
SCALE: 3/4"=1'-0"
(XREF: 96176D13)

SECTION 2
SCALE: 3/4"=1'-0"
(XREF: 96176D14)

SECTION 1
SCALE: 1 1/2"=1'-0"
(XREF: 96176D09)

5 JUN 23/97 FOR PRICING ONLY
4 JUN 16/97 CLIENT REVIEW ONLY
3 MAY 13/97 CLIENT REVIEW ONLY
2 DEC 23/96 BUILDING PERMIT ONLY
1 DEC 1/96 PRELIMINARY REVIEW

No.	DATE	DESCRIPTION
1	DEC 1/96	PRELIMINARY REVIEW

ISSUES

No.	DATE	DESCRIPTION
1	DEC 1/96	PRELIMINARY REVIEW

REVISIONS

CLIENT:

HAGEDORN HOLDINGS
1500 - 1040 WEST GEORGIA
VANCOUVER, B.C.
V6E 4H8

KRAHN & ASSOCIATES
ENGINEERING LTD.

Vanover
1500 - 1040 West Georgia
Vancouver, B.C.
V6E 4H8
Tel: (604) 682-4333
Fax: (604) 682-4333

Kolowind
1500 - 1040 West Georgia
Vancouver, B.C.
V6E 4H8
Tel: (604) 682-4333
Fax: (604) 682-4333

Abbotford
1500 - 1040 West Georgia
Vancouver, B.C.
V6E 4H8
Tel: (604) 682-4333
Fax: (604) 682-4333

PROPOSED BUILDINGS for
HYD ENGINEERING
1001 AVE. 1001 ST. TOWNHIP OF LANGLEY, B.C.
LEG. 1001 ST. TOWNHIP OF LANGLEY, B.C.
LOT 2 DISTRICT LOT 123 GROUP 3 N.W. 1/4, PLAN LMP 12754
DRAWING TITLE
ELEVATIONS

DATE: DECEMBER 1996
SCALE: AS NOTED
DRAWN: DF / JN
CHECKED:
PROJECT No.: 96176
DRAWING No.: 4

JUN 25 1997

SEAL