



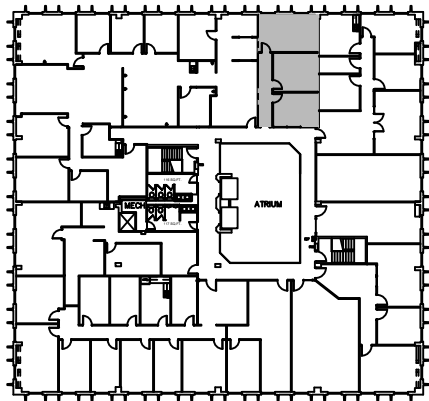

3rd FLOOR
KEY PLAN

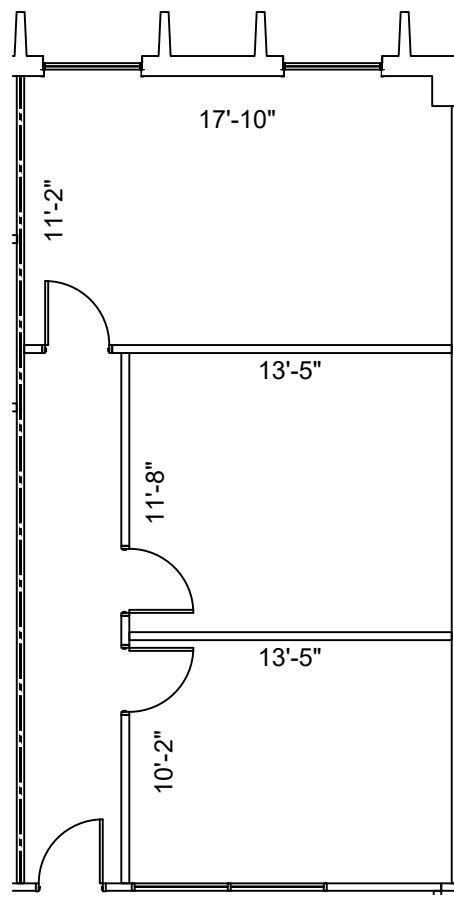

SUITE 345 695 NRA

1 FLOOR PLAN
SCALE: 1/8"=1'-0"

FLOOR PLANS MAY NOT BE TO SCALE AND MAY NOT REFLECT EXISTING CONDITIONS AND SHALL NOT BE RELIED UPON AS SUCH
THESE DRAWINGS ARE DESIGN INTENT AND ARE AN EXHIBIT TO THE LEASE

LEGEND			
EXISTING WALLS	NEW WALLS	LOW DEMO	DEMOLITION
NEW WIRE	RELOCATED DOOR	NRA	

ISSUE DATES	
108-25-2022	ISSUE REVIEW

11211 KATY FWY
11211 KATY FREEWAY, HOUSTON, TX 77079
SUITE 345

PROJECT:	923-11211 KATY FWY
PLAT SCALE:	1/8" = 1'-0"
CHECKED BY:	WM
FILE NAME:	923-11211 KATY FWY
SHEET TITLE	
EXISTING PLAN	
SHEET NUMBER	
EX-1	