



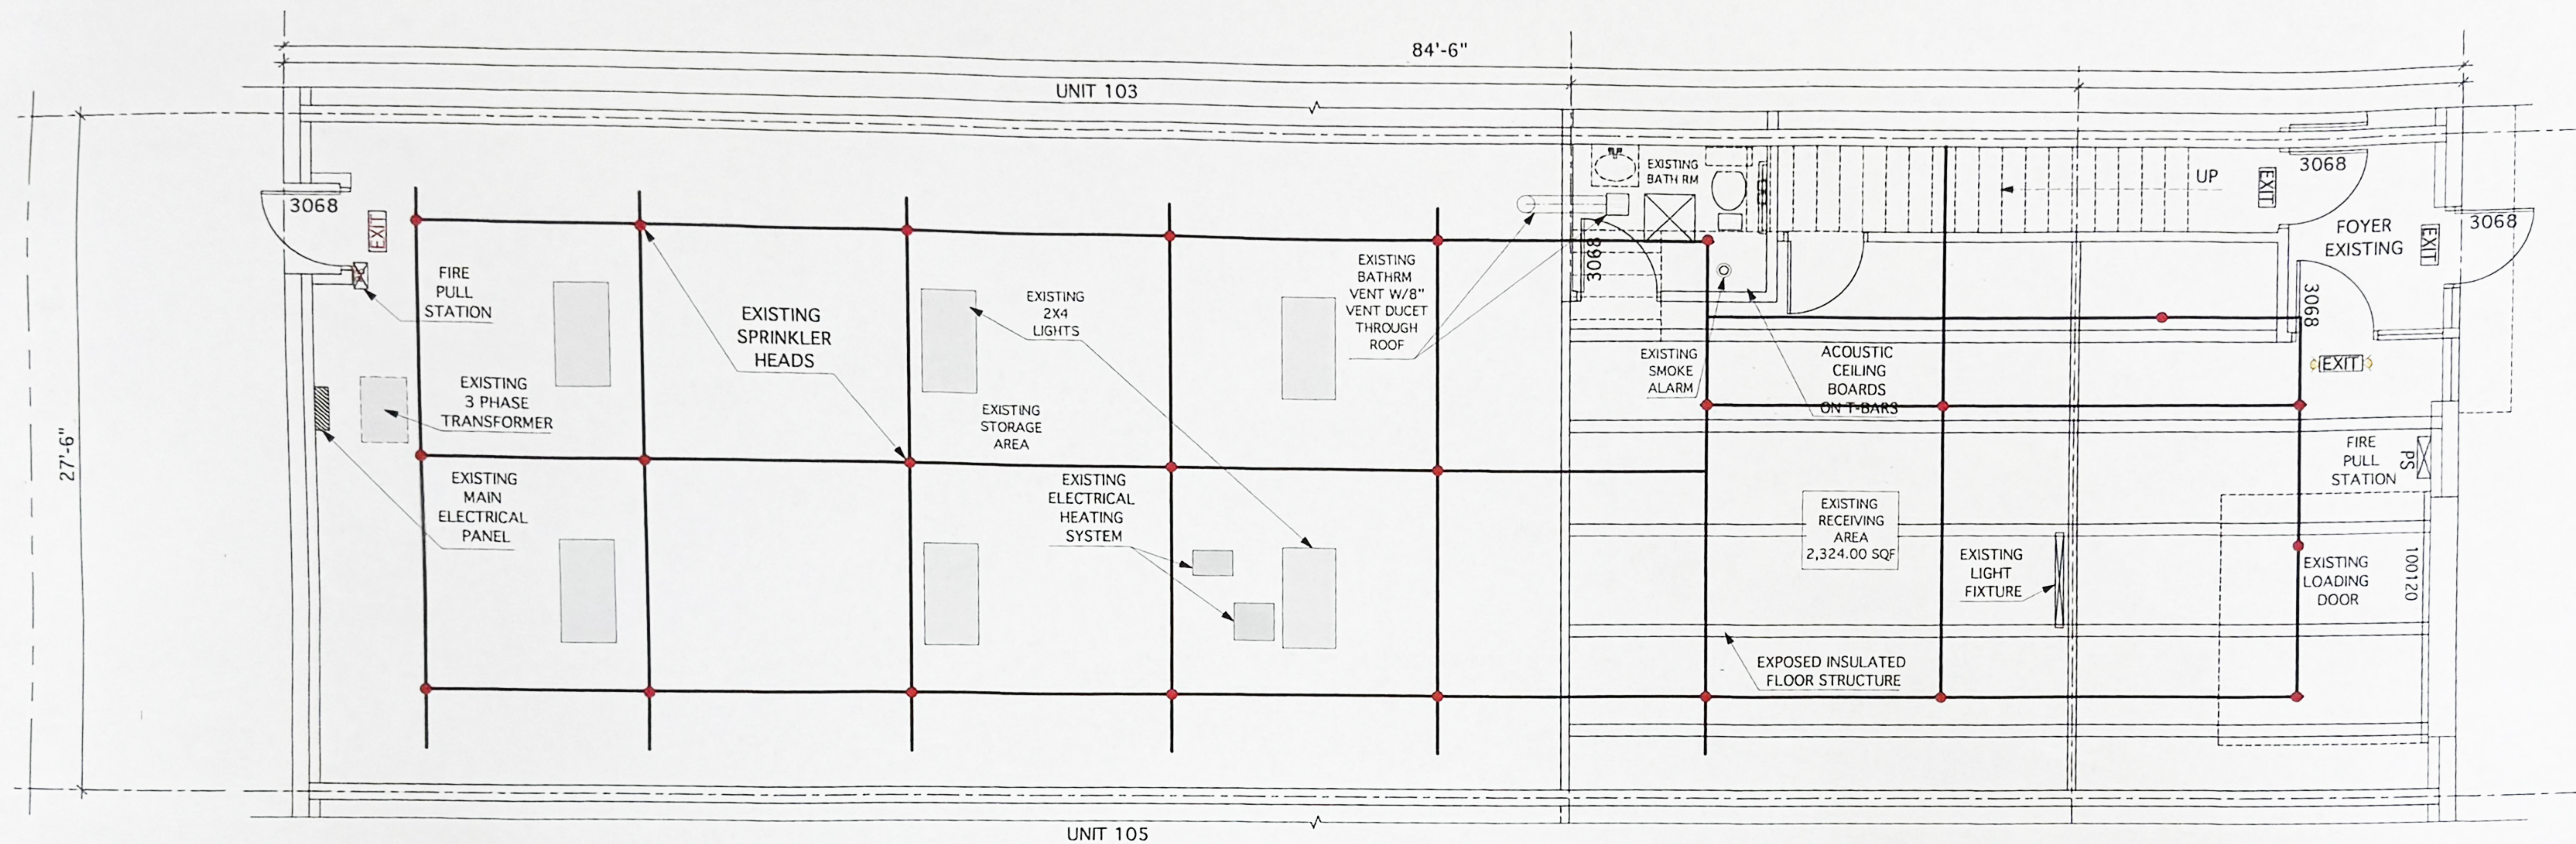

1 104-8811 Laurel St. MAIN FLOOR EXISTING REFLECTED CEILING PLAN
Scale: 1/4" = 1'-0"

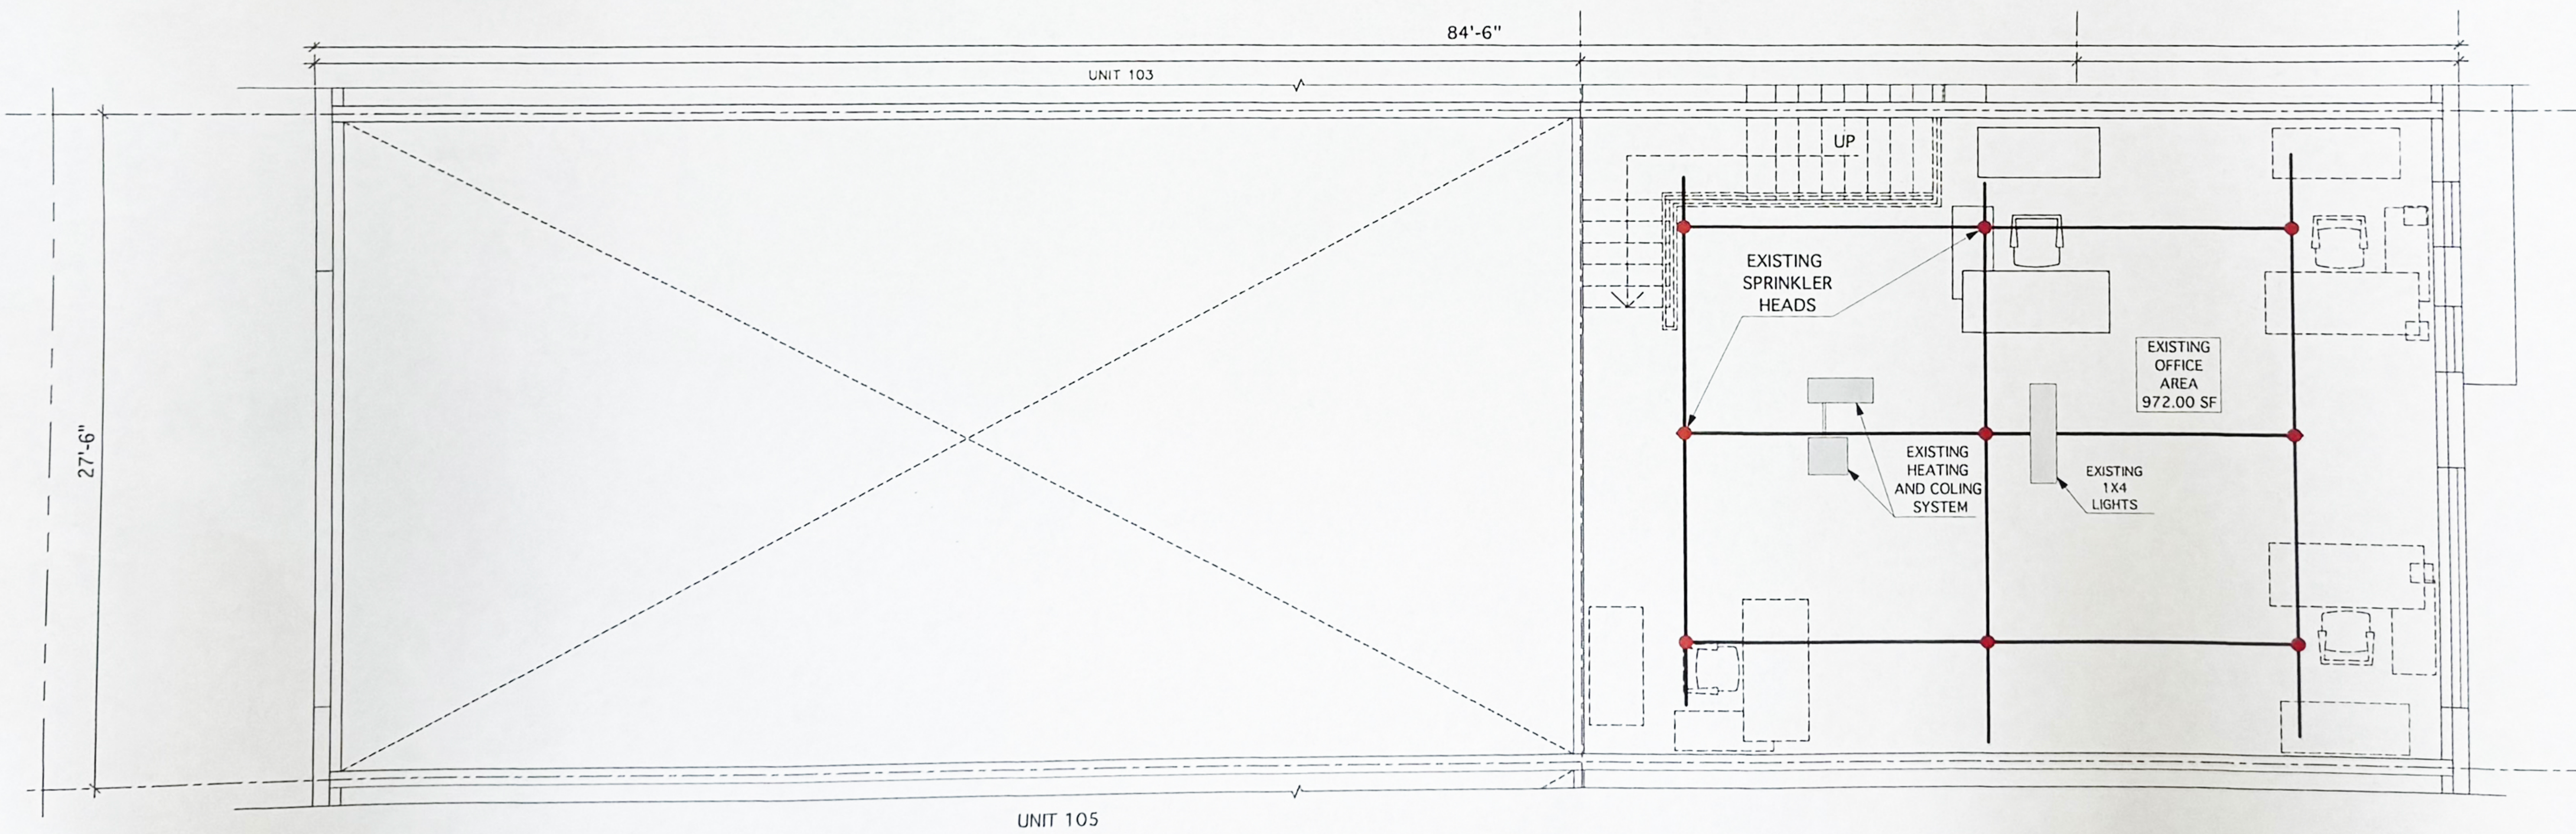

1 104-8811 Laurel St. SECOND FLOOR EXISTING REFLECTED CEILING PLAN
Scale: 1/4" = 1'-0"