




FLOOR PLAN

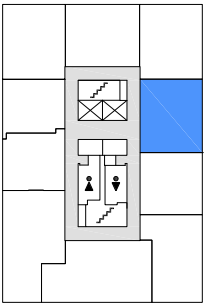

DEMISING WALL

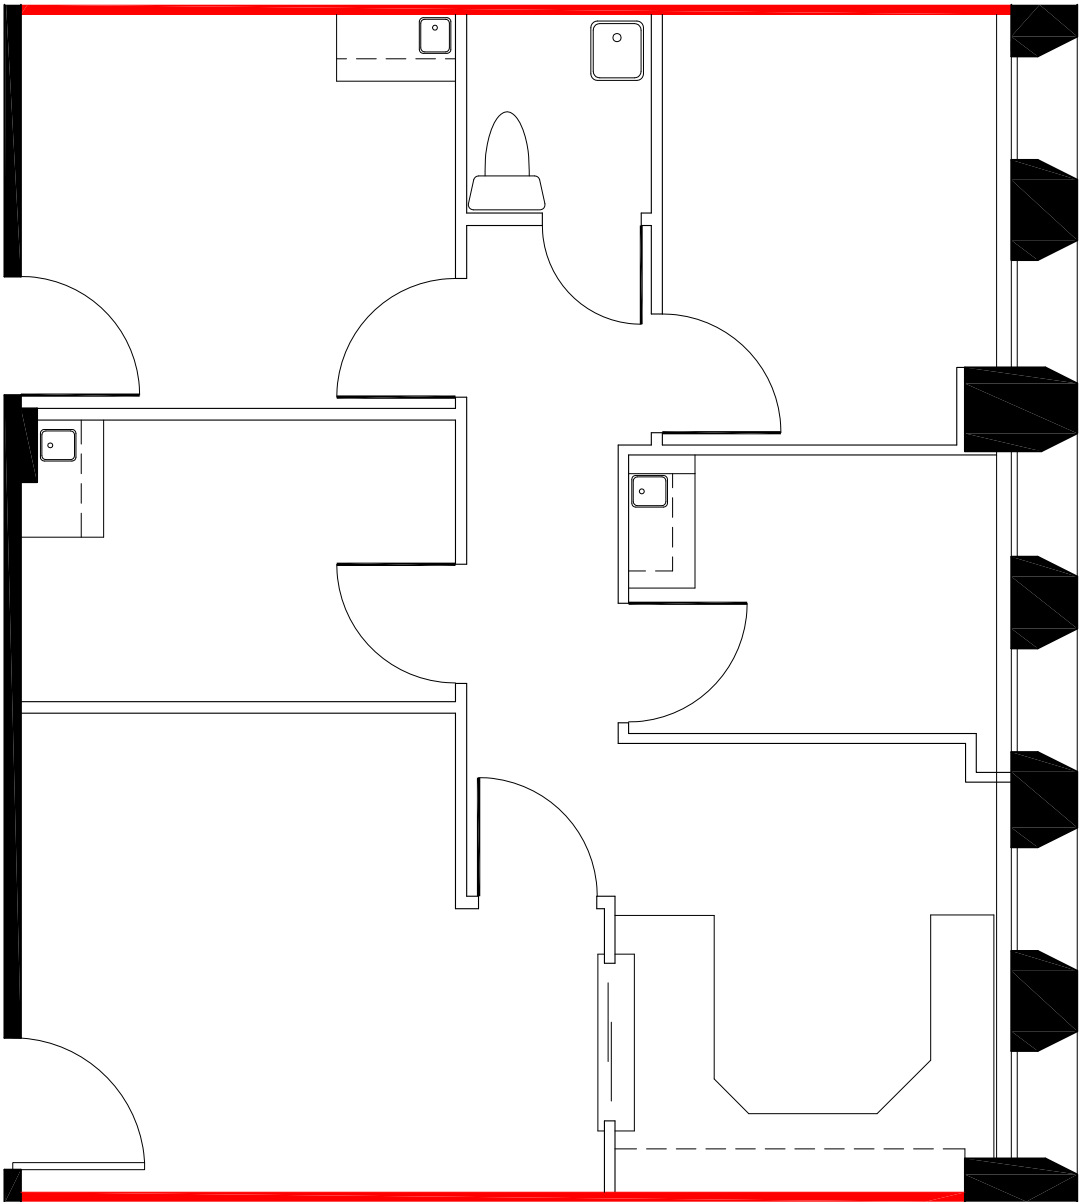

APPROXIMATE NORTH
© 2019 Space Database Inc. All Rights Reserved

	PROJECT NAME QUEENSWAY PROFESSIONAL CENTRE 101 QUEENSWAY WEST MISSISSAUGA, ONTARIO			DRAWING NAME SUITE 305 936 SF. AS PER ANSI/BOMA Z65.1 1996
	SCALE AS NOTED	DATE NOVEMBER	07 2019	
				DRAWING NO. M305