


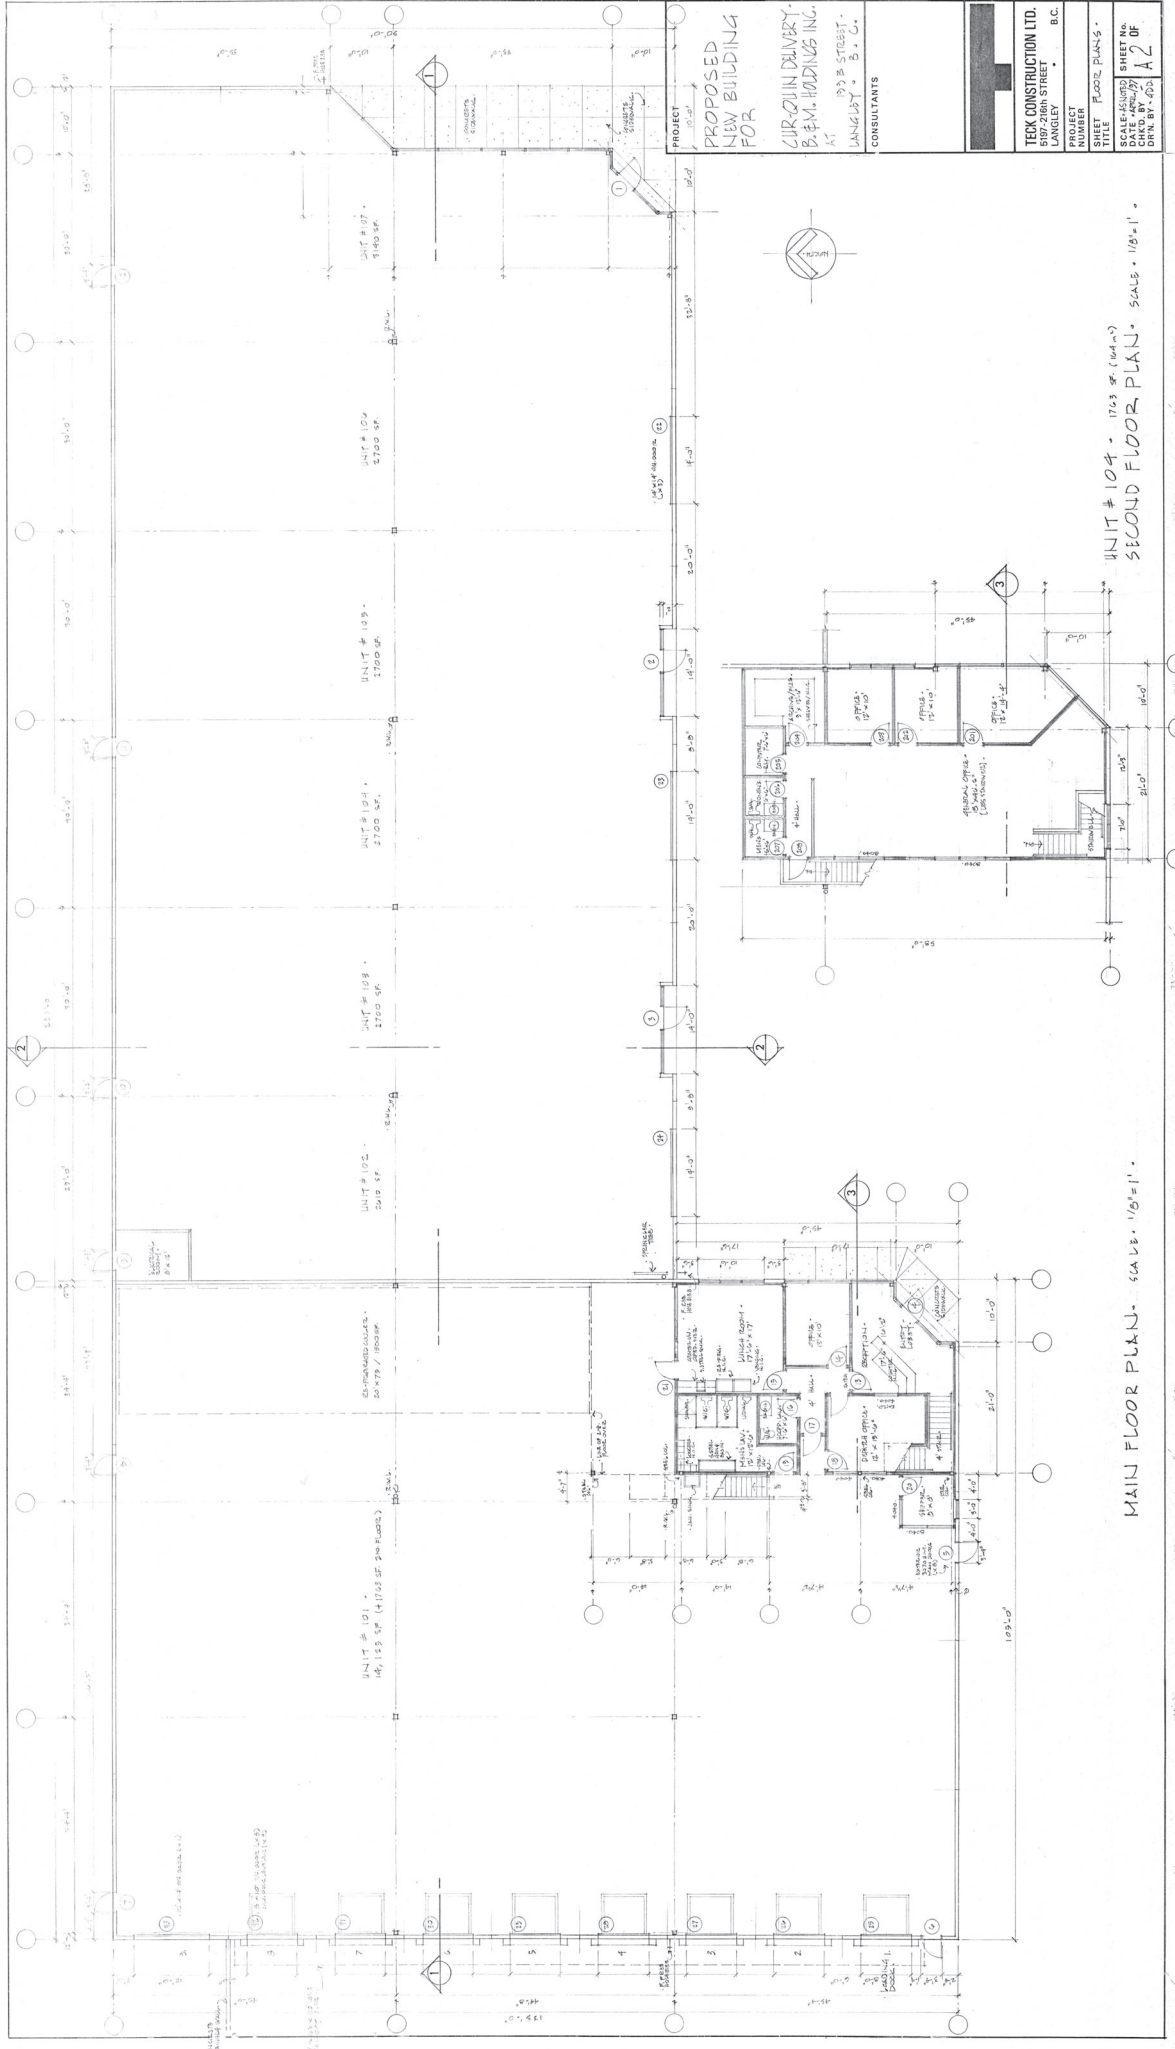

PROJECT

10' - 0"

PROPOSED
NEW BUILDING
FOR

CUR-QUIN DELIVERY.
B. & M. HOLDINGS INC.
AT 193 B STREET.
LANGLEY. B. C.

TECK CONSTRUCTION LTD.		B.C.
5197-216th STREET		
LANGLEY		
PROJECT	NUMBER	
SHEET	TITLE	
SCALE	AS SHOWN	
DATE	APPROVED	
CHKD. BY	DRN. BY	
	SHEET NO.	
	OF	
	A2	

UNIT # 104 • 1763 sq. (104 m²)
SECOND FLOOR PLAN. SCALE • 1/8" = 1'.

MAIN FLOOR PLAN. SCALE. 1/8" = 1'.