





FRONT ELEVATION
1/8" = 1' - 0"

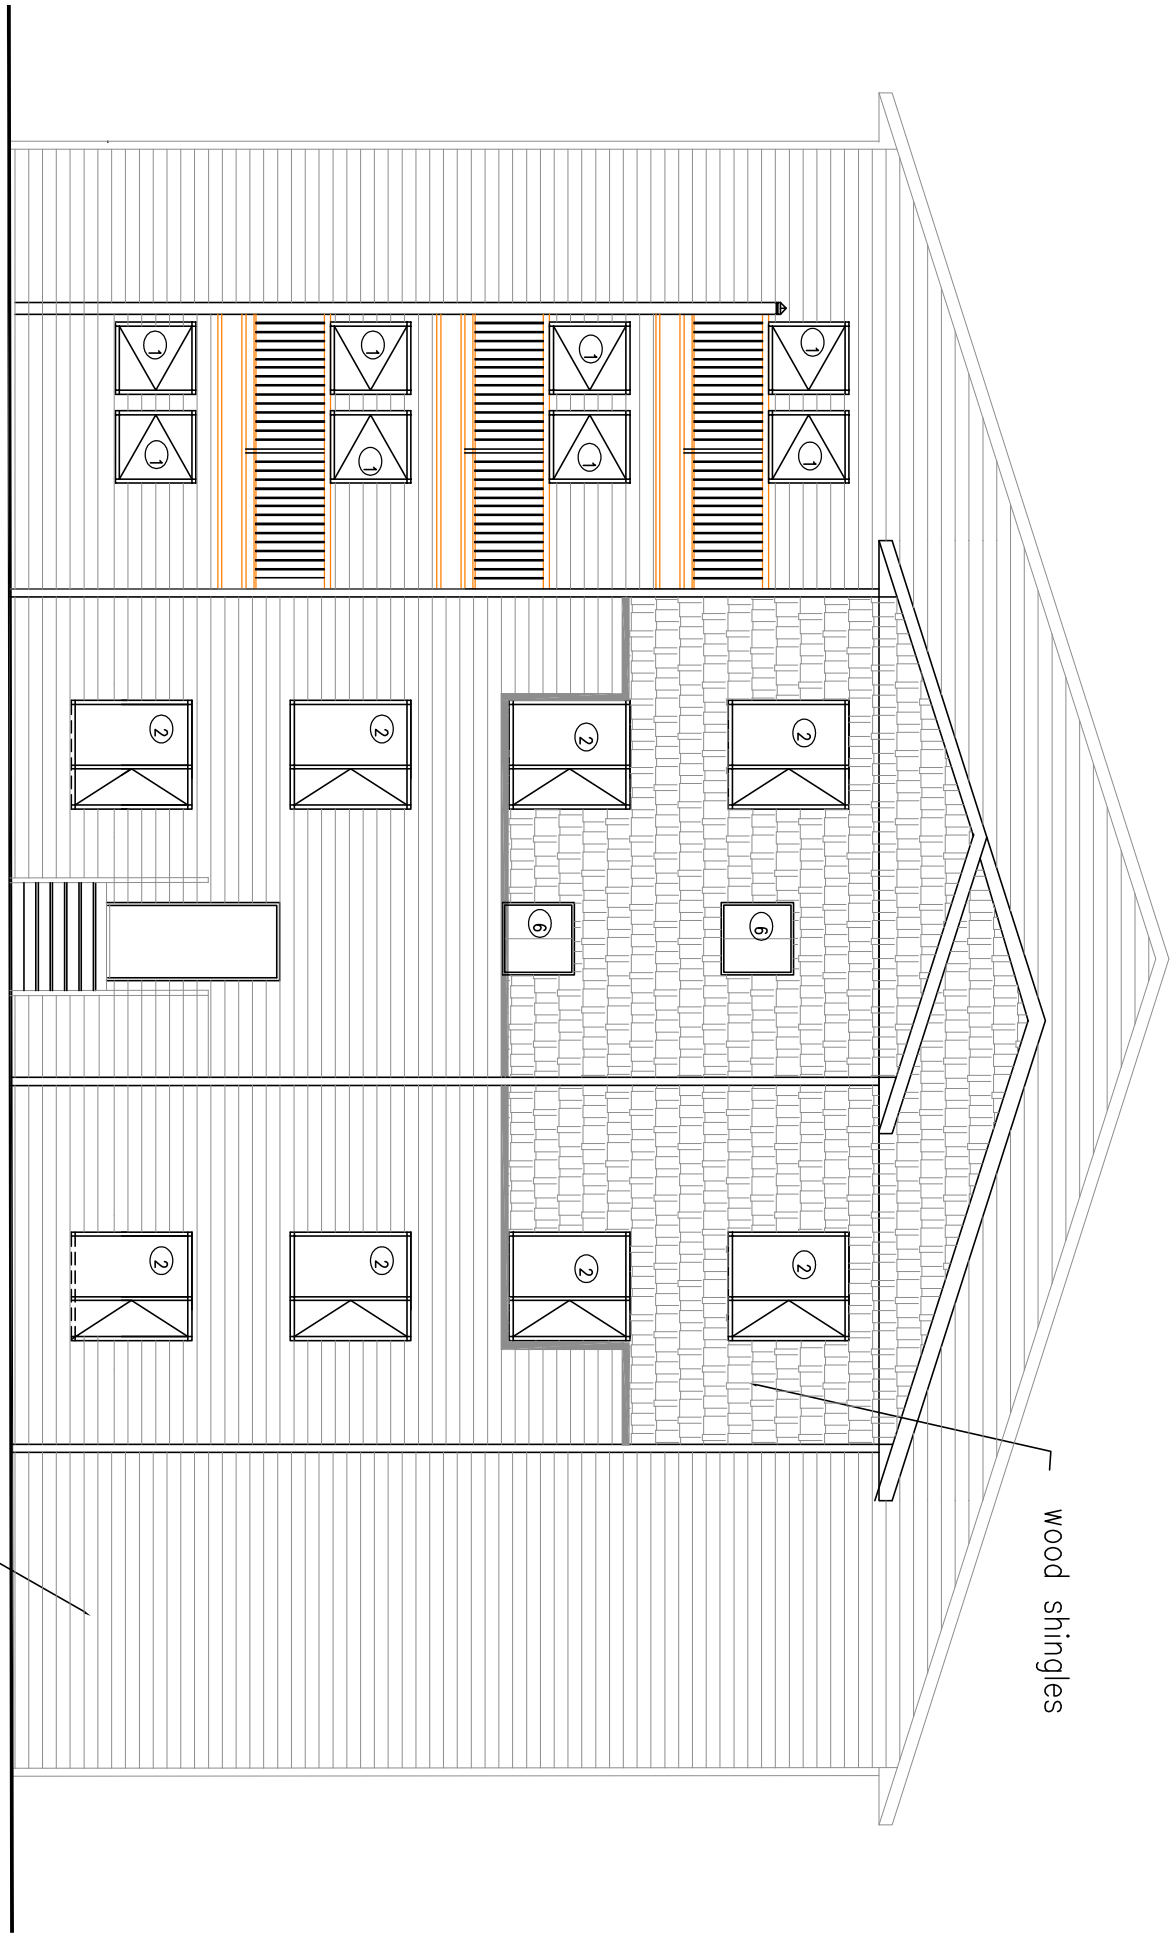

TYPICAL END ELEVATION
1/8" = 1' - 0"

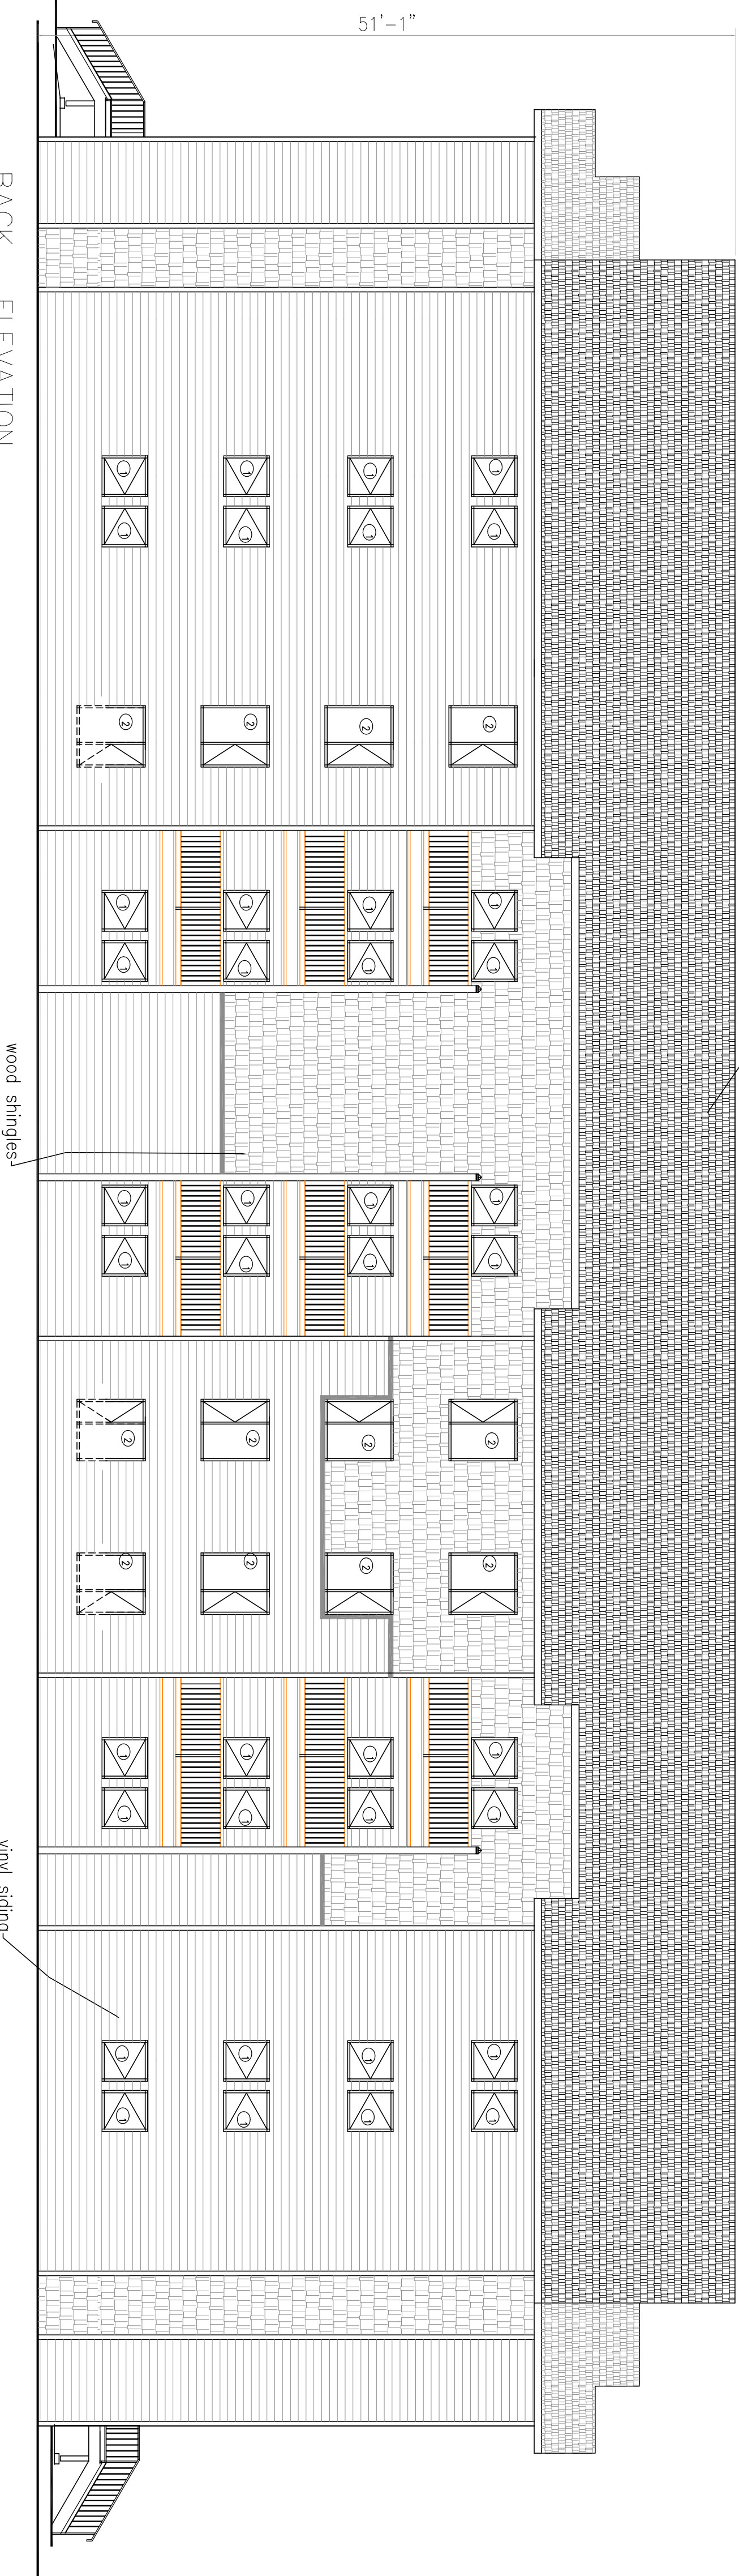

BACK ELEVATION
1/8" = 1' - 0"

DATE	REVISION	DATE	REVISION	DATE	REVISION
DATE	REVISION	DATE	REVISION	DATE	REVISION

PROJECT
ESTEVAN
39 unit
Apartment

DESIGNING CONSULTING
Parent Architectural
Design Concepts

DRAWING TITLE
ELEVATIONS

SCALE	PROJECT FILE NO.
VARIES	2029APT
DRAWN BY	CHECKED BY
AP	sa
DATE	DATE
SEPT/10	
NOTES	DRAWING NUMBER

A3