



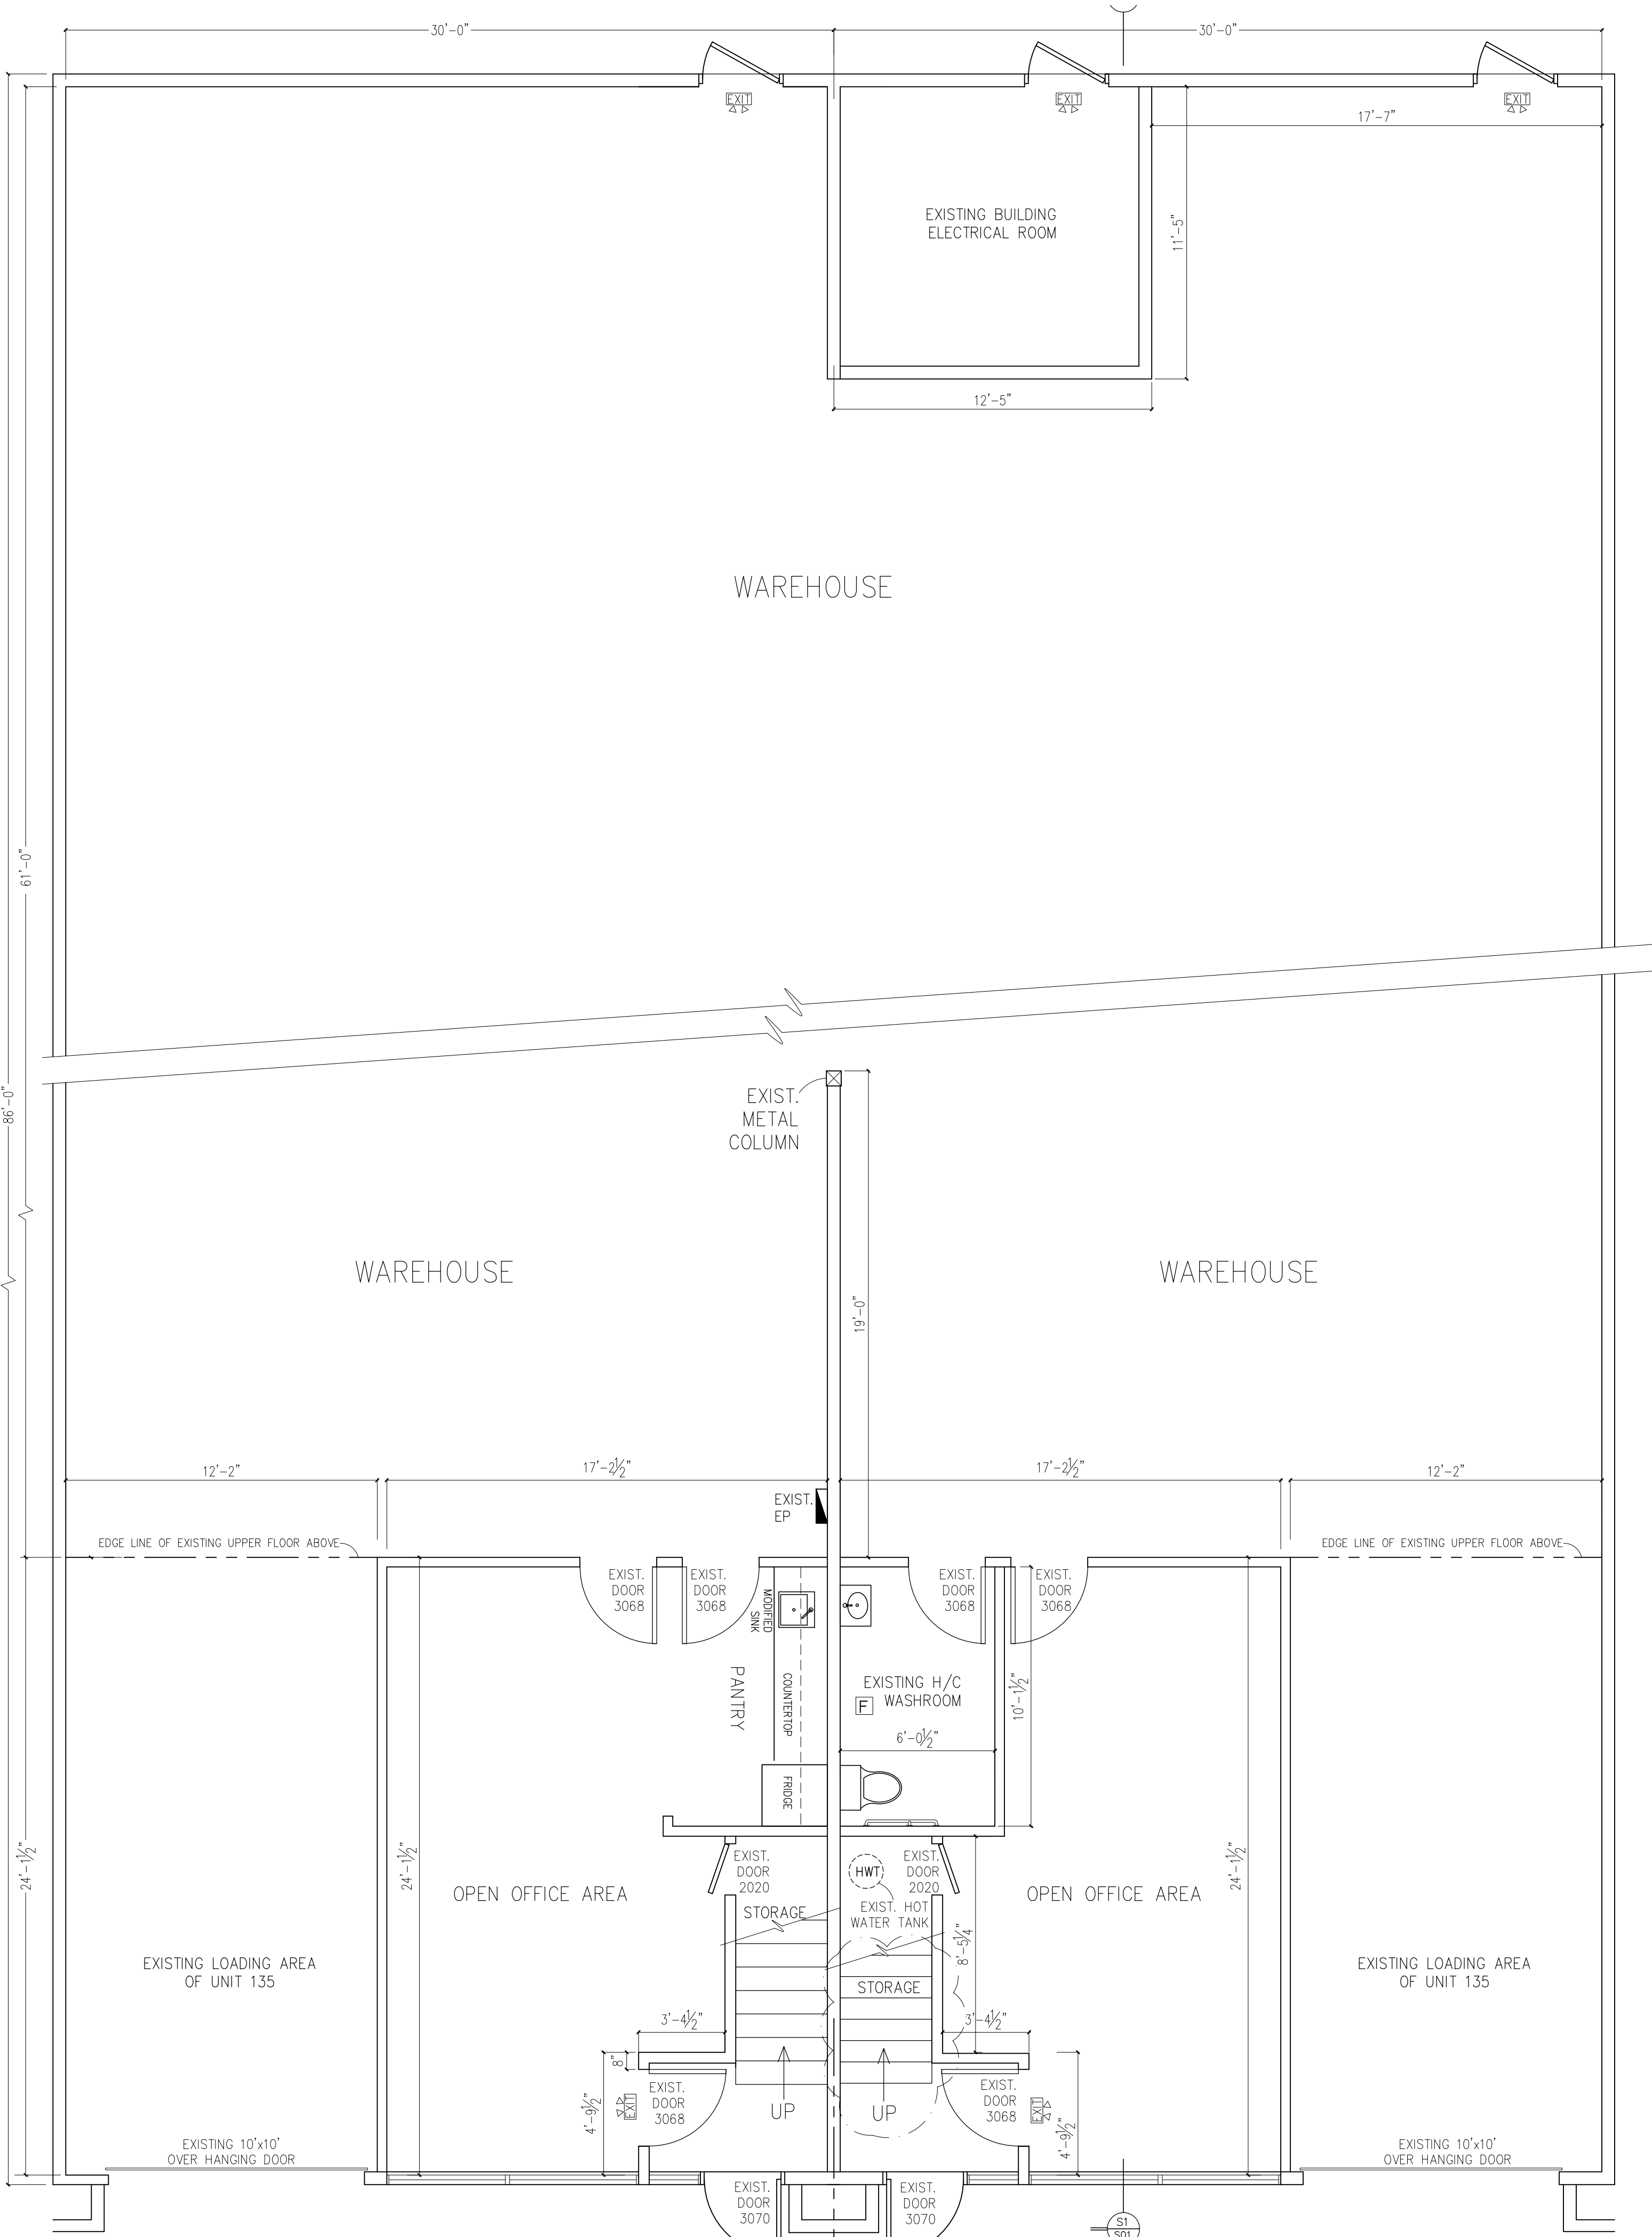

PROPOSED MAIN FLOOR PLAN
(TOTAL AREA 5050 S.F.)

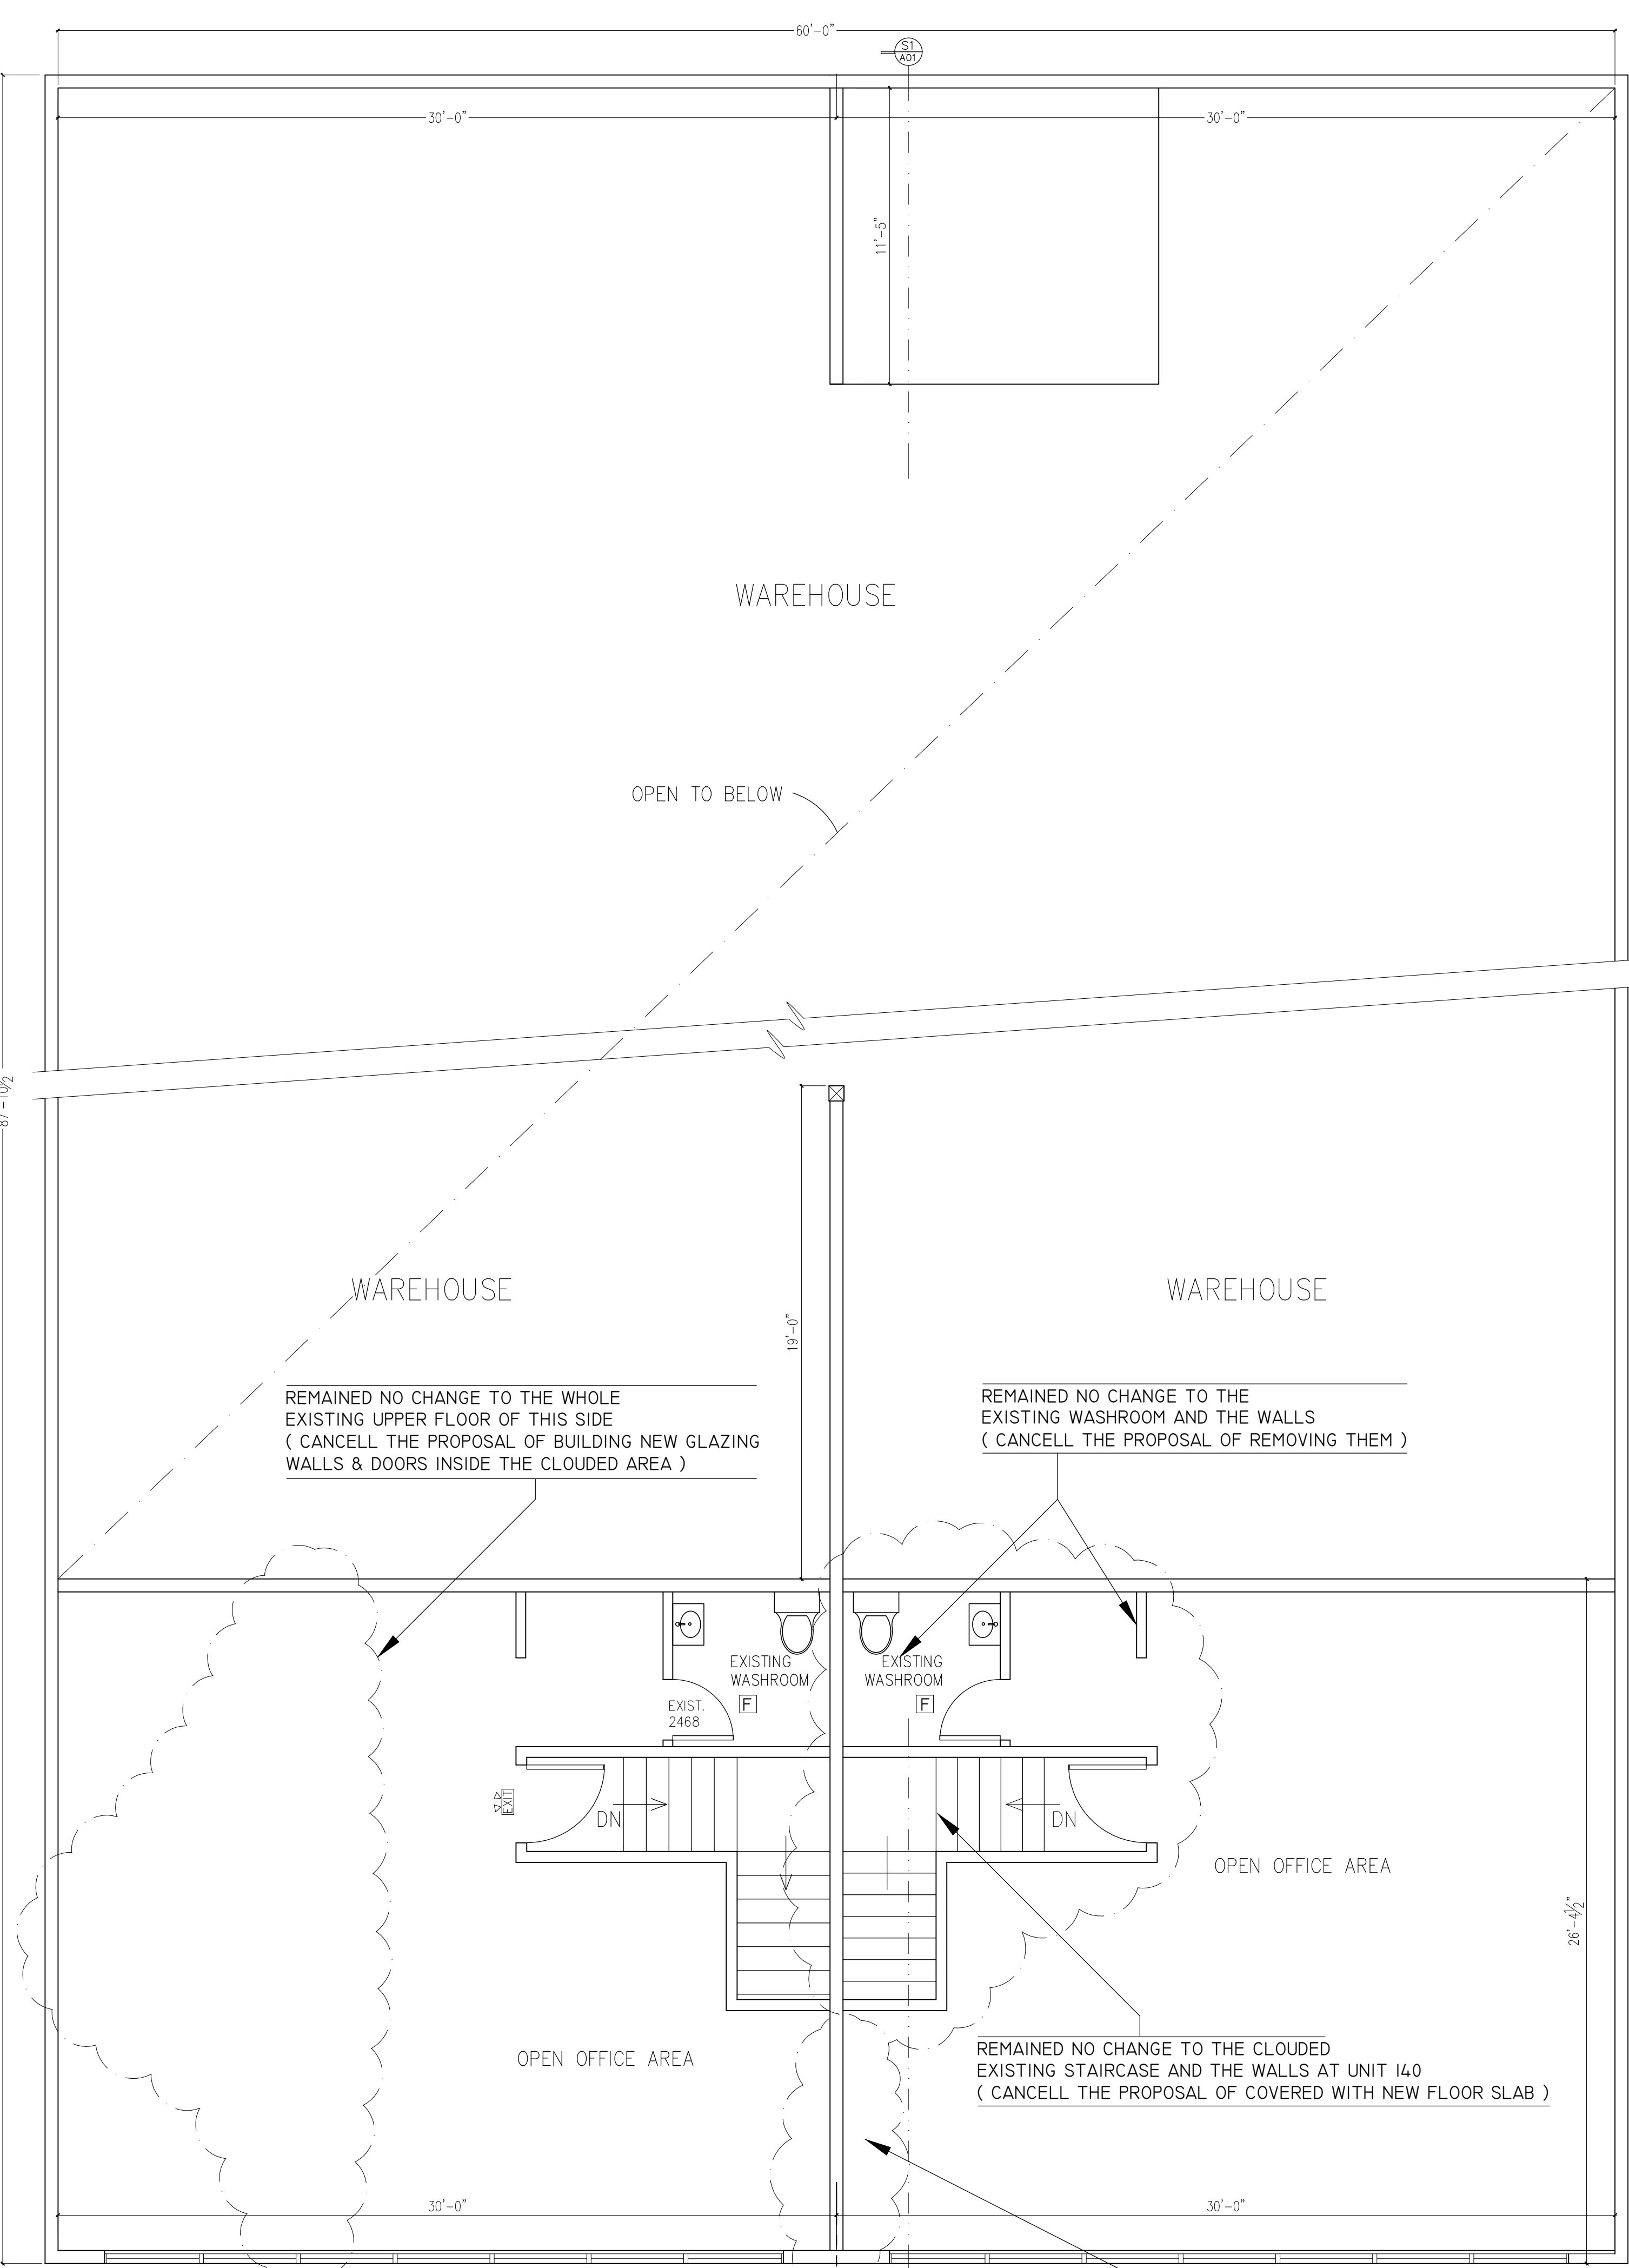

PROPOSED UPPER FLOOR PLAN
(TOTAL AREA 1596 S.F.)

WALL LEGEND

EXISTING WALL TO REMAIN

LEGEND

EXIST. EXIT LIGHT BOX W/ EMERGENCE LIGHT

EXIST. ELECTRICAL PANEL

ABSOLUTE
INTERIOR

abel wan

E-MAIL : abelwan@gmail.com
#105_630 COMO LAKE AVE COQUITLAM
B.C. V3J 0E4 CELL : 778.885.8082
ABSOLUTE DESIGN SERVICES

REVISION

REVISION 1 : SEP 23, 2022

DRAWING TITLE

PROPOSED
MAIN & UPPER
FLOOR PLAN

PROJECT TITLE

Unit 135 & 140
- 6755
Graybar Road
Richmond

DATE 29 SEP 2021

SCALE 1/4" = 1'-0"

DRAWN BY ABEL WAN

PROJECT NO. A72132

DRAWING NO.

A-03