


BUILDING F

UP TO 4,058 SF OF FUTURE RETAIL SPACE

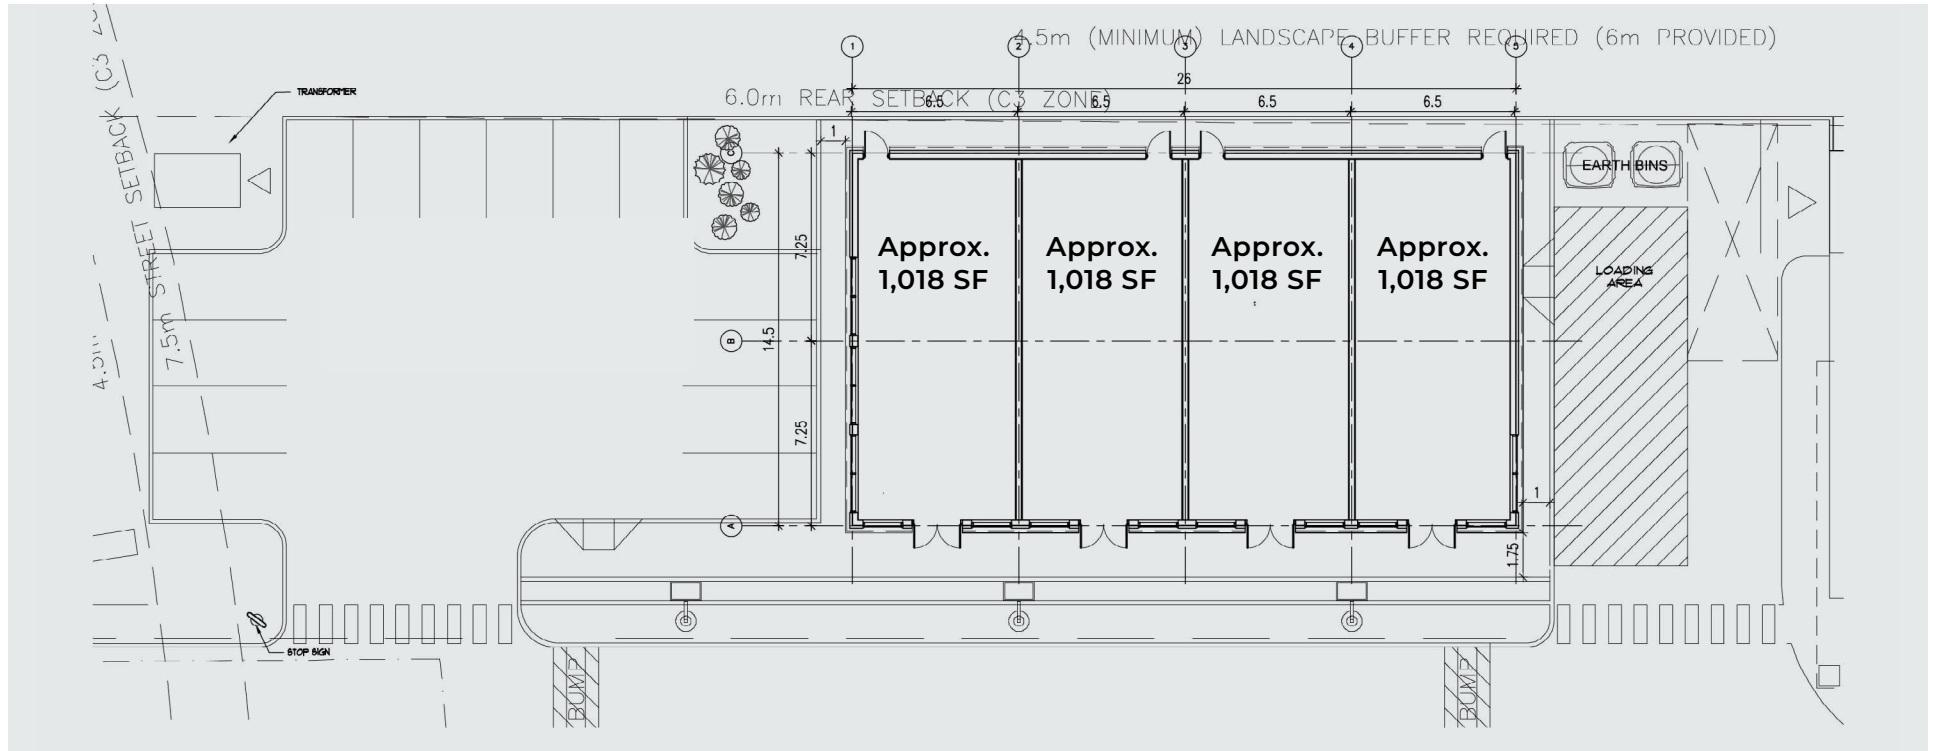


T.O. PARAPET
ELEV. = 122'-0"

T.O. LOW PARAPET
ELEV. = 120'-0"

U/S CANOPY
ELEV. = 110'-0"

T.O. MAIN FLOOR
ELEV. = 100'-0"

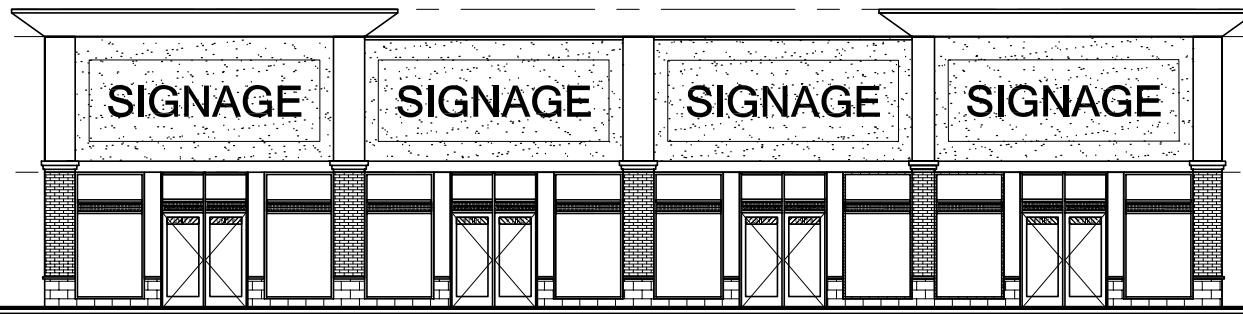

EXTERIOR ELEVATION - SOUTH WEST

SCALE: NTS