

LEGEND

	EXISTING	NEW	LOW	DE
WALLS:				
NEW/RELOCATED DOOR				



ISSUE DATES		
1	11-11-2020	LEASIN REVIE
2	11-25-2020	LEASIN REVIE
3	11-30-2020	LEASIN REVIE

PARK TEN
16420 PARK TEN HOUSTON, TX 77084
SUITE 500

PROJECT: 927-PARK TE	
PLOT SCALE: 1/16" = 1'-0"	SHEET SIZE 8.5 X 1
CHECKED BY: WM	DRAWN BY: WM
FILE NAME: 927-PARK TE	

SHEET TITLE
SCHEMATIC
DESIGN

SHEET NUMBER
SD-1

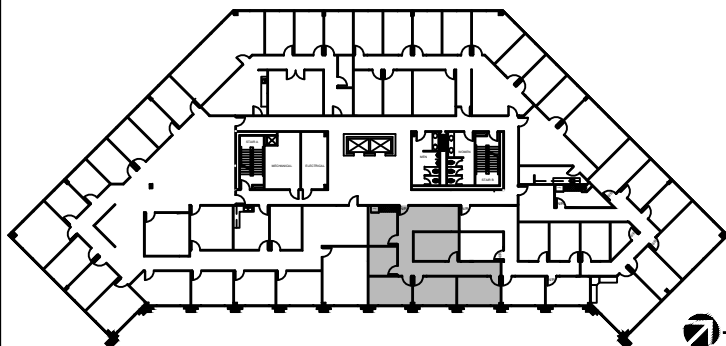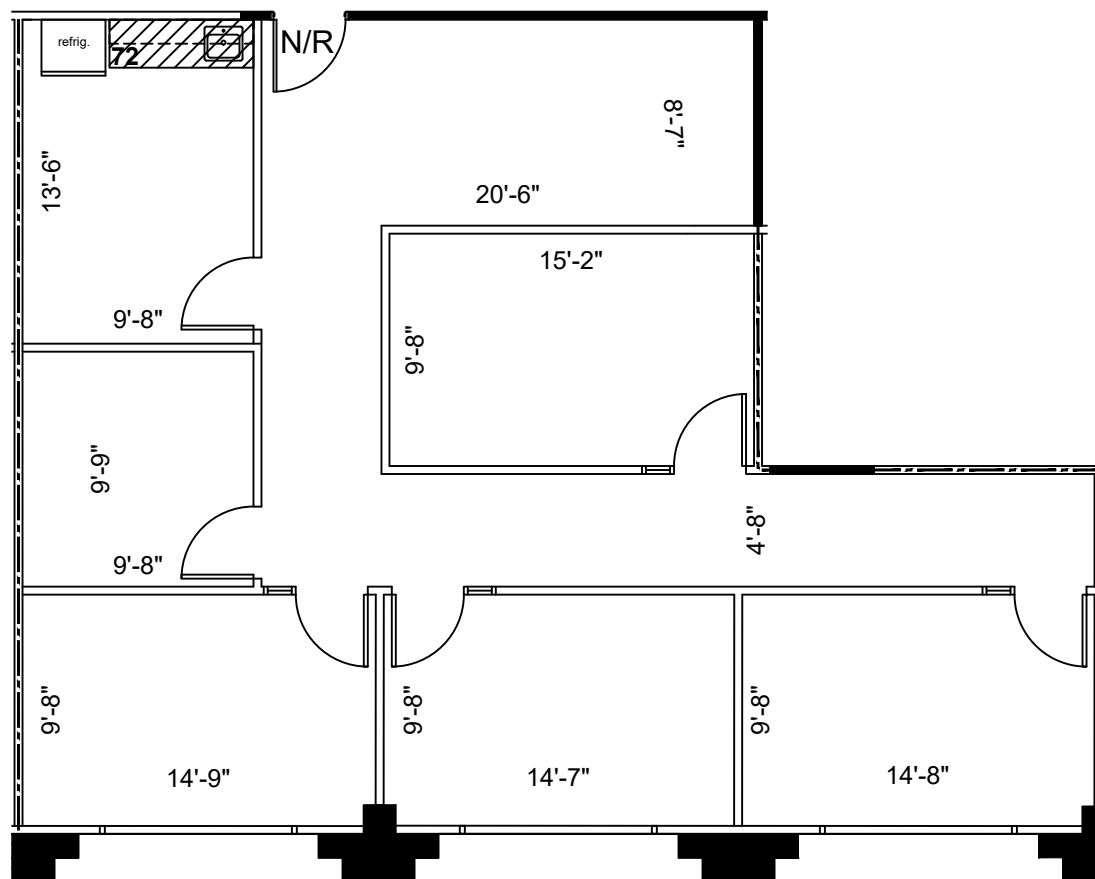

 5th FLOOR
KEY PLAN

SUITE 500
1,506 NRA

1

FLOOR PLAN

SCALE: 1/16"=1'-0"

FLOOR PLANS MAY NOT BE TO SCALE AND MAY NOT REFLECT EXISTING CONDITIONS AND SHALL NOT BE RELIED UPON AS SUCH. THESE DRAWINGS ARE DESIGN INTENT AND ARE AN EXHIBIT TO THE LEASE.