

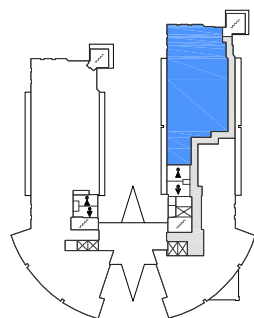


# FLOOR PLAN

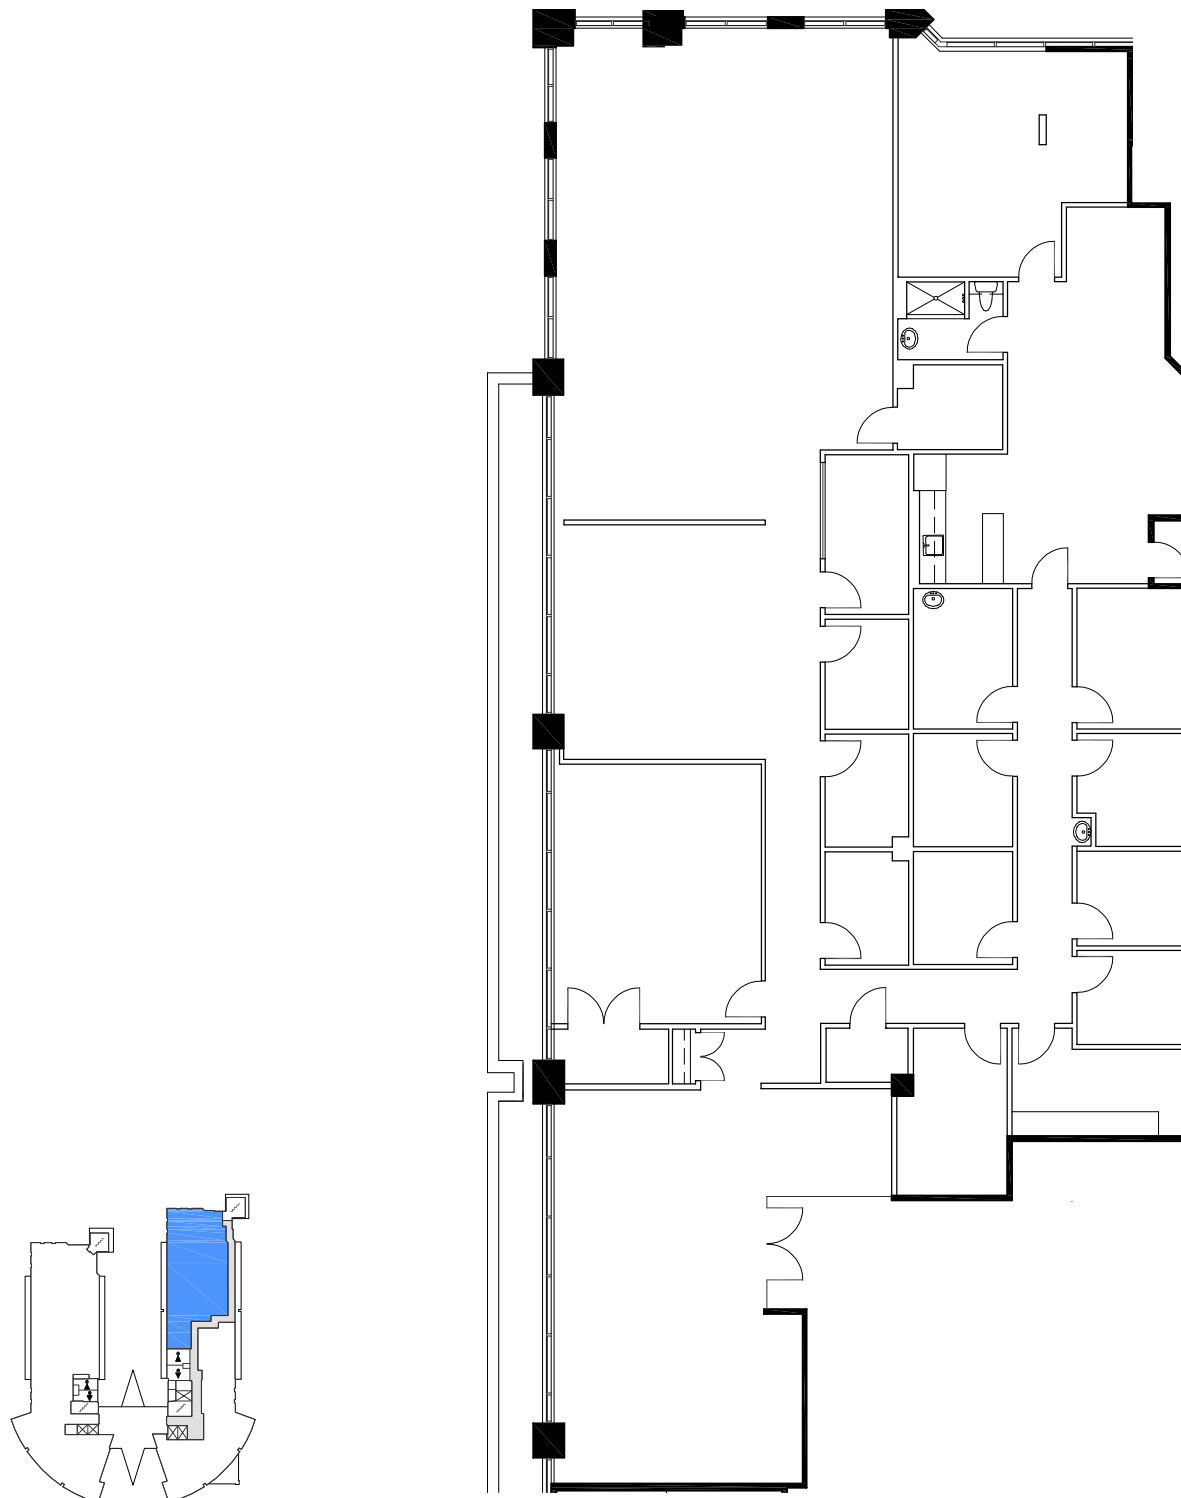

0 5 10 30 FT.

 

APPROXIMATE NORTH  
© 2020 Space Database Inc. All Rights Reserved



PROJECT NAME  
**CAMBRIAN CENTRE**

1000 & 2000 VETERANS PL, NW  
CALGARY, AB

DRAWING NAME  
**SUITE 450**  
7,436 S.F.  
AS PER ANSI/BOMA Z65.1 1996

SCALE  
AS NOTED

DATE			
DECEMBER	29	2020	

DRAWING NO.  
**M450**