

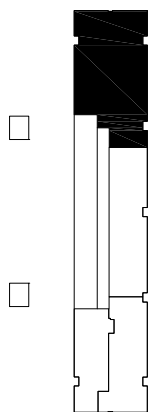
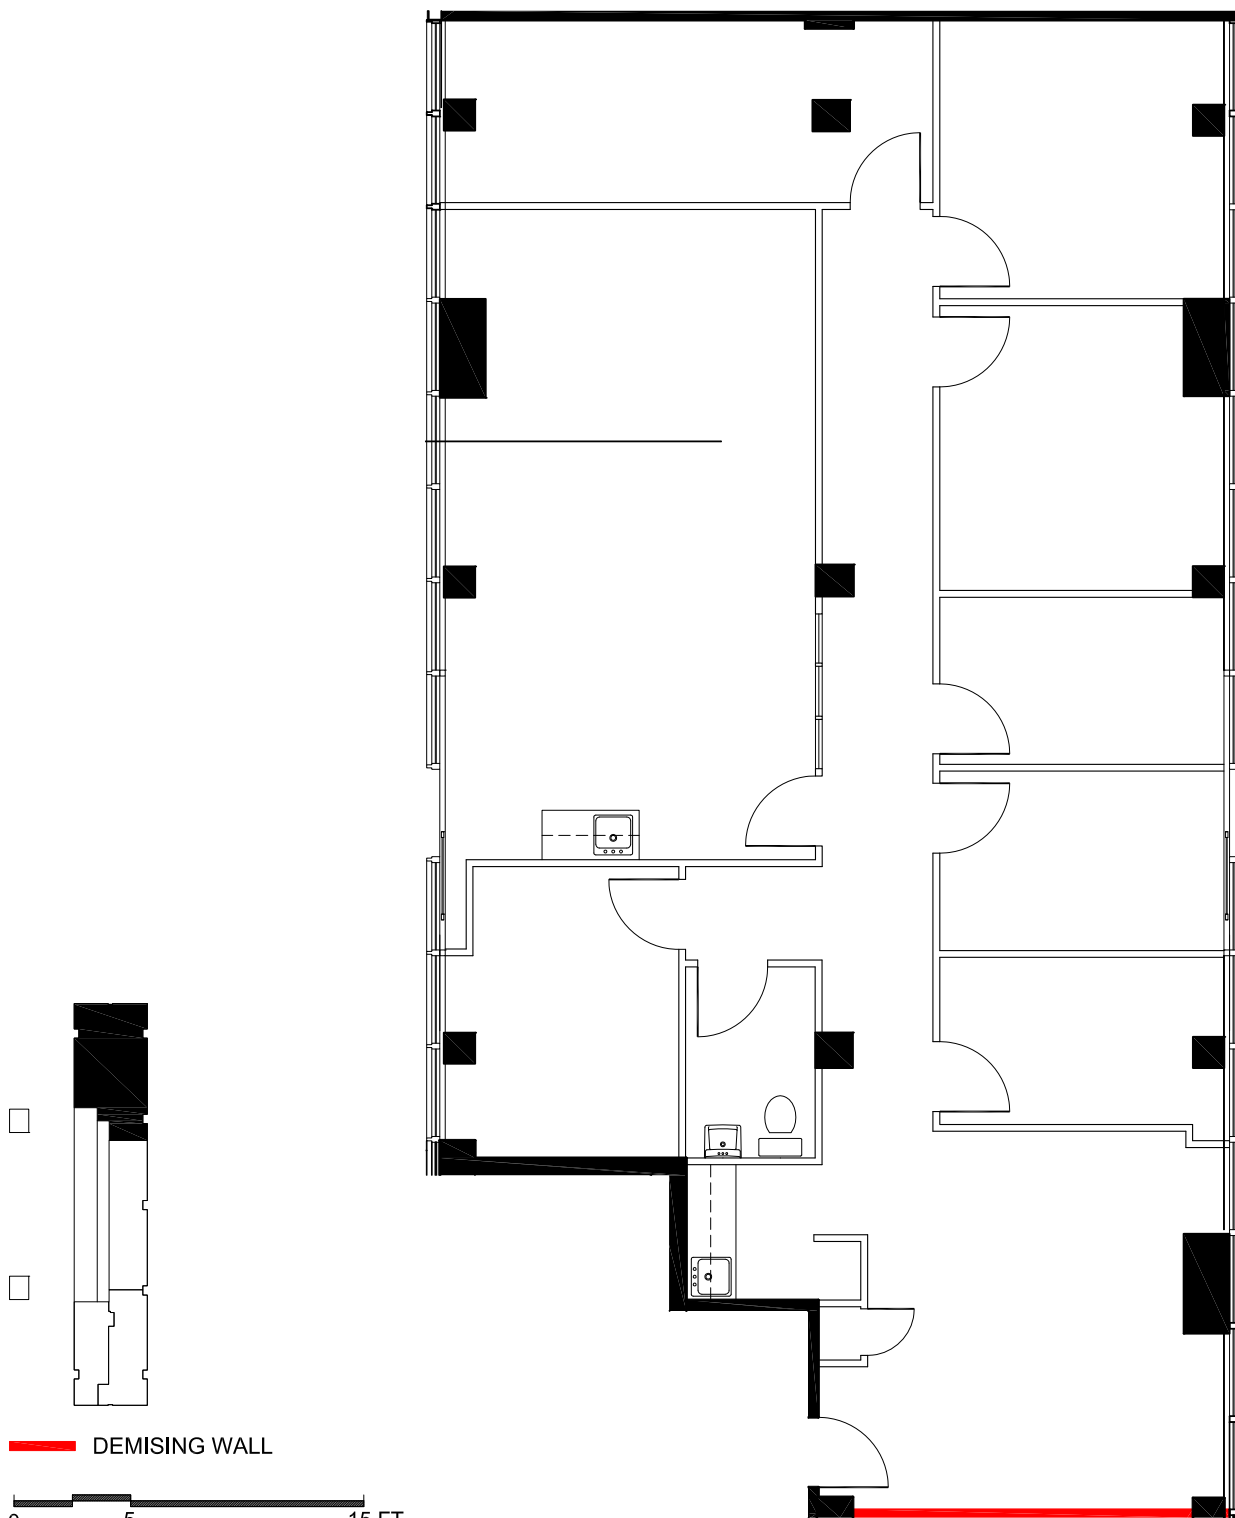


FLOOR PLAN

 

DEMISING WALL

 

© 2012 Space Database Inc. All Rights Reserved



PROJECT NAME
THE DUNDAS - EDWARD CENTRE
123 EDWARD STREET
TORONTO, ONTARIO

DRAWING NAME
SUITE 1500
2,270 SF.
AS PER BOMA/ANSI Z65.1 1996

SCALE
AS NOTED

DATE
JULY 12 2012

DRAWING NO.
M1500