



FLOOR PLAN

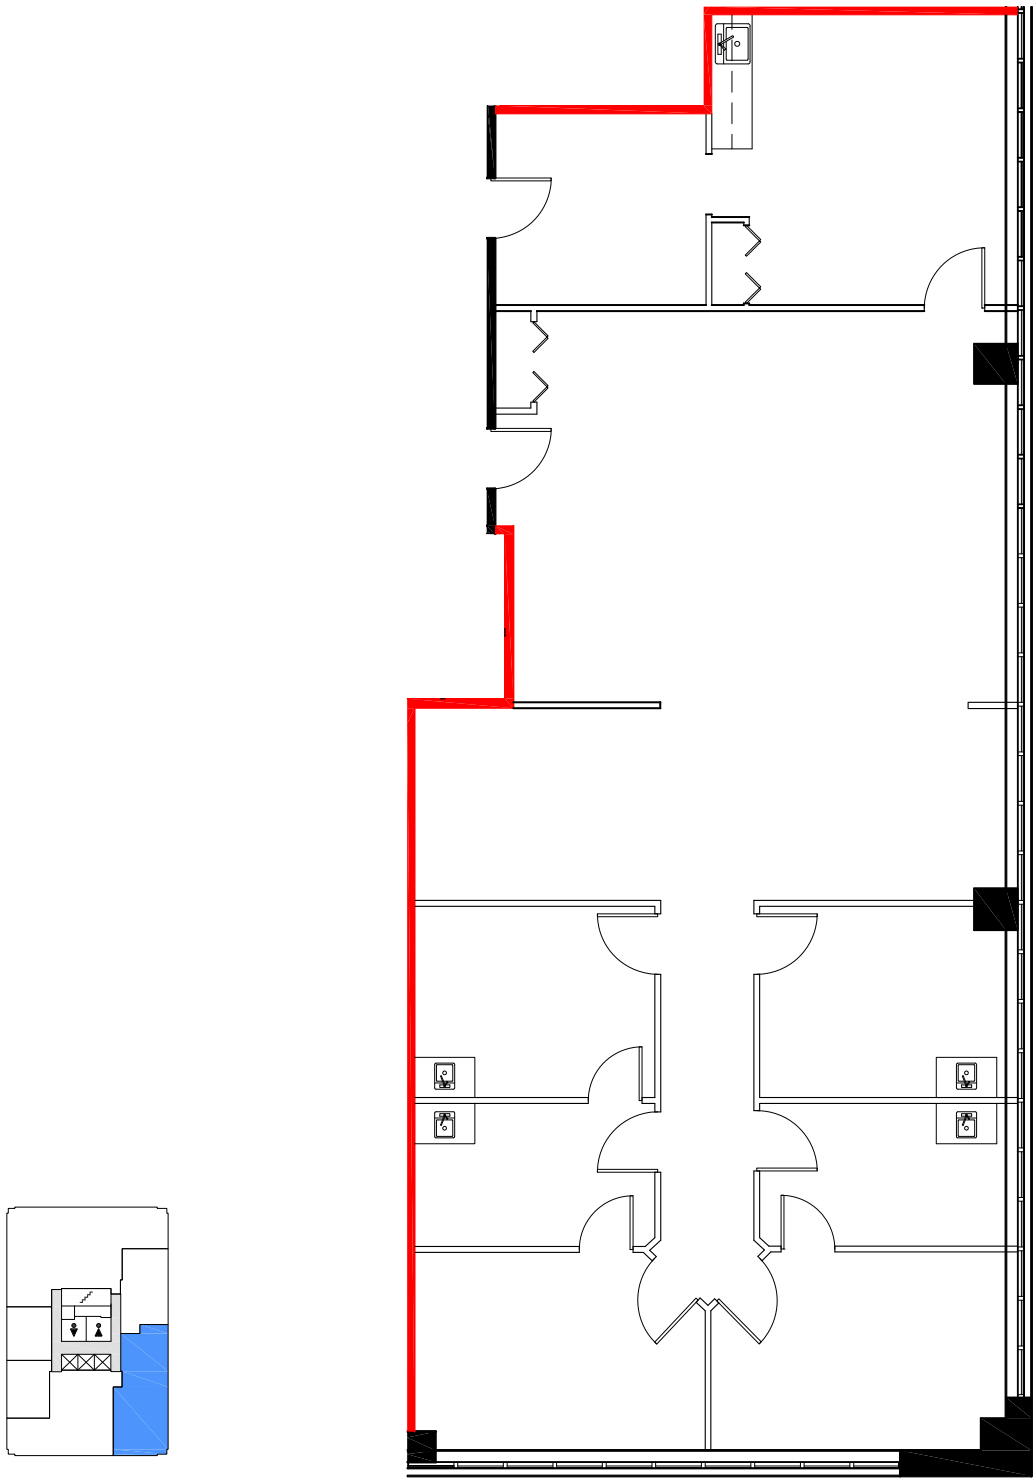


DEMISING WALL

0 5 25 FT.

 

APPROXIMATE NORTH
© 2018 Space Database Inc. All Rights Reserved

	PROJECT NAME HYS CENTRE			DRAWING NAME SUITE 610 2,416 S.F. AS PER ANSI/BOMA Z65.1 1996	
	11010 - 101 St NW EDMONTON, ALBERTA			DRAWING NO. M610	
SCALE AS NOTED		DATE JANUARY 30 2019			