

FOR LEASE

Retail/Office Opportunity in Northwest Quadrant of Winnipeg

Suite D - 245 Lucas Avenue, Winnipeg, Manitoba



**LOADING
DOORS**



**NEW COMMERCIAL
CONDO**



**ON-SITE
PARKING**

www.shindico.com

Shindico

FOR LEASE

Suite D - 245 Lucas Avenue, Winnipeg, Manitoba

SITE PLAN




204.474.2000

Shindico


FOR LEASE

Suite D - 245 Lucas Avenue, Winnipeg, Manitoba



FLOOR PLAN

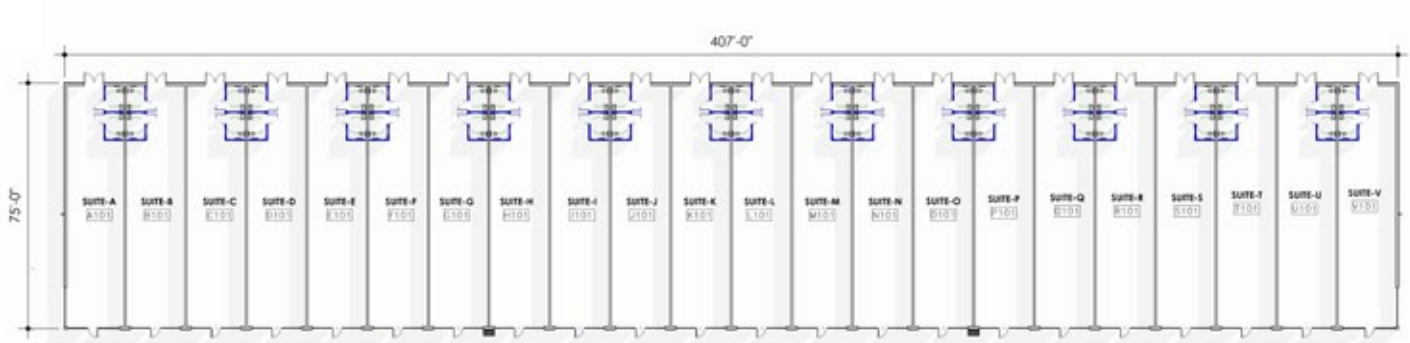

MAIN FLOOR (BUILDING A)
1/32" = 1'-0"

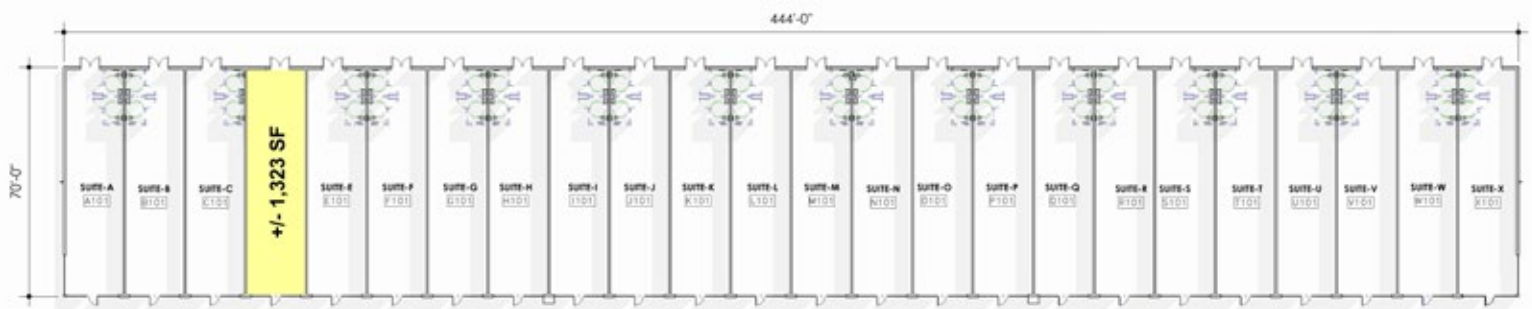

MAIN FLOOR (BUILDING B)
1/32" = 1'-0"

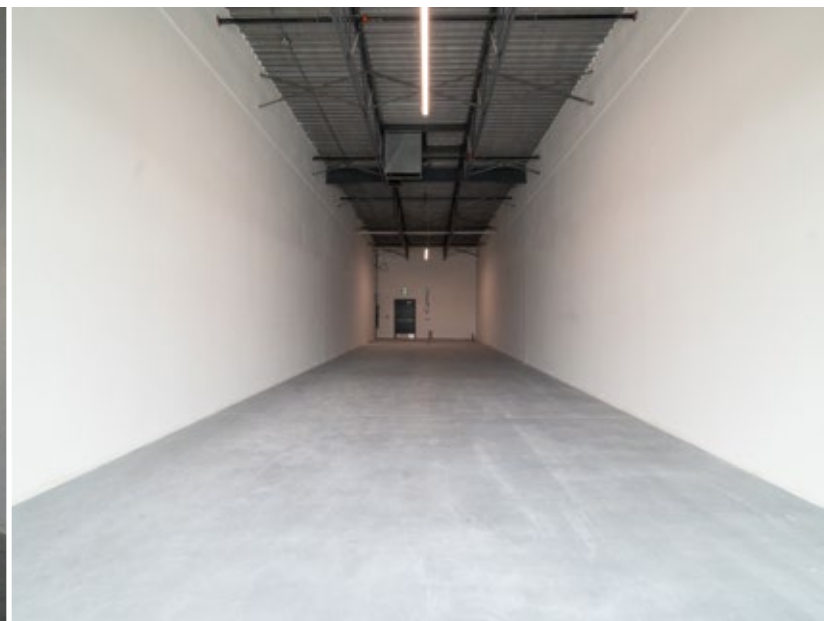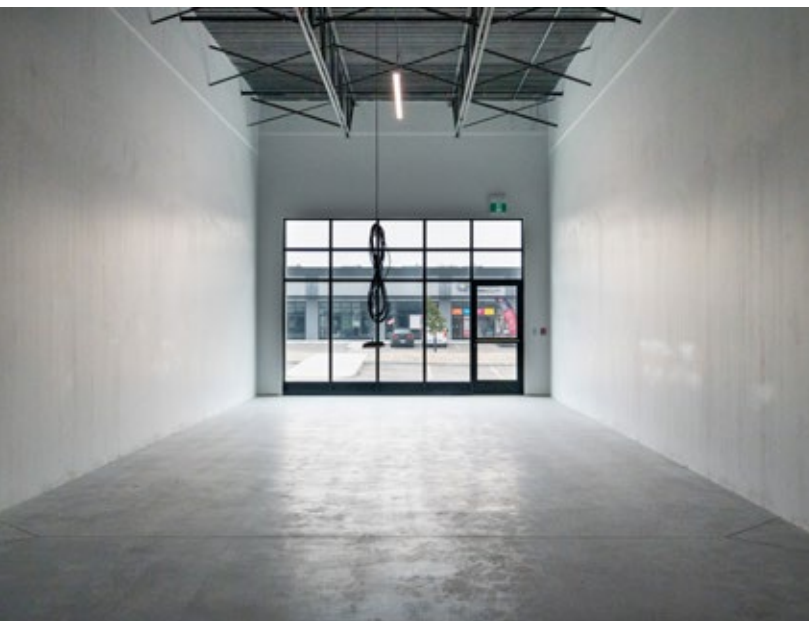


204.474.2000

Shindico

FOR LEASE

Suite D - 245 Lucas Avenue, Winnipeg, Manitoba

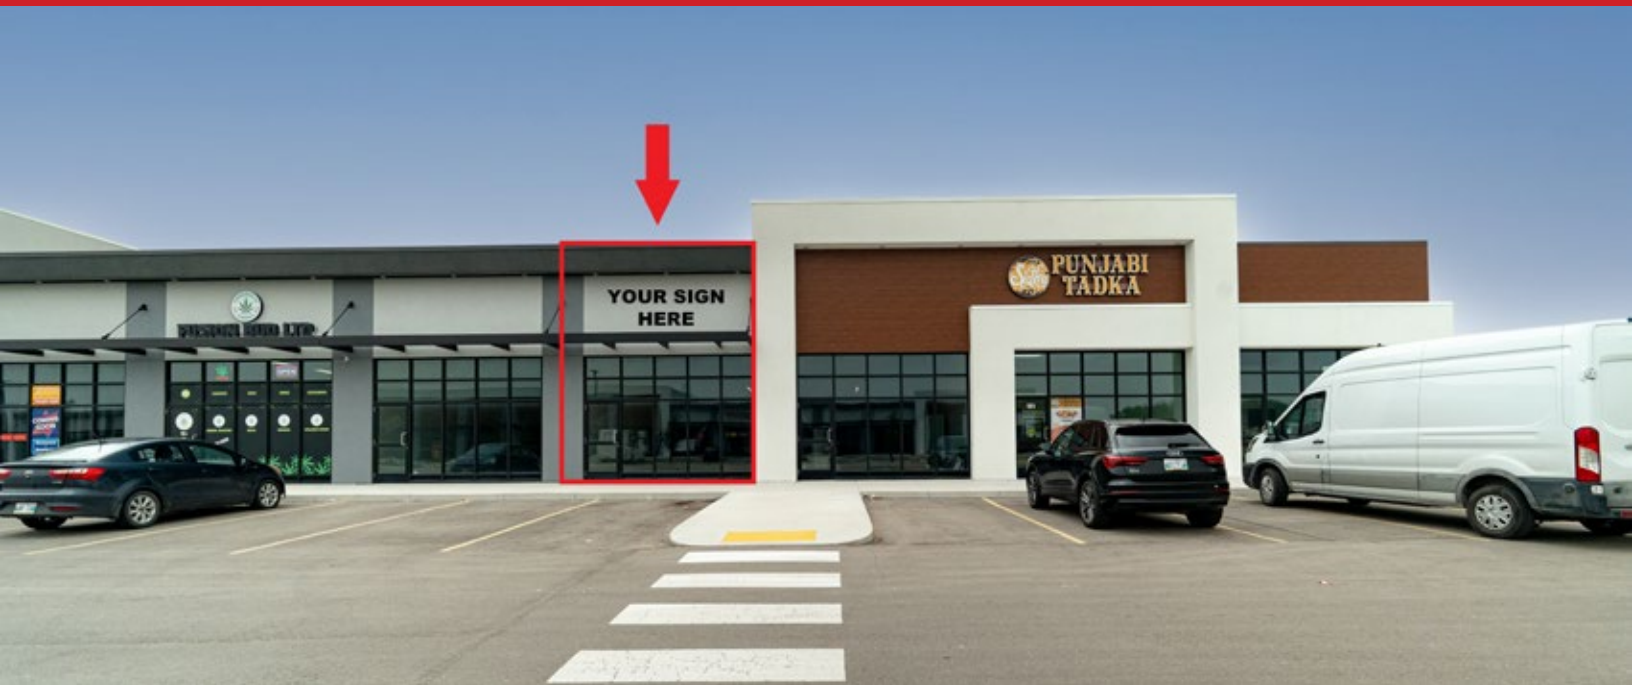

PROPERTY SUMMARY

Available	+/- 1,323 SF
Building (B) Area	31,080 SF
Land Area	5.8 acres
Net Rent*	\$34/SF
Property Taxes (2025 est.)	\$12,234.24
Additional Rent	TBD
Zoning	C3

*plus 5% management fee

TRAFFIC

25,500 vehicles per day on Inkster Boulevard between Brookside Boulevard Keewatin Street.

City of Winnipeg Public Works Department 2023

FEATURES

- Brand new state-of-the-art commercial condo in the growing Northwest Quadrant of Winnipeg
- Site will service and provide amenities to growing Route 90 and CentrePort Industrial Parks
- Located near the corner of Brookside Boulevard and Inkster Boulevard.
- Ample on-site parking available
- Loading at front and rear man doors

DEMOGRAPHICS

	5 Min Drive Time
Total Population	12,643
Daytime Population	11,415
Households	3,870
Avg. Household Income	\$127,682


Environics Analytics ©2025

204.474.2000

Shindico

FOR LEASE

Suite D - 245 Lucas Avenue, Winnipeg, Manitoba

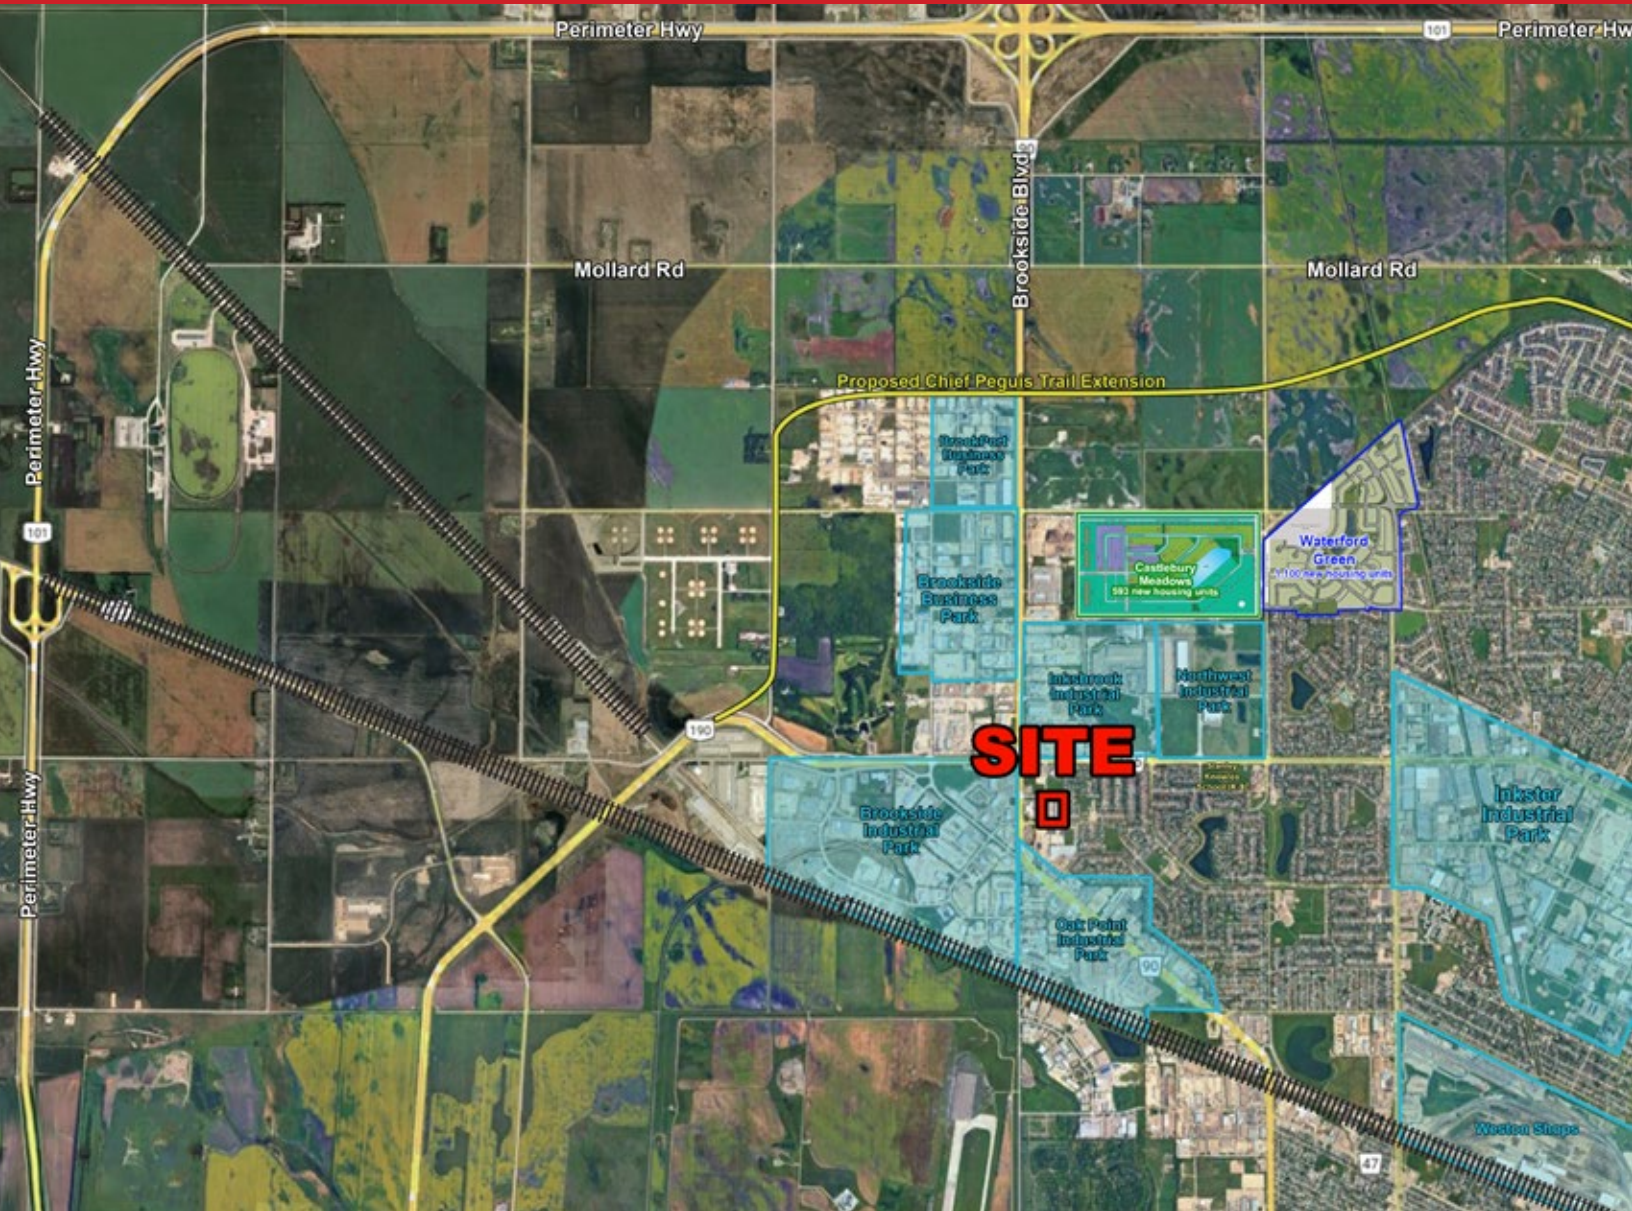

FOR MORE INFORMATION, PLEASE CONTACT:

Murray Goodman

Senior Vice President, Industrial & Investment
P (204) 928-8228
C (204) 990-4800
mgoodman@shindico.com

Mark Scaletta

Vice President, Industrial
P (204) 928-8223
C (204) 510-3754
mscaletta@shindico.com

Robert Scaletta

Senior Vice President, Industrial
P (204) 928-8242
C (204) 223-9777
rscaletta@shindico.com

Shindico Realty Inc.

200-1355 Taylor Avenue
Winnipeg, Manitoba R3M 3Y9
P (204) 474-2000
inquire@shindico.com
www.shindico.com



Shindico is dedicated to the protection of the environment and the communities that we are a part of.

The accuracy of the information set out herein has not been confirmed, and Shindico Realty Inc. and its affiliates make no representations or warranties as to the accuracy of the information and assumes no responsibility for errors or omissions. The recipient is responsible to verify the accuracy of any information and bears all risk related to any inaccuracies.040926