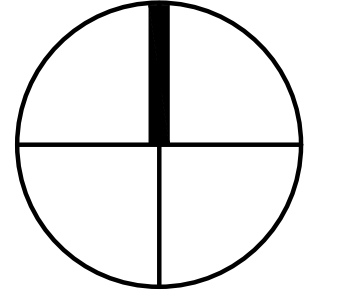



E HASTINGS ST.

THIS DRAWING AND DESIGN IS PROPERTY OF ARVAND CONSULTING ENGINEERING CORPORATION AND SHOULD NOT BE COPIED OR DISTRIBUTED WITHOUT PRIOR WRITTEN CONSENT. THIS DRAWING MUST NOT BE SCALED. THE CONTRACTOR SHOULD VERIFY ALL DIMENSIONS AND LEVELS PRIOR TO COMMENCEMENT OF WORK. ALL ERRORS AND OMISSIONS SHOULD BE REPORTED IMMEDIATELY TO THE DESIGNER.

Branch: RENOVATION CENTRE  
 Date: OCT 14, 2023  
 Project #: RP 2023-0023  
 Page #: 2 OF 4  
 Date: N/A

ACCEPTED

THE RESPONSIBILITY TO COMPLY WITH THE BY-LAW AND THE CONDITIONS OF THE PERMIT REMAINS WITH THE OWNER. CONTRACTOR AND DEVELOPER AT ALL TIMES.



REGISTERED ARCHITECT  
 ZAHRA MIRZAZADEH  
 BRITISH COLUMBIA  
 2025-09-18

IFR: ISSUED FOR REVIEW  
 IF: ISSUED FOR TENDER  
 IFF: ISSUED FOR PERMIT  
 IFC: ISSUED FOR CONSTRUCTIONS  
 REC: RECORD DRAWINGS

NO IFF ISSUED FOR PERMIT  
 2025-09-04

No. Date DESCRIPTION

ISSUES AND REVISIONS



Arvand  
 Consulting Engineering Corporation  
 www.arvandengineering.com  
 Telephone: +1 778 97 97 100  
 info@arvandengineering.com

CLIENT  
 Amin Sameni

PROJECT NAME  
 Best Vision Optical Shop

PROJECT ADDRESS  
 3580 E Hasting St,  
 Vancouver, BC V5K 2A7


DRAWING TITLE  
 SITE PLAN SHOWING  
 COMMERCIAL LEVEL

SCALE AS SHOWN UNIT IN-FT

DESIGNED Koosha Kh.  
 DRAWN M.B.

CHECKED M.A.  
 DWG. NO. 250083-001-01-2-

ARC-DWG-002

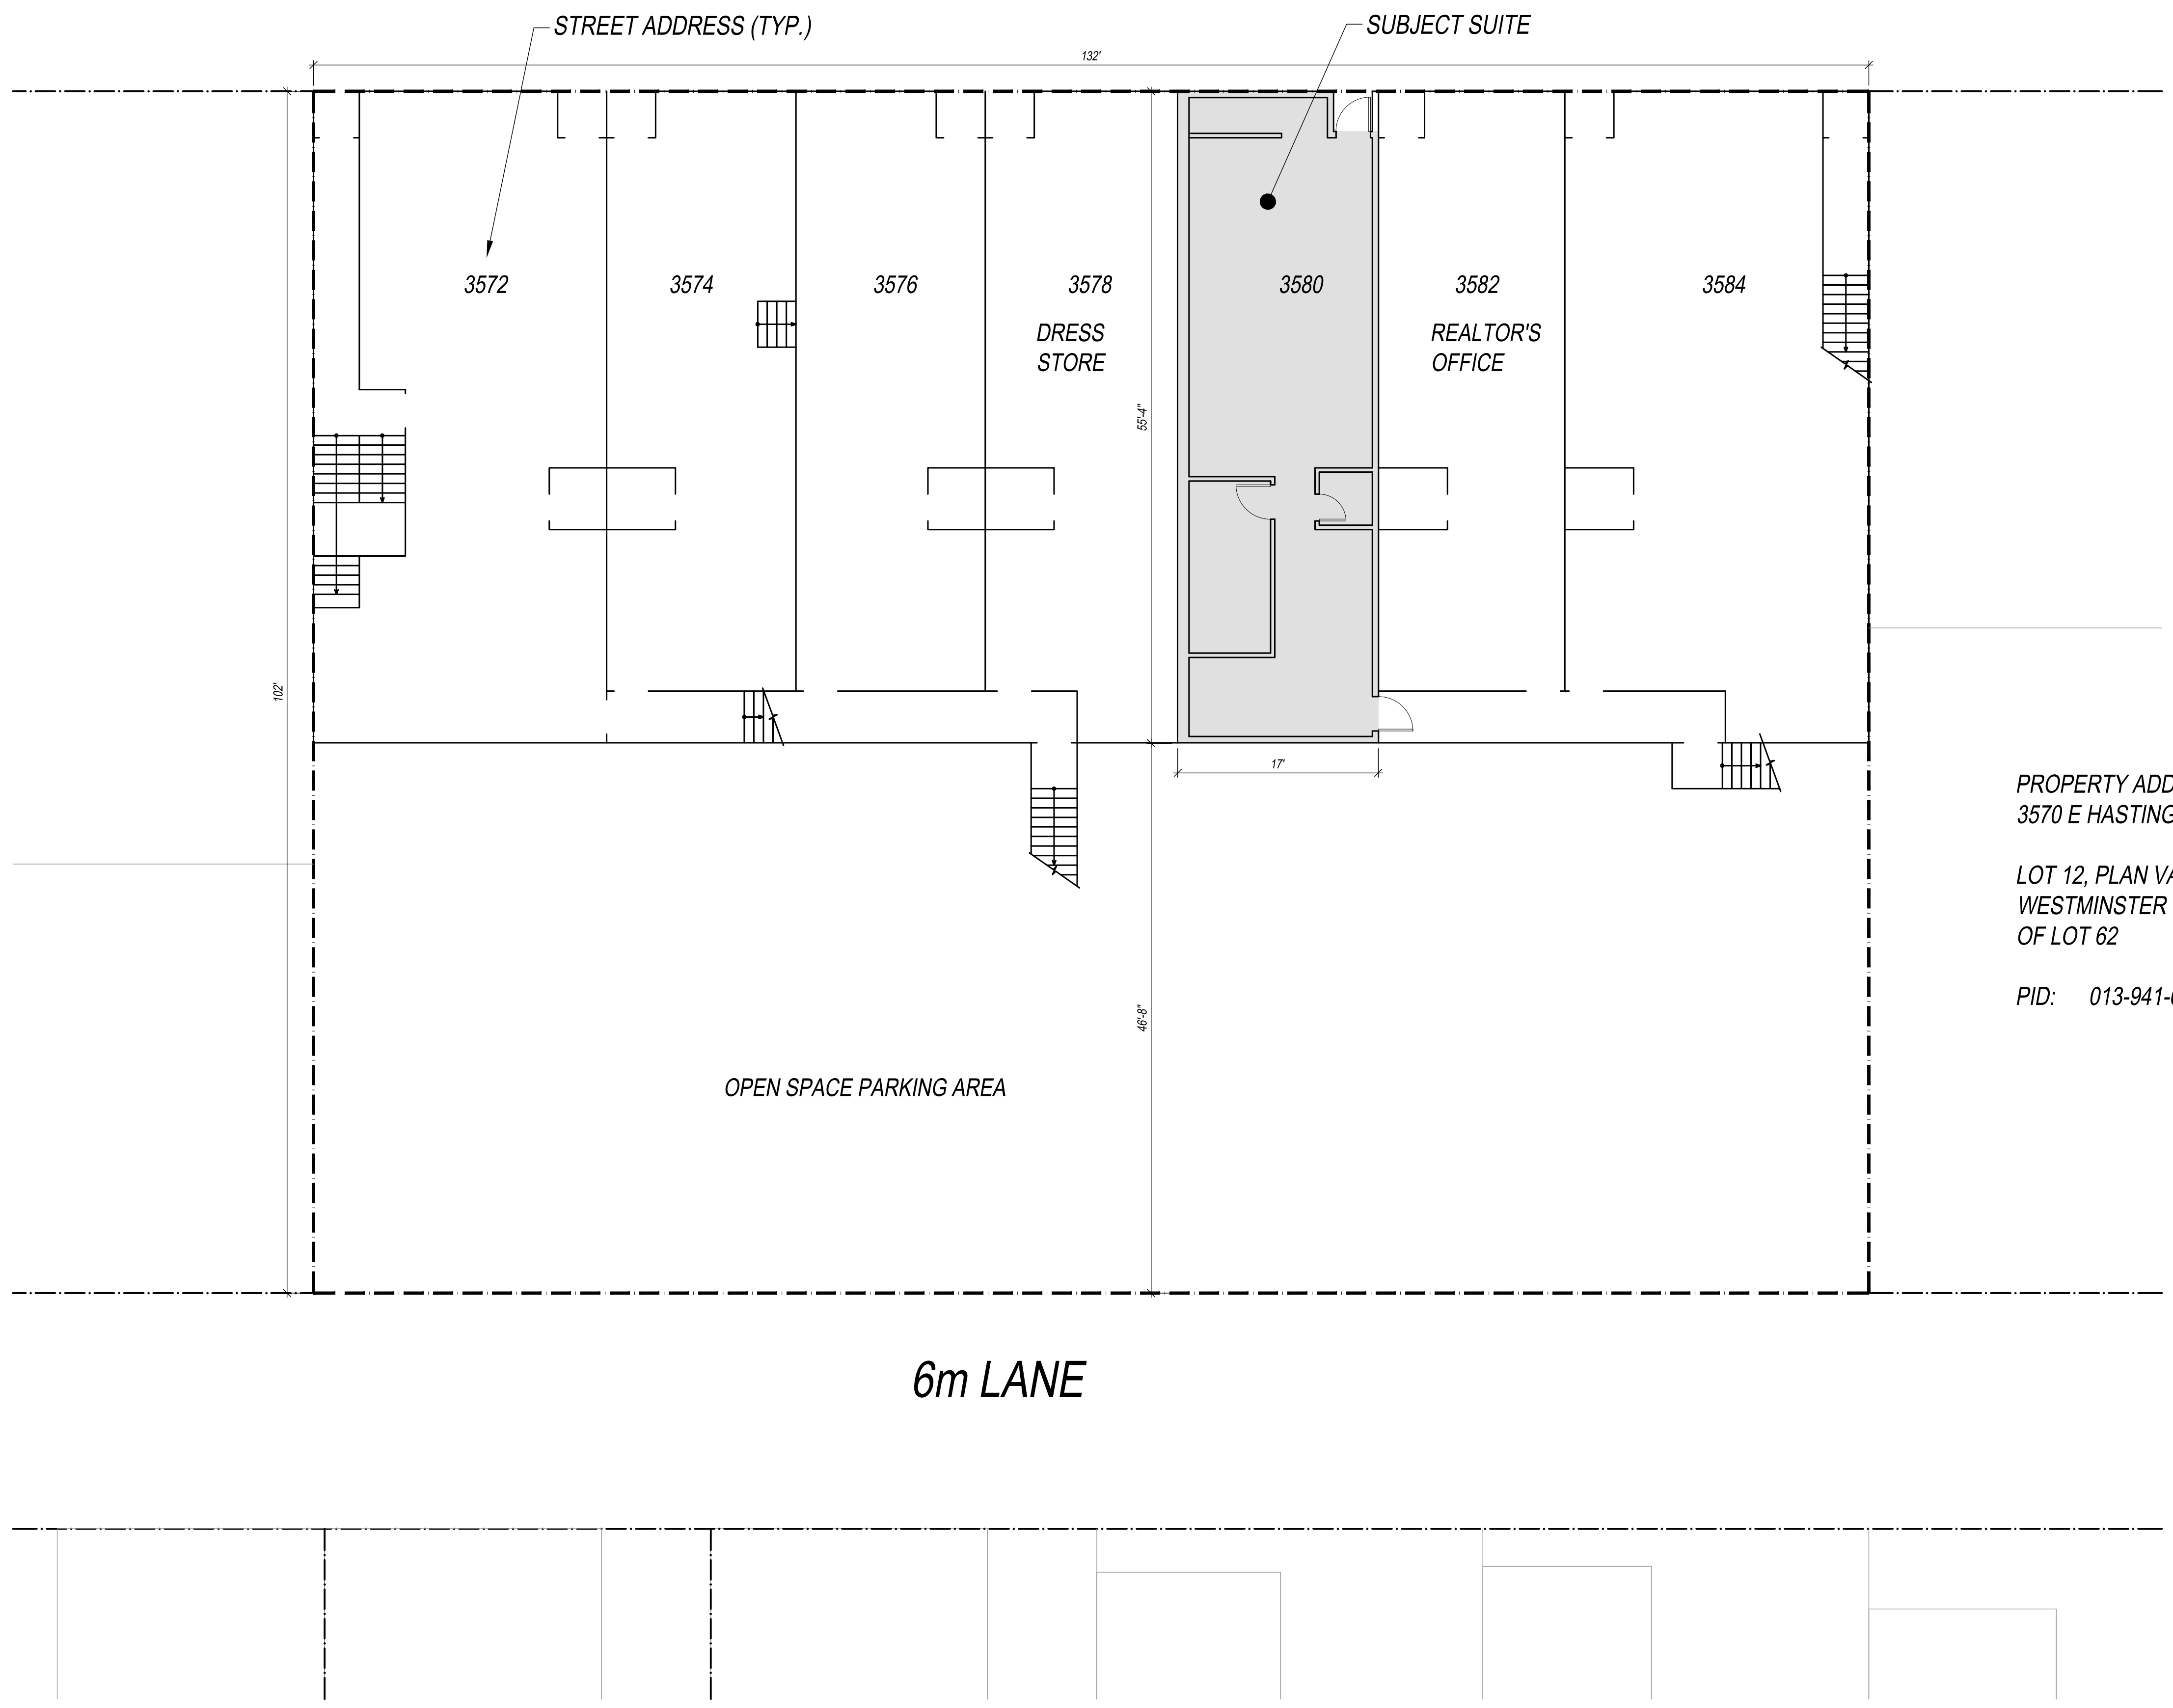

PROPERTY ADDRESS:  
 3570 E HASTINGS ST.

LOT 12, PLAN VAP2269, DISTRICT LOT THSL, NEW  
 WESTMINSTER LAND DISTRICT, EXC PRT IN PL 4299,  
 OF LOT 62

PID: 013-941-682

 SITE PLAN SHOWING COMMERCIAL LEVEL  
 1/8"=1'-0"