


5707 SIDLEY STREET  
 BURNABY, B.C.  
 MAIN FLOOR

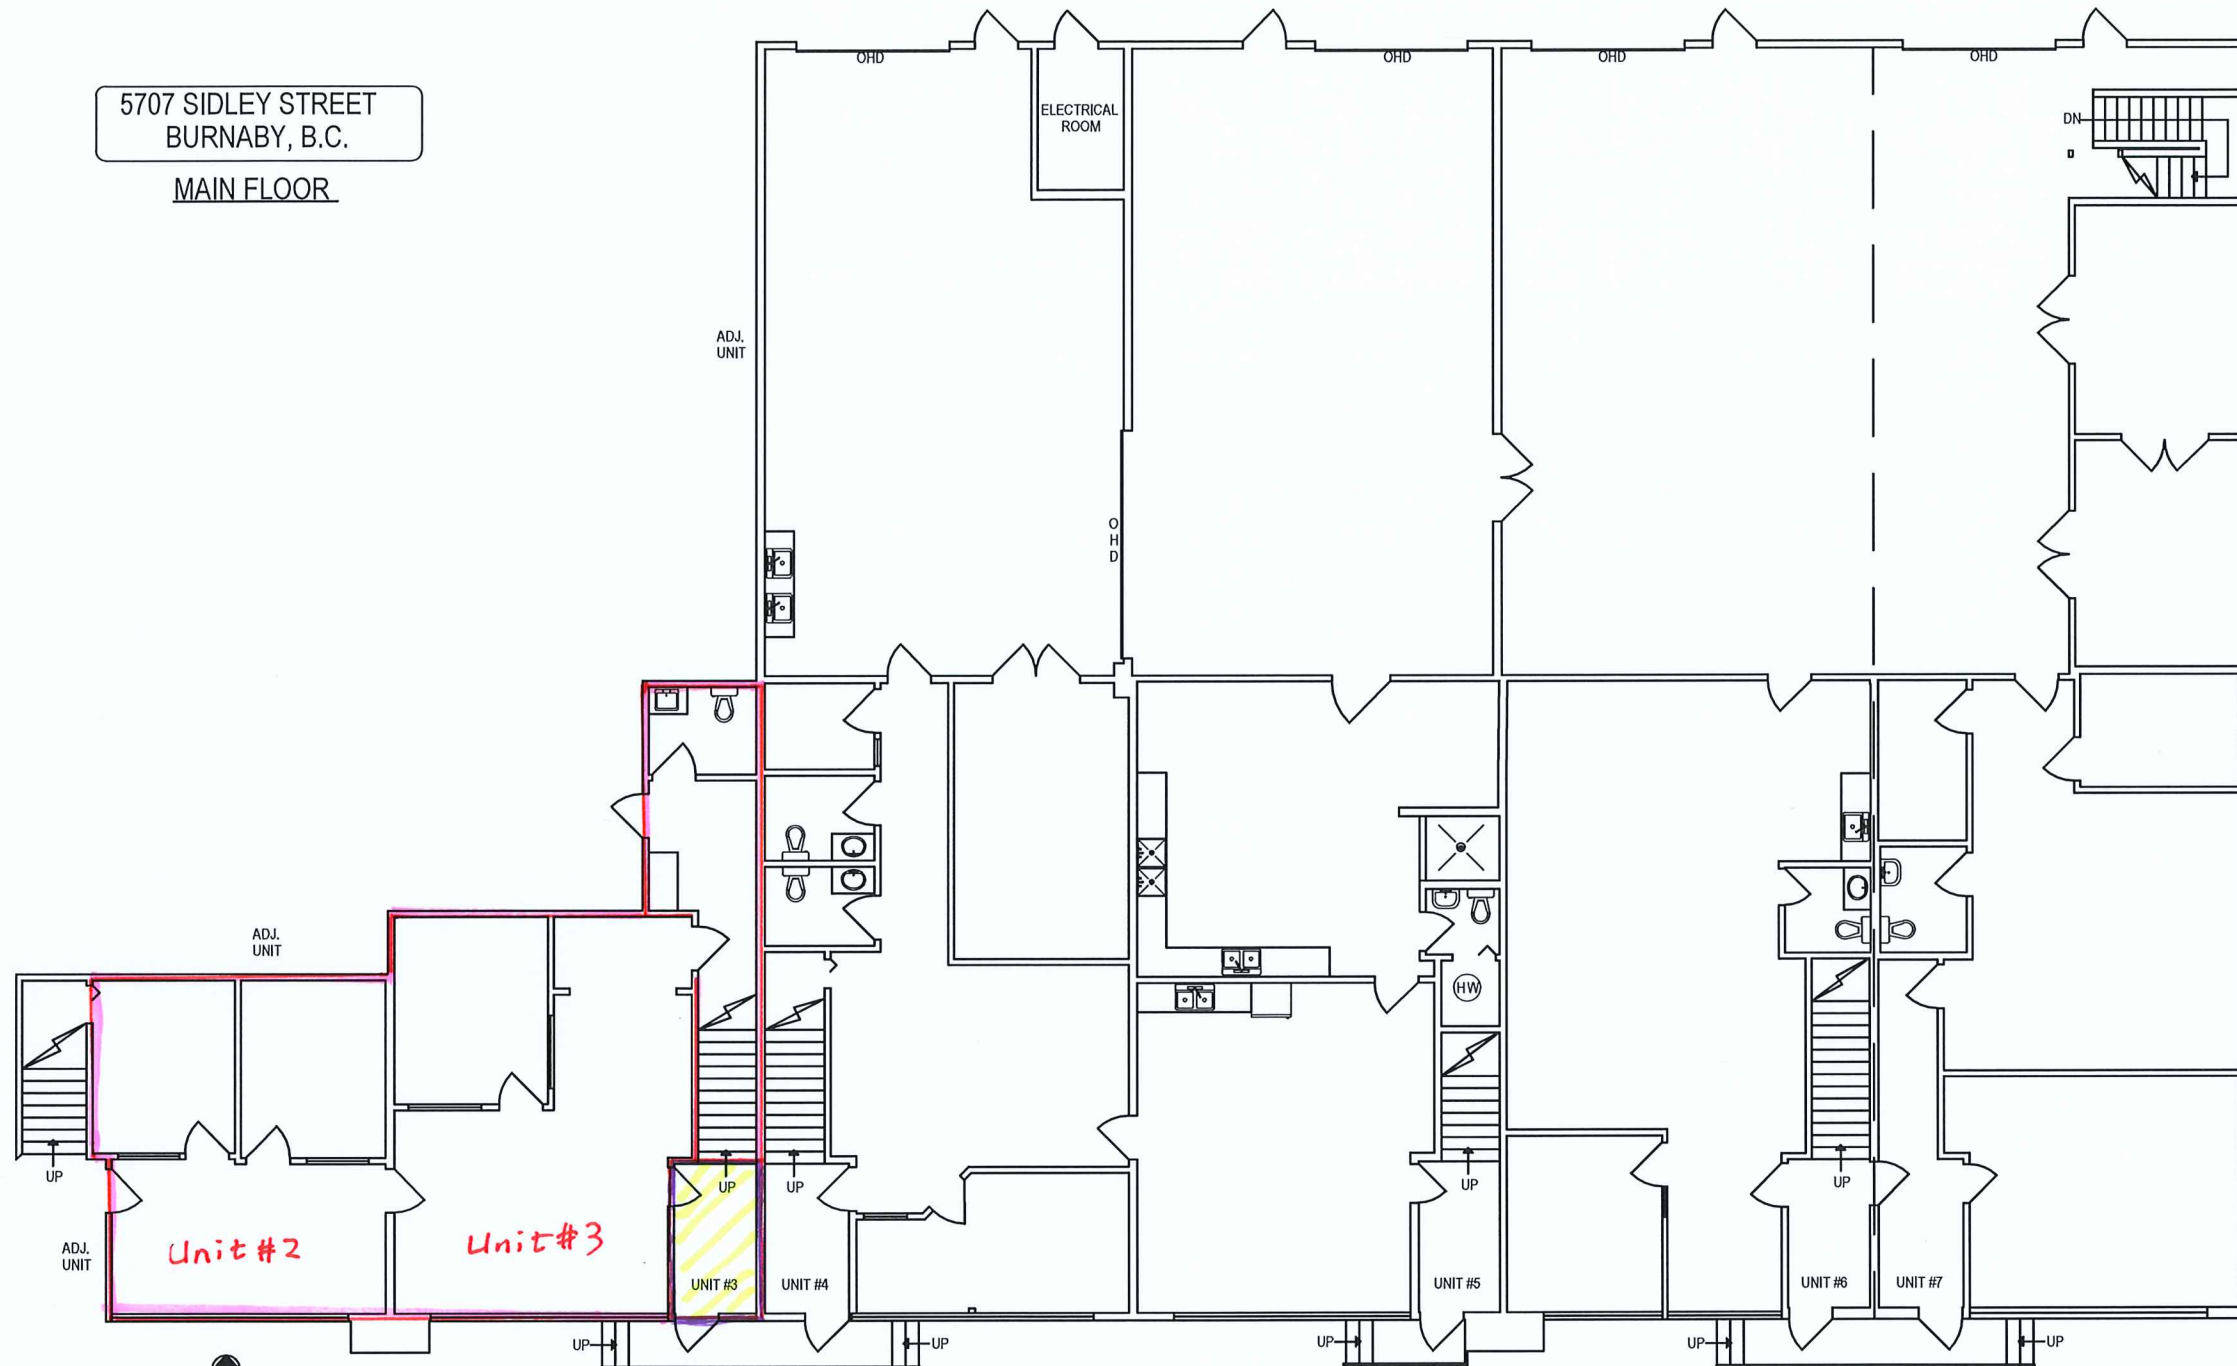

SCALE  
 1/4" = 1'-0"  
 ALL DIMENSIONS SHOWN IN FEET  
 UNLESS OTHERWISE SPECIFIED

No.	MM/DD/YY	DESCRIPTION
1	10/10/12	ISSUE FOR BUILDING PERMIT



**Harbourview Electric Ltd.**  
 1-5707 Sidley St Burnaby BC V5J 5E6  
 Tel: 604.430.4777 Fax: 604.434.8080  
 email: mail@harbourviewelectric.com

DRAWING:  
 Main Floor Plan

Project:  
 Main Floor, 5707 Sidley St  
 Burnaby BC

SCALE: N.T.S

DATE: Jan 16, 2025

PROJECT NO.:-

DWG. NO.: 7-SKE1