


3rd FLOOR
KEY PLAN

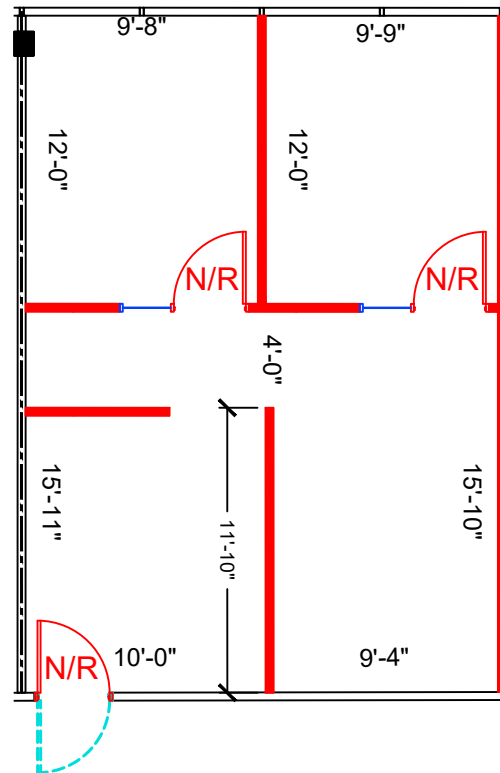

SUITE 360
667 NRA

1 FLOOR PLAN
SCALE: 1/8"=1'-0"

FLOOR PLANS MAY NOT BE TO SCALE AND MAY NOT REFLECT EXISTING CONDITIONS AND SHALL NOT BE RELIED UPON AS SUCH
THESE DRAWINGS ARE DESIGN INTENT AND ARE AN EXHIBIT TO THE LEASE

HARTMAN MANAGEMENT
2909 HILLCROFT, SUITE 420
HOUSTON, TX 77057



| LEGEND | | | |
|--------------------|-----------|----------|-------|
| EXISTING WALLS | NEW WALLS | LOW DEMO | DEMOS |
| NEW RELOCATED DOOR | N/R | | |

ISSUE DATES

| | |
|--------------|--------------|
| 1 02-02-2021 | ISSUE REVIEW |
| | |
| | |
| | |
| | |
| | |
| | |
| | |
| | |
| | |

WILLOWBROOK
7915 FM 1960 HOUSTON, TX 77070
SUITE 360

| | |
|------------|-----------------|
| PROJECT | 928-WILLOWBROOK |
| PLAT SCALE | 1/8" = 1'-0" |
| CHECKED BY | WM |
| DRAWN BY | WM |
| FILE NAME | 928-WILLOWBROOK |

SHEET TITLE
SCHEMATIC DESIGN

SHEET NUMBER
SD-1