

NOTES

All drawings and specifications is an instrument of service and remain the exclusive property of Ambient Designs Ltd., and are protected under the Copyright Act. They may not be reproduced, distributed, altered or submitted for approvals without written permission of the Designer.

Do not scale drawings, dimensions to take precedent over scale.

Contractor to check and verify all levels and dimensions on drawings and on site and report any discrepancies to Ambient Designs Ltd. and obtain clarification prior to commencing with the work.

The contractor accepts all responsibility for working with drawings, not marked "Issued for Construction" and for any changes to the drawings without the express approval of Ambient Designs Ltd.

All work to conform to all governing codes and By-laws

1	ISSUED FOR REVIEW	-----	F.F
NO.	ISSUE/REVISIONS	DATE	BY



AMBIENT DESIGNS LTD.
DESIGN & BUILDING CONSULTANTS

1115 COLLEGE STREET TORONTO, ONTARIO M6H 1B5
T: (416) 537-8531 E: ambient@ambientdesigns.ca

BCIN: 29659


PROJECT NAME

**LEASING LAYOUT
1377 THE QUEENSWAY
CITY OF TORONTO**

CLIENT(S):

SHEET TITLE

**LEASING PLAN
(FIRST FLOOR
PLAN)**

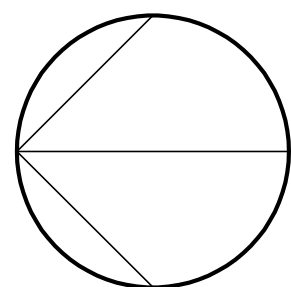

SCALE

AS NOTED

DATE

MAR 2021

DRAWN BY:

F.F.

CHECKED BY:


V.H.

PROJECT NO.


A21109

SHEET NO.

LP1

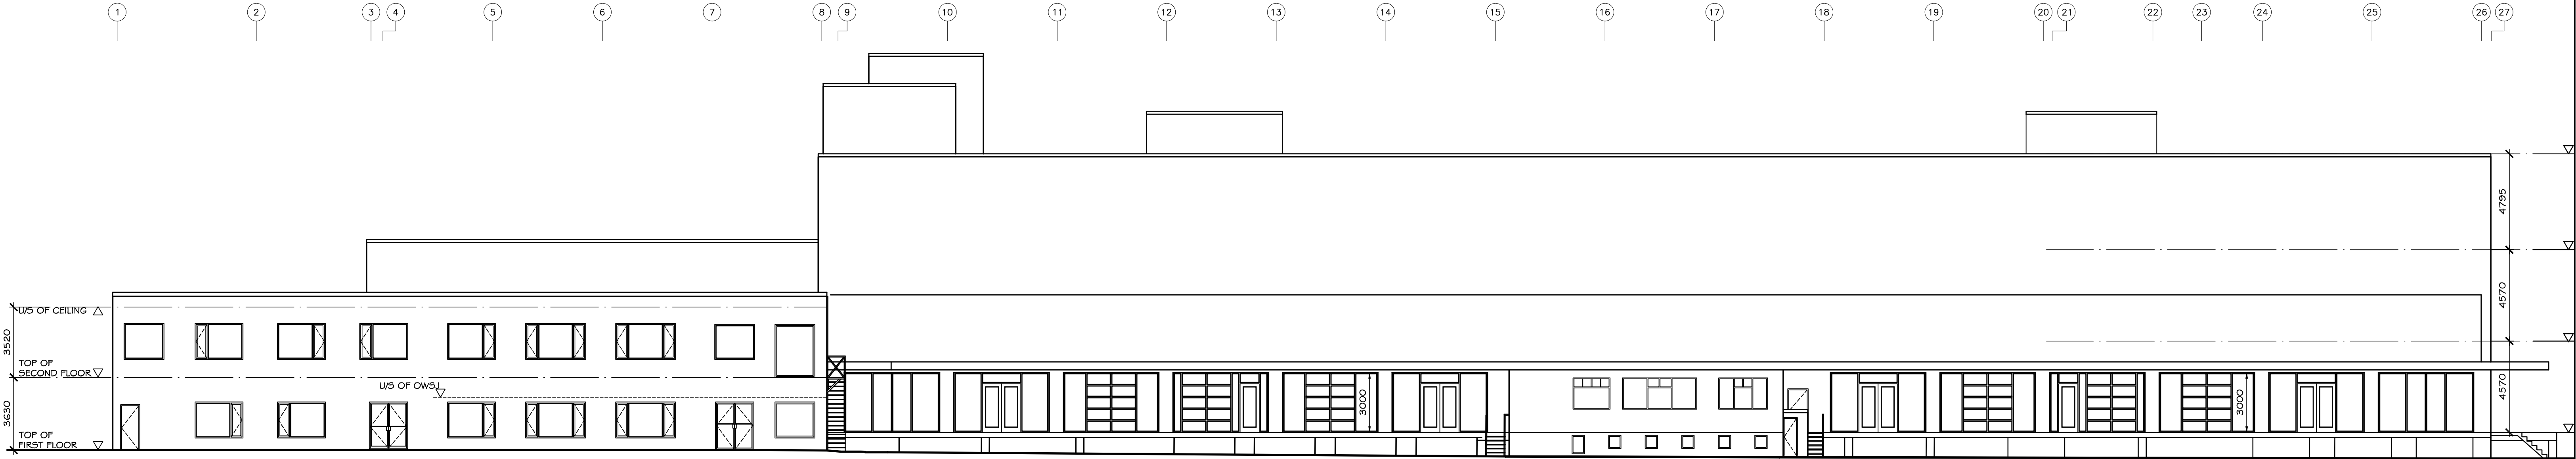

1 WEST ELEVATION-1
LP3 SCALE ##### M

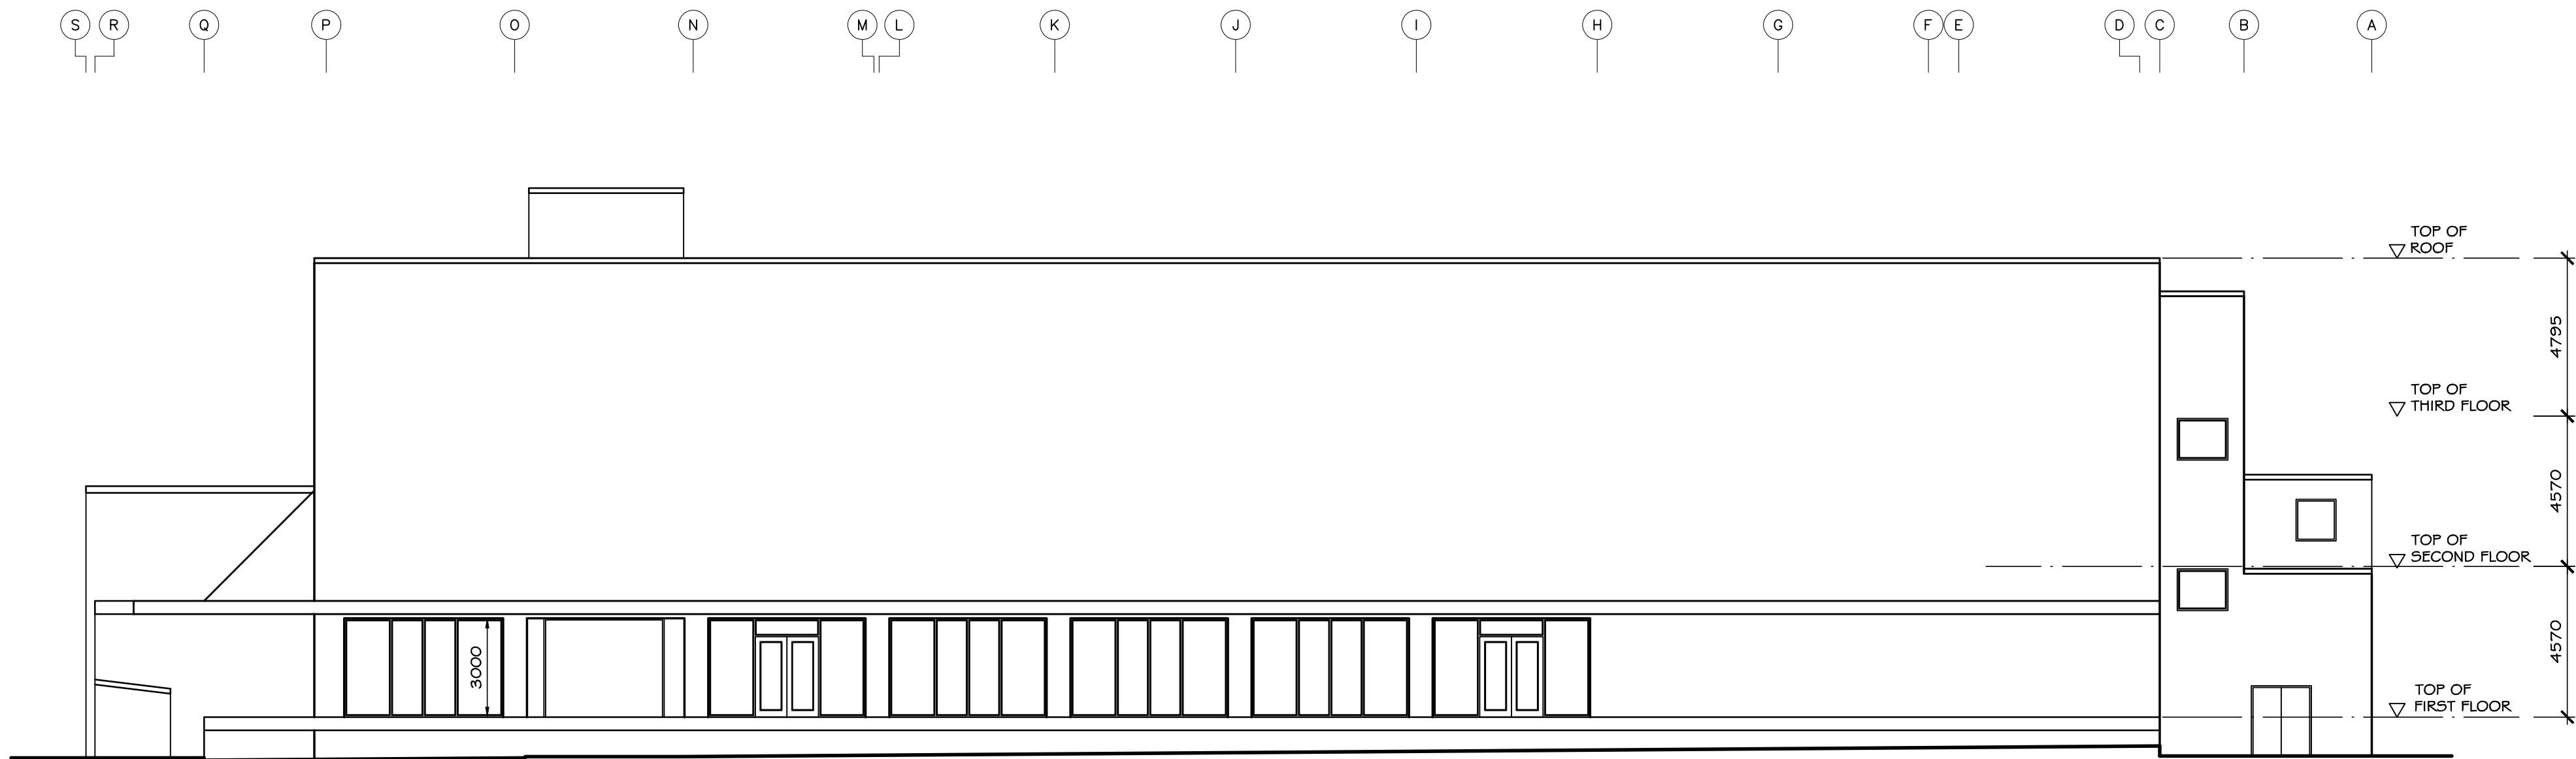

2 SOUTH ELEVATION-1
LP3 SCALE ##### M