



CONTRACTOR TO VERIFY ALL LINES, LEVELS, SURVEYS, DIMENSIONS, LOCATION OF BUILDING ON SITE AND LOCATION OF ALL SERVICES PRIOR TO CONSTRUCTION. ALL WORK TO BE DONE IN ACCORDANCE WITH THE B.C. BUILDING CODE, CURRENT EDITION AND ALL LOCAL BUILDING BYLAWS.


COPYRIGHT RESERVED. THESE PLANS ARE THE PROPERTY OF THUJA ARCHITECTURE STUDIO. TO BE USED SOLELY FOR THE PROJECT SHOWN. UNAUTHORIZED REPRODUCTION OR USE IN ANY MANNER IS NOT PERMISSIBLE.

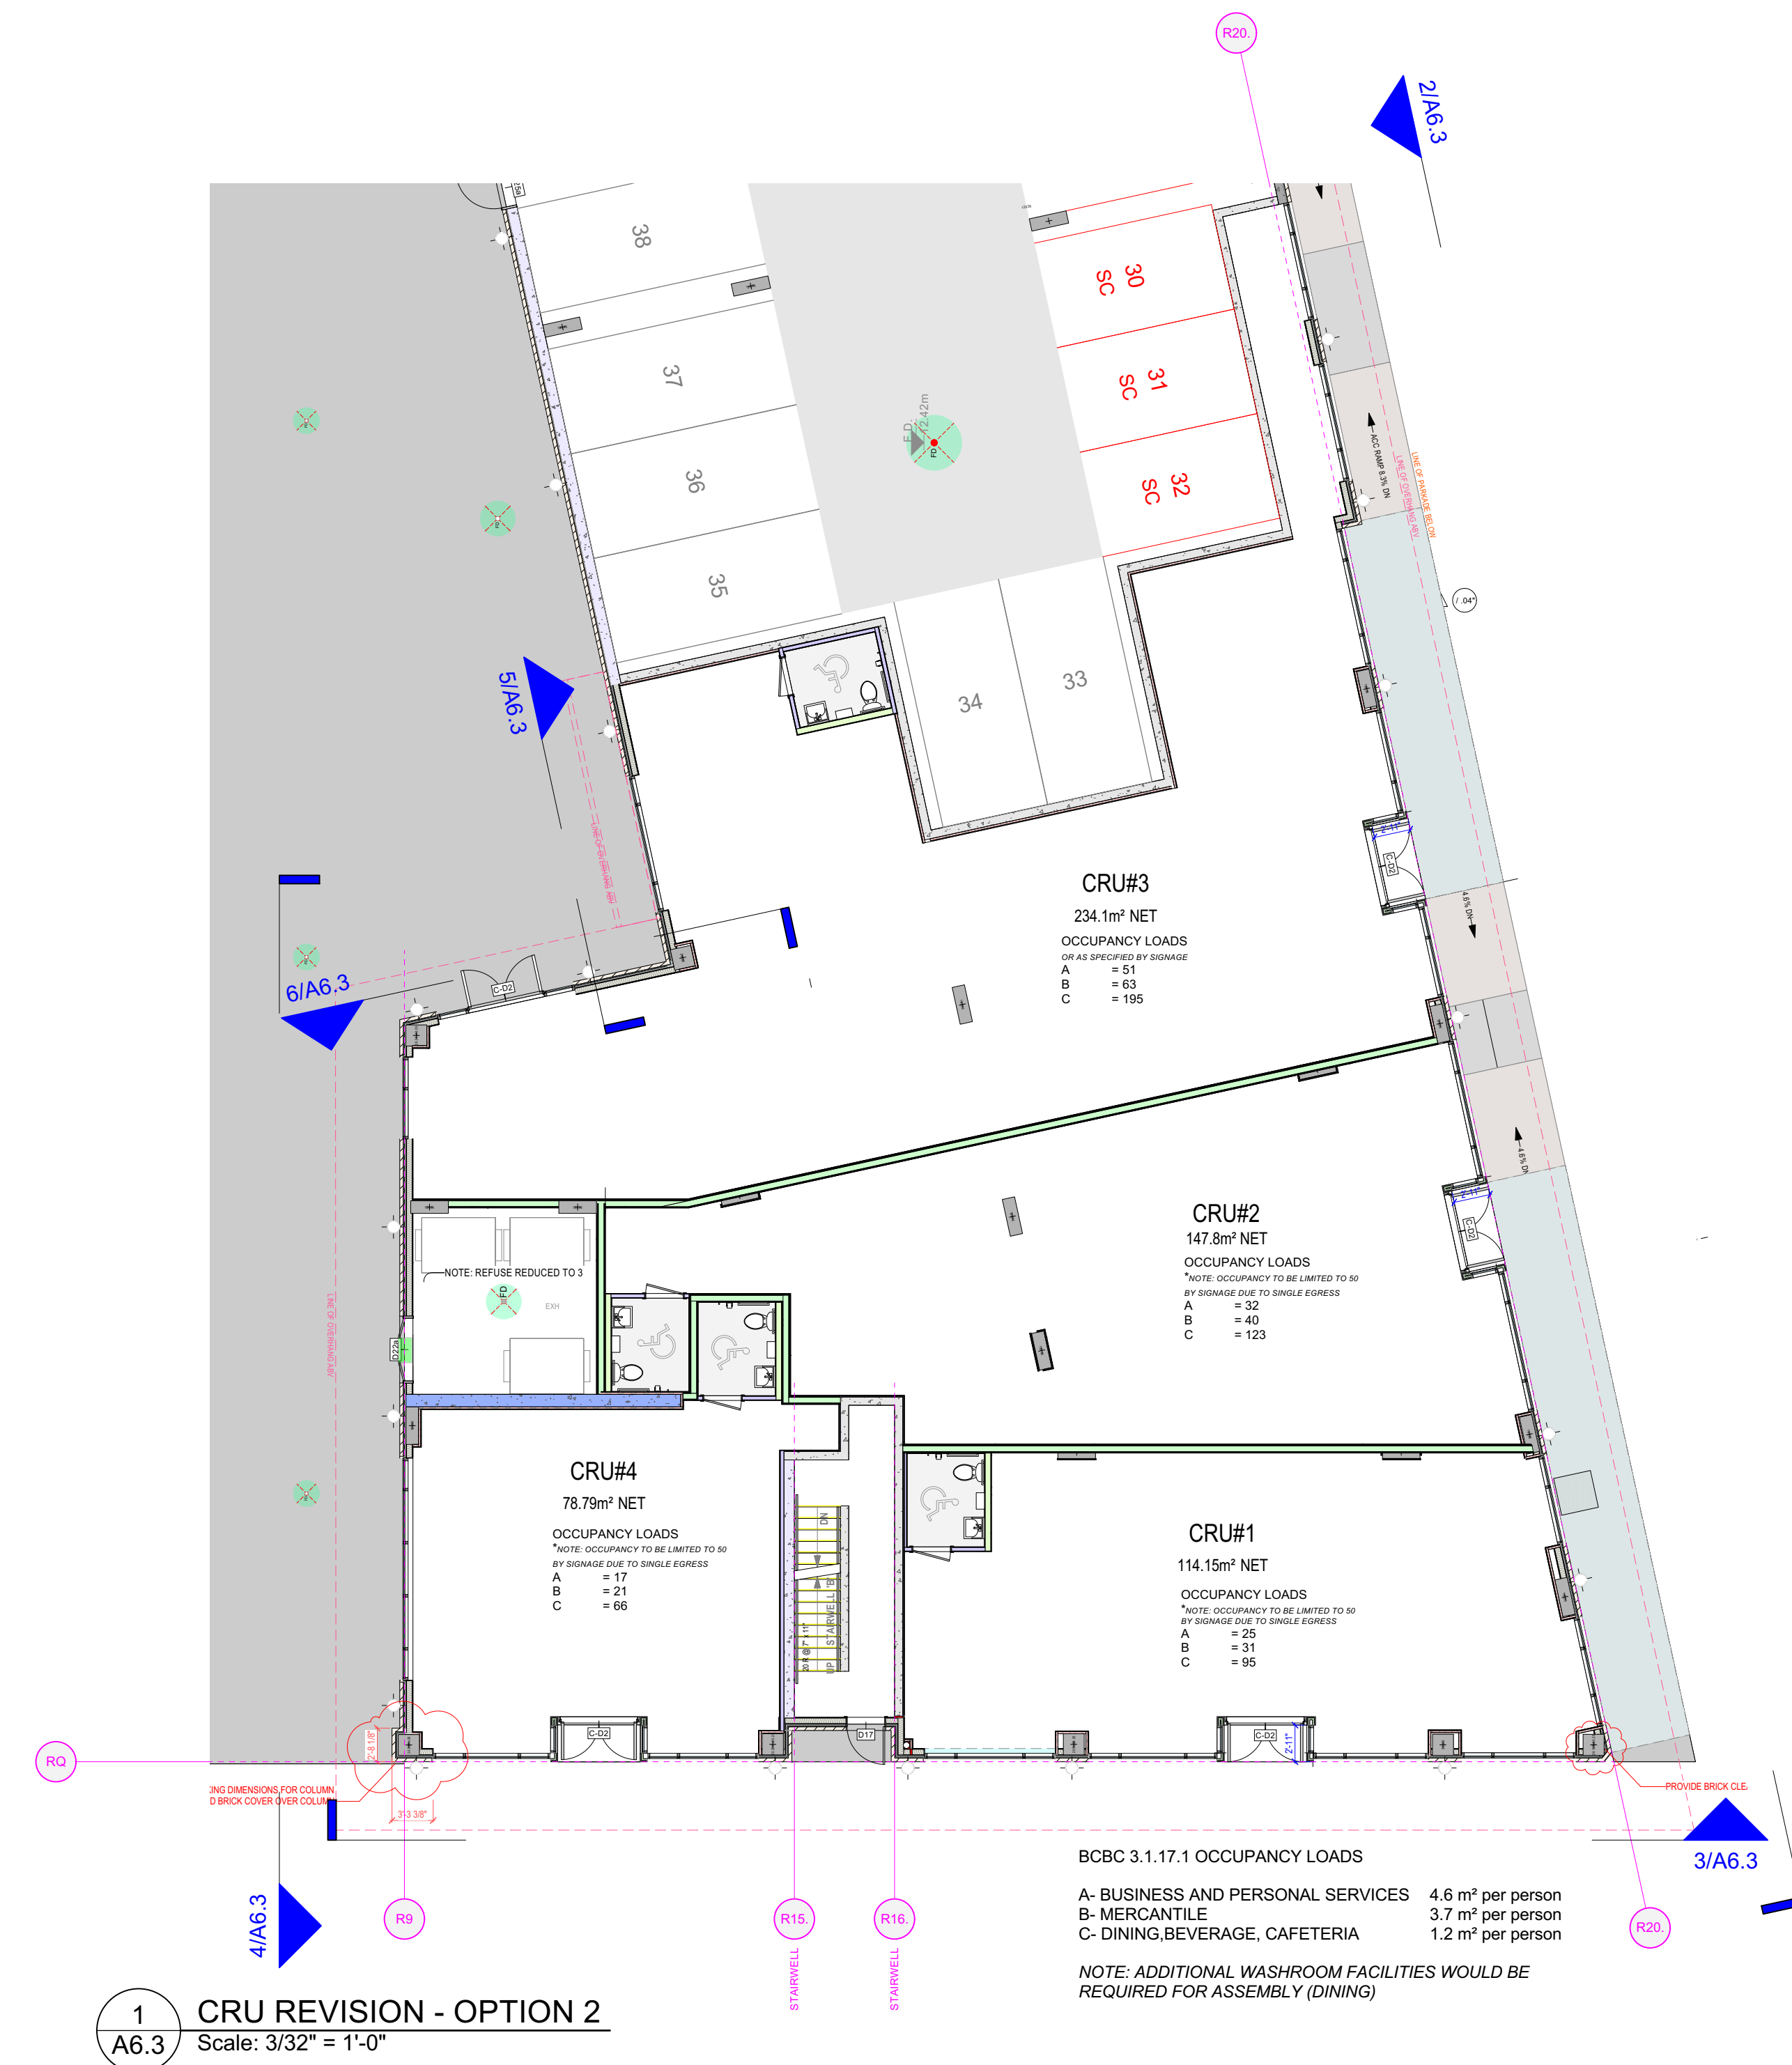


6 CRU GLAZING - WEST ELEVATION  
Scale: 1/8" = 1'-0"

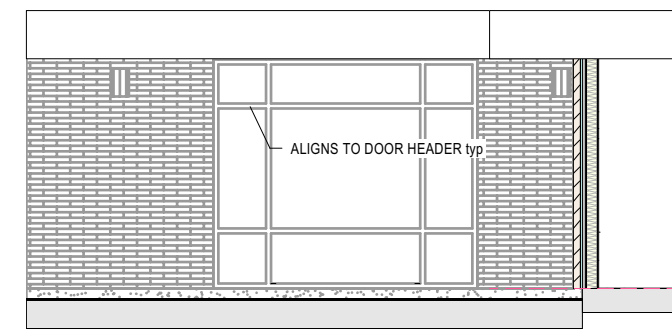


5 CRU GLAZING - NORTH ELEVATION  
Scale: 1/8" = 1'-0"

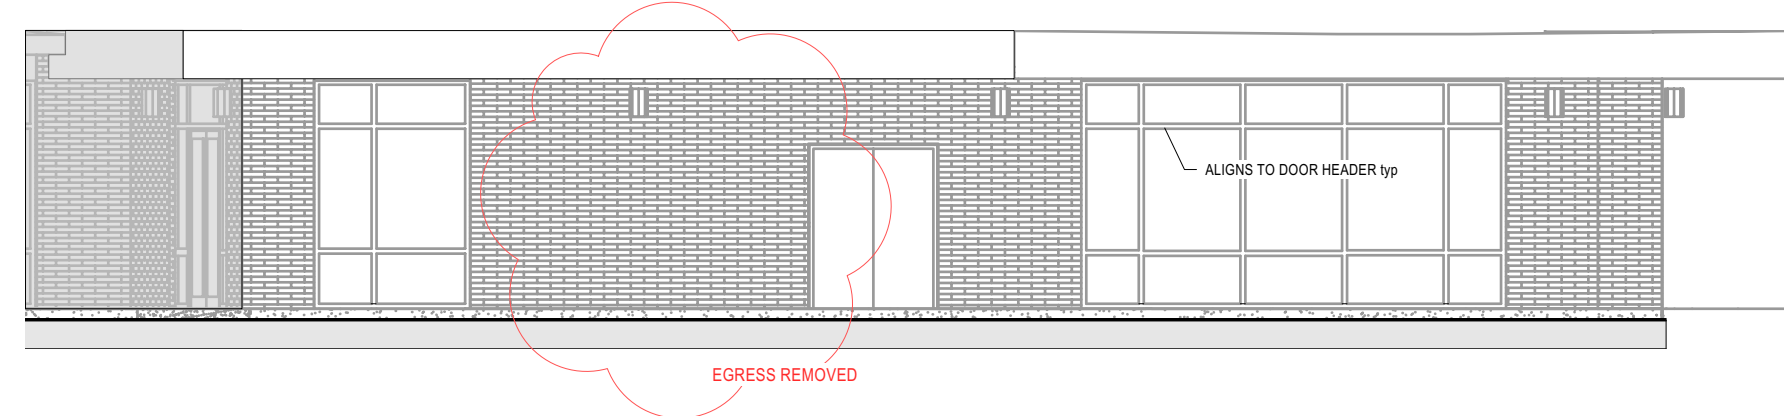

4 CRU GLAZING - WEST ELEVATION  
Scale: 1/8" = 1'-0"

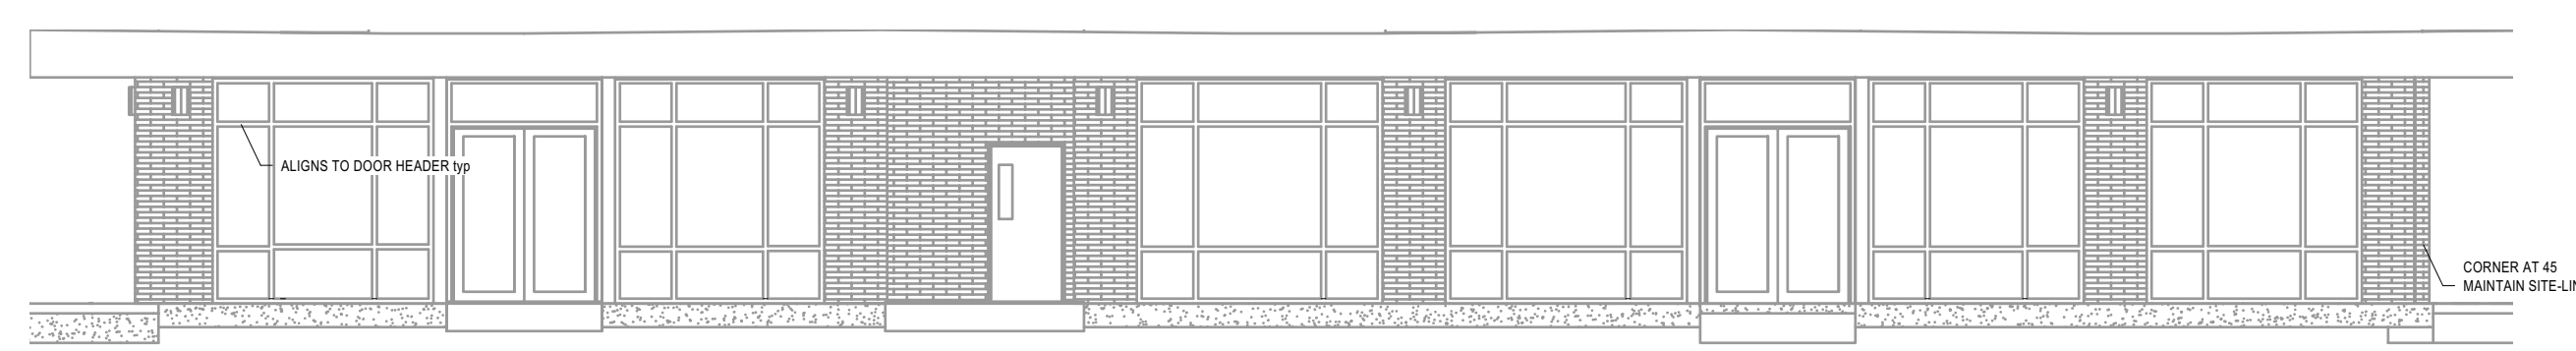

3 CRU GLAZING - EAST ELEVATION  
Scale: 1/8" = 1'-0"

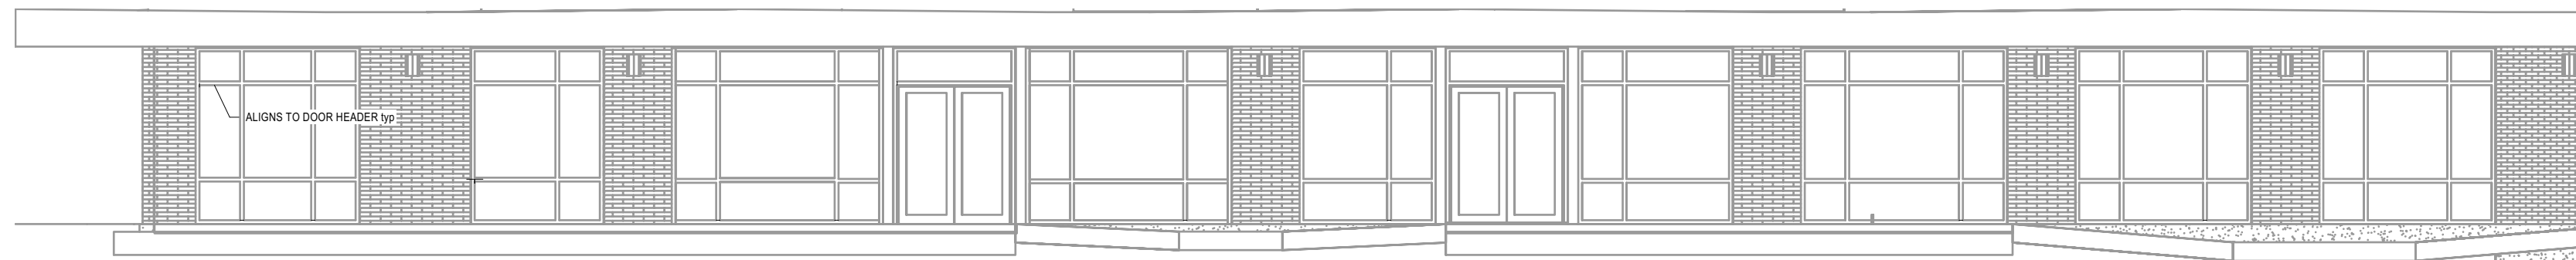

2 CRU GLAZING - SOUTH ELEVATION  
Scale: 1/8" = 1'-0"

1 CRU REVISION - OPTION 2  
Scale: 3/32" = 1'-0"

# THUJA

architecture + design

Tanis Frame Architect AIBC LEED AP  
PO BOX 1326 Cumberland BC V0R 1S0  
T: 250.650.7901 E: info@thujaarchitecture.ca

NO.	DATE
30% COORDINATION	06-20-2022
60% COORDINATION	08-03-2022
90% COORDINATION	09-26-2022
99% COORDINATION - BASE PLANS	09-27-2022
99% COORDINATION - REVISIONS	10-20-2022
99% COORDINATION - UPDATE	11-02-2022
RELEASED FOR BUILDING PERMIT	11-22-2022
RELEASED FOR BP COORDINATION	03-09-2023
RELEASED FOR BUILDING PERMIT	03-24-2023
RELEASED FOR PLANNING REVIEW	04-04-2023
A1.1 CODE REVIEW REVISED	04-12-2023
RELEASED FOR BUILDING PERMIT	04-14-2023
RELEASED FOR E.O.R. REVIEW	05-30-2023
RELEASED FOR BUILDING PERMIT	06-05-2023
COORDINATION - FOUNDATION IFC	06-23-2023
FOUNDATION IFC	06-28-2023
BP COORDINATION	07-24-2023
BP COORDINATION LEVELS 2-6	07-25-2023
RELEASED FOR BUILDING PERMIT	07-27-2023
RELEASED FOR BUILDING PERMIT	09-06-2023
RELEASED FOR BUILDING PERMIT	09-15-2023
RELEASED FOR IFC COORDINATION	10-10-2023
RELEASED FOR CONSTRUCTION	10-10-2023
SI-001 UNIT PLUMBING WALL CHANGE REQUEST	10-12-2023
SI-002 SHIMMELTIC CHANGE REQUEST	10-23-2023
SI-004 RESIDENTIAL CORNER WINDOW DETAIL	01-18-2024
POLE SERVICES REFERENCE PLAN	01-23-2024
SI-005 CRU GLAZING PLAN & ELEVATION	04-01-2024
CRU REVISION	04-16-2024
CRU REVISION	05-30-2024

PROJECT  
**MERIDIAN APARTMENTS  
EVANS RD**

DRAWING  
**CRU REVISION - OPTION 2**

SCALE	AS NOTED	PROJECT NO.	21--
DATE		DRAWN BY	TF/JS
SHEET			