

Ironclad Developments Inc.




Project Management  
General Contracting  
Design/ Build

101-57158  
Syrrington Rd.  
Springfield, MB,  
R2J 4L6

Ph: 204-777-1972  
info@icdev.ca

**IRONCLAD**  
DEVELOPMENTS INC.

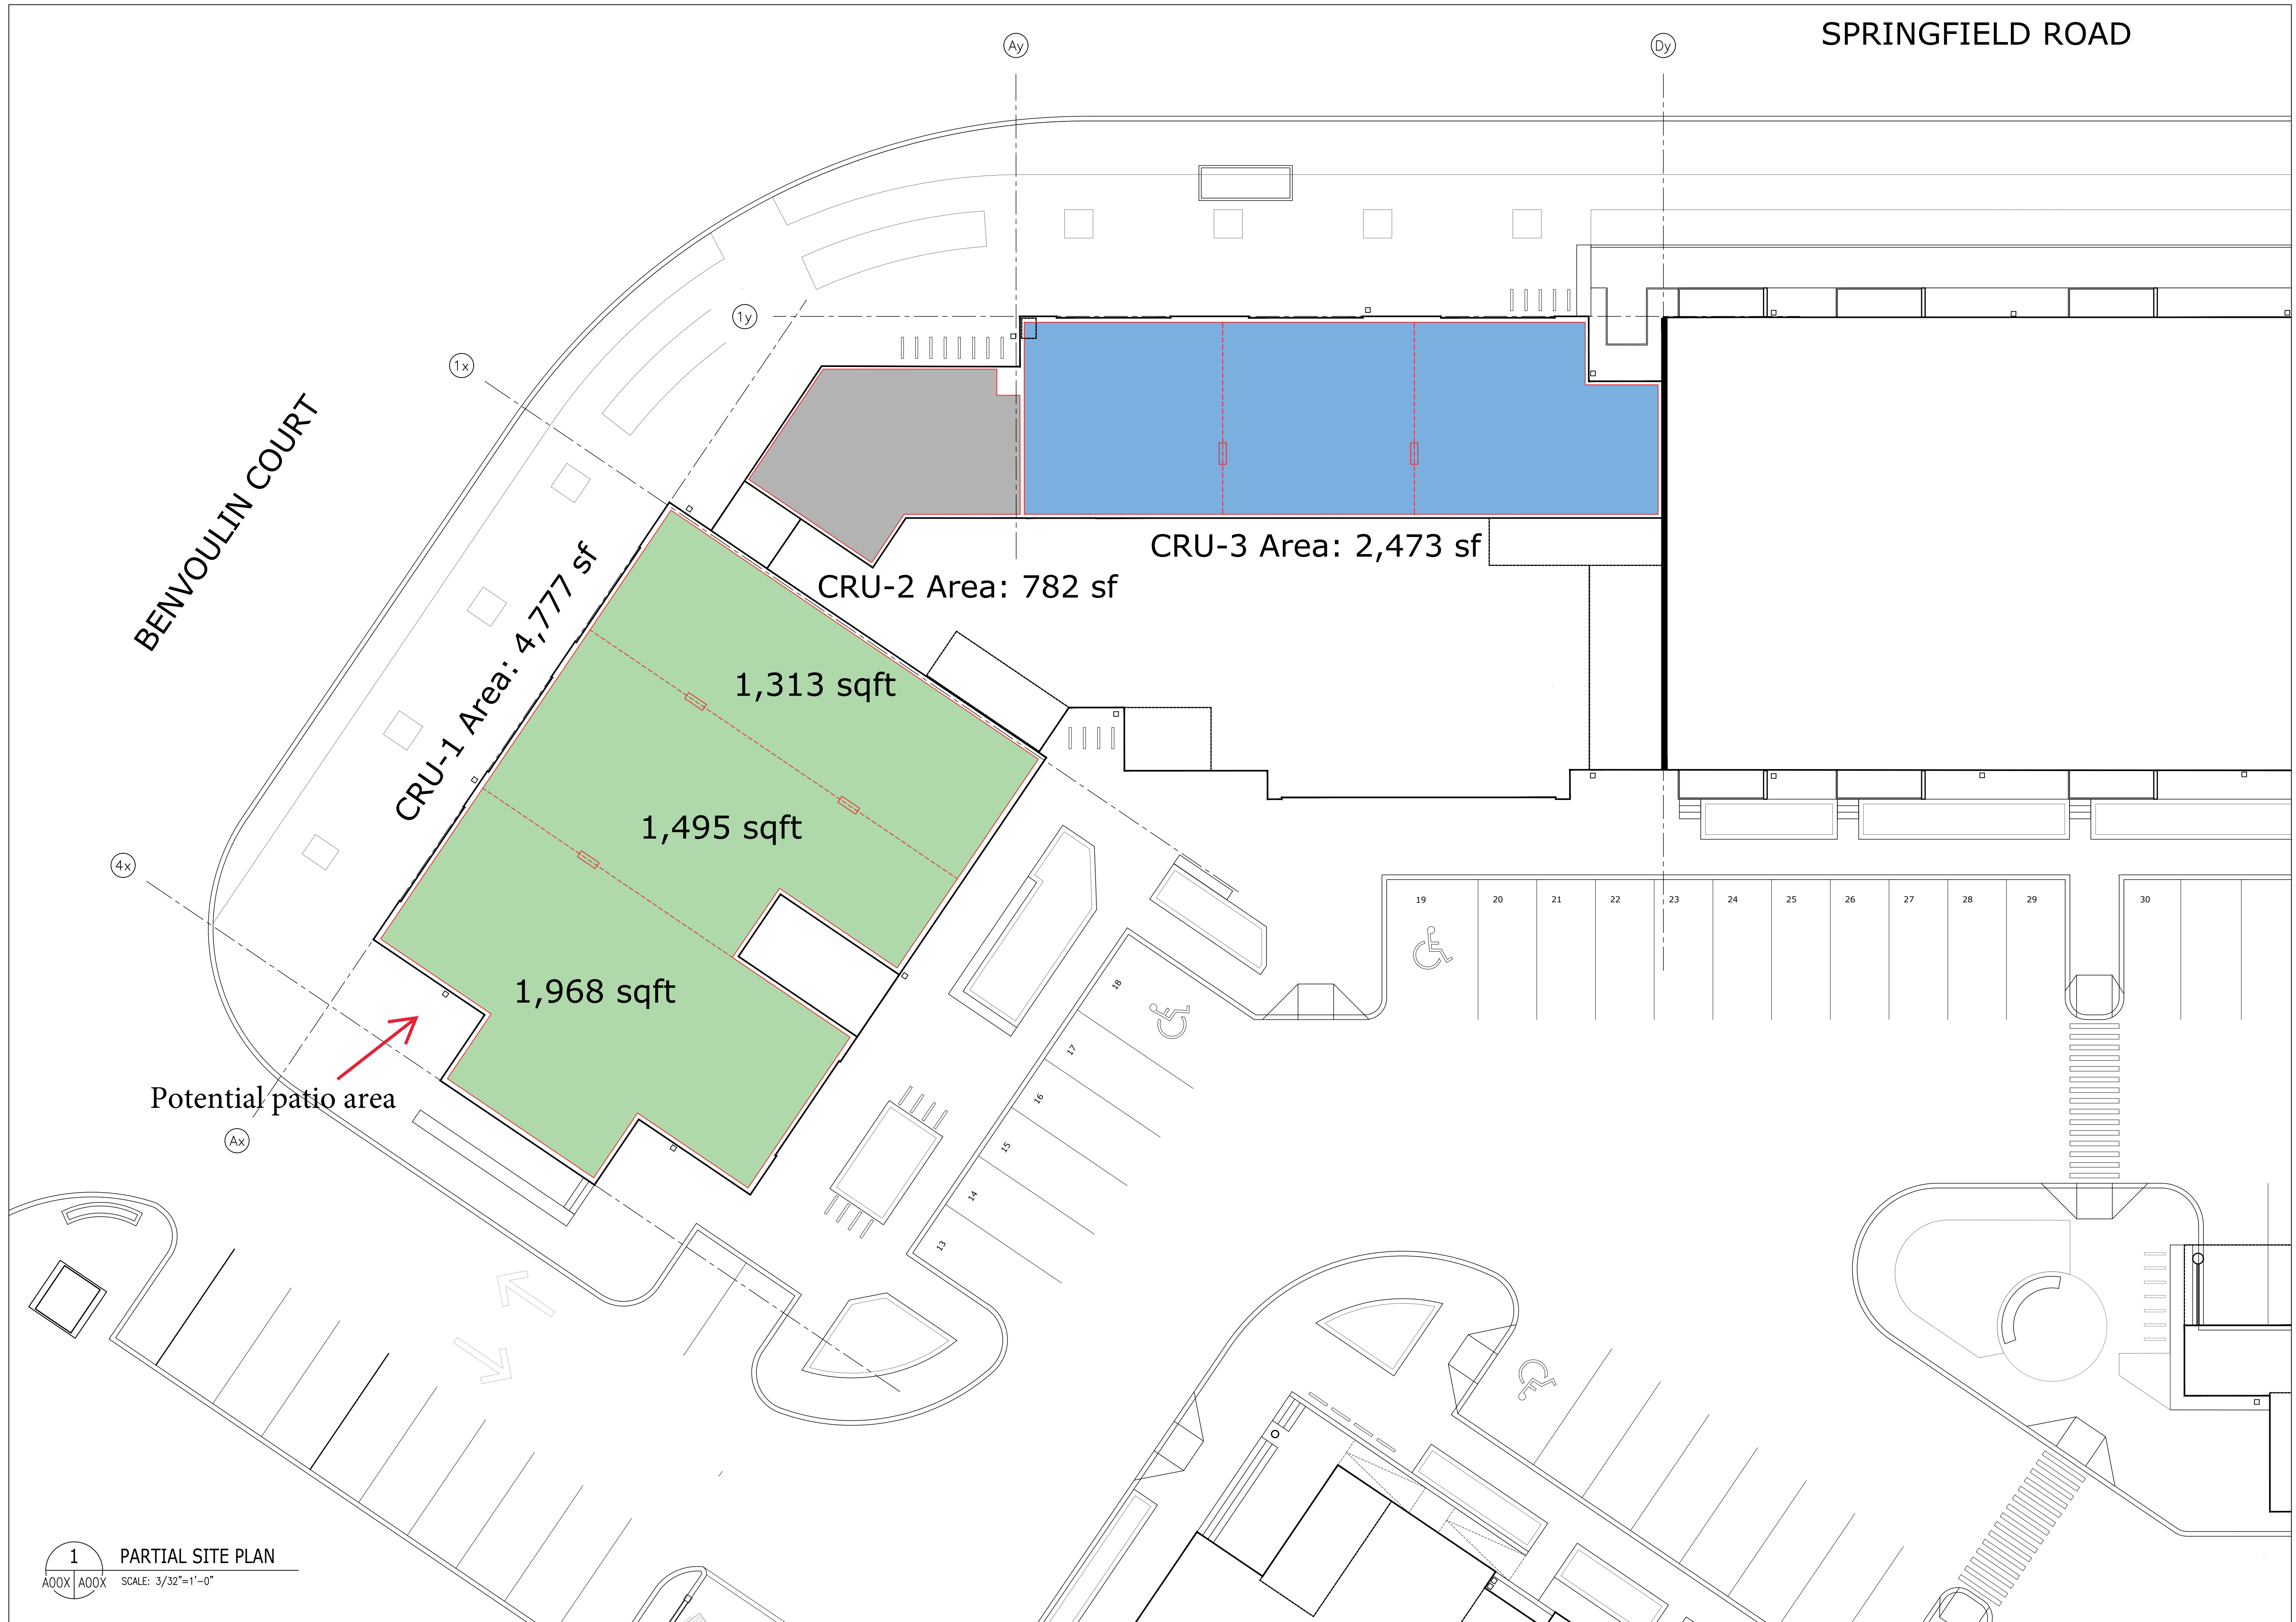

BENVOULIN COURT

SPRINGFIELD ROAD

CRU-1 Area: 4,777 sf

CRU-2 Area: 782 sf


CRU-3 Area: 2,473 sf

1,313 sqft

1,495 sqft

1,968 sqft

Potential patio area

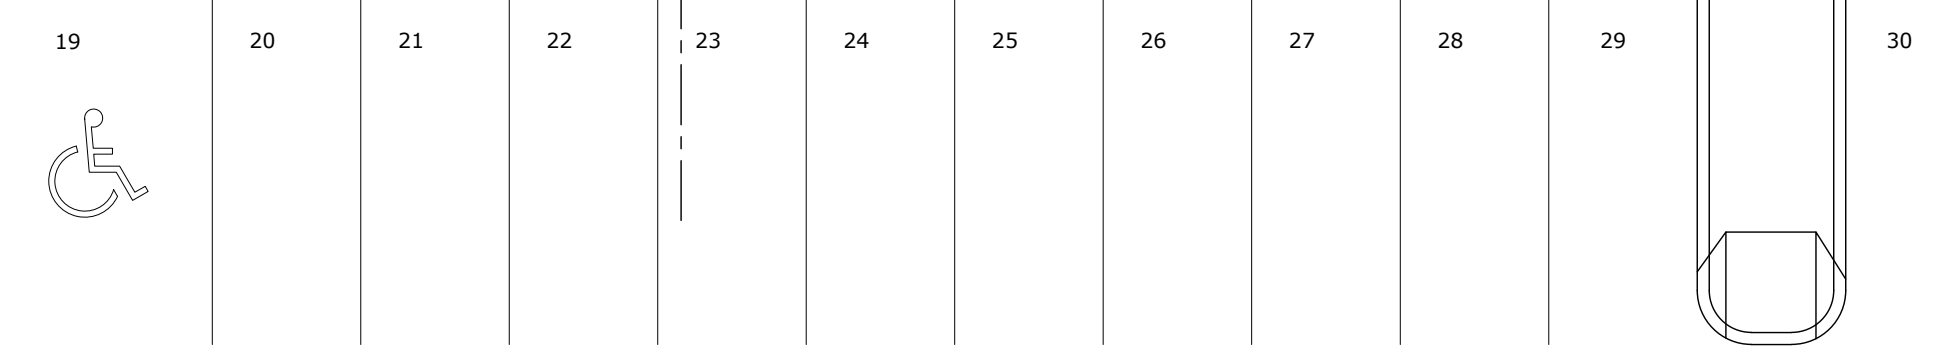

**1** PARTIAL SITE PLAN  
A00X A00X SCALE: 3/32"=1'-0"

Consultant



ROBERT J.S. GARVEY ARCHITECT  
ABC, MRAIC, AIA, LEED AP

201-57158 SYRRINGTON RD 20E  
SPRINGFIELD, MB R2J 4L6  
T: 204.227.9274  
E: R.GARVEY@GAT7.CA

All drawings and specifications are the property of Ironclad Developments Inc. and cannot be reproduced or used without written consent. The contractor shall verify all dimensions, datums and levels noted on the drawings with the conditions on site and shall be responsible for reporting any errors or omissions to the Architect for adjustments. This drawing shall not be scaled.

Project  
**MISSION HEIGHTS**  
2241 SPRINGFIELD ROAD  
KELOWNA, BC

Drawing Title  
**COMMERCIAL UNITS AREAS**

Project no.	2102	Designed by	MB/RG
Drawn by	AL	Reviewed by	RG
Date	NOV 10, 2022	Revision Date	
Reference no.		Scale	AS NOTED
Sheet no.	<b>A00X</b>	Revision no.	00

K:\Projects\2102-2241 Springfield Rd Kelowna BC Design & Drawings\4.1 Architectural\4.1.1 CAD\2102 Mission Heights A00X Site Plan.rvt