


EXISTING THIRD FLOOR PLAN

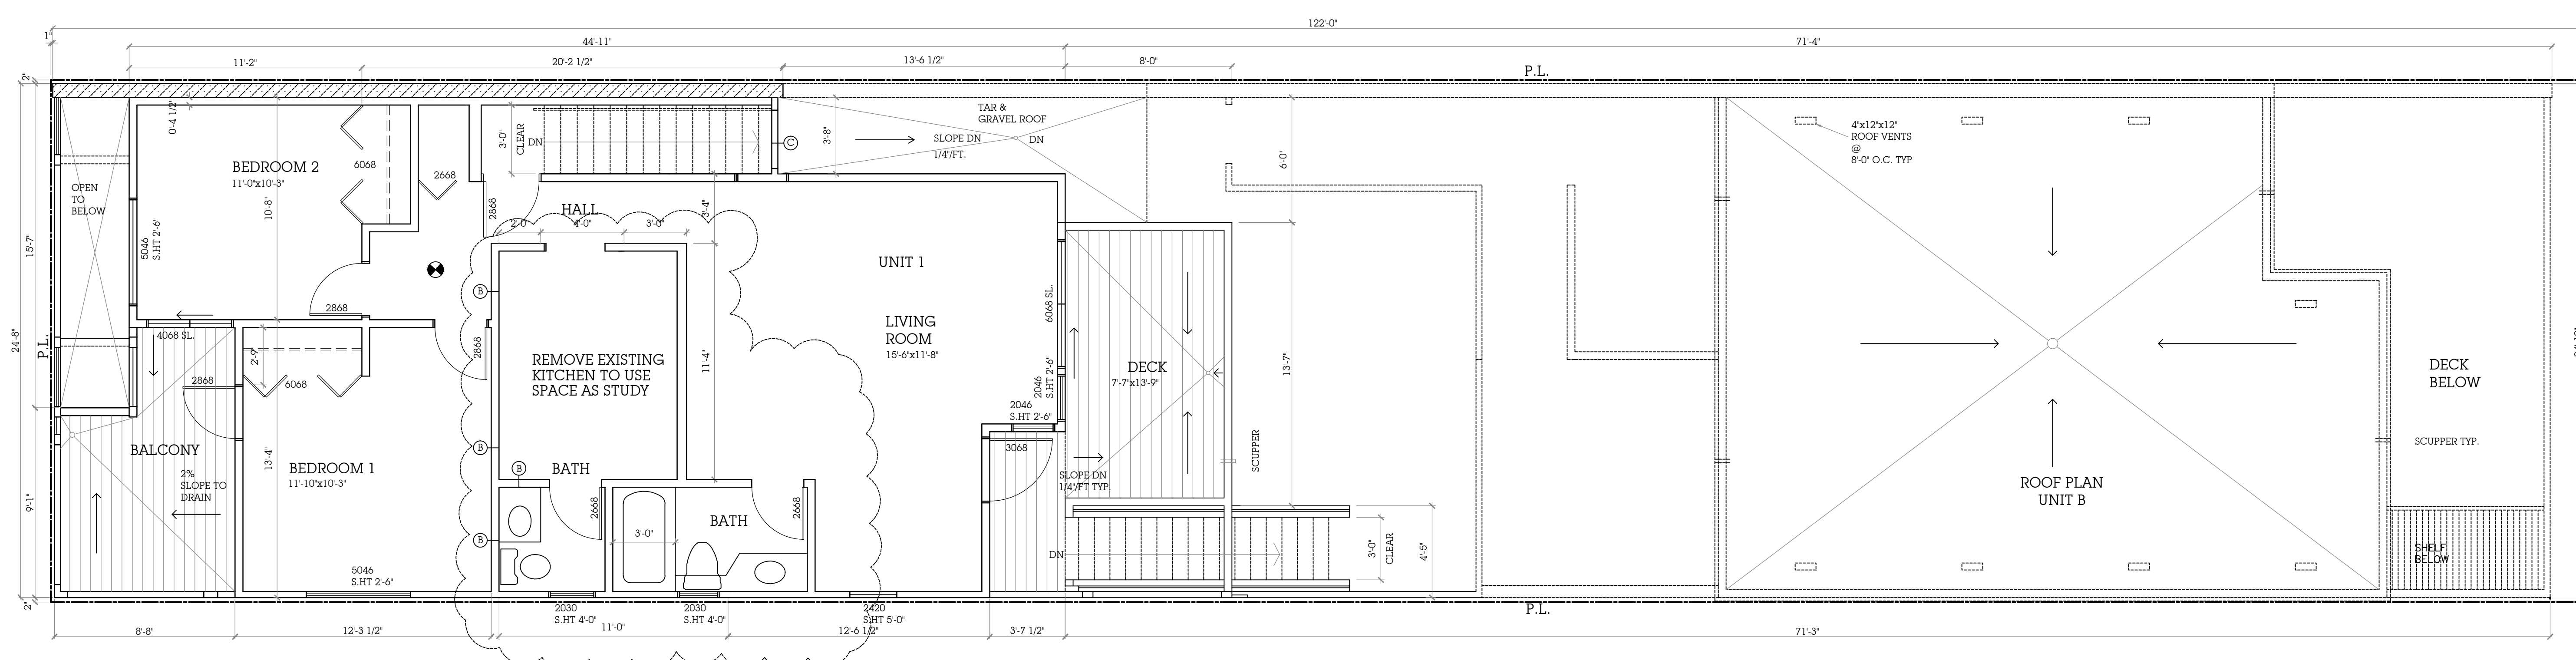

PROPOSED THIRD FLOOR PLAN

LEGEND:

- ☉ SMOKE ALARM INTERCONNECTED HARDWIRED 120 VOLT W/ CARBON MONOXIDE DETECTION AND BATTERY BACK UP
- ⊙ MECHANICAL VENT

WALL:

- Ⓐ 1 HR FIRE RATED WALL. CONSTRUCTOR TO CONFIRM. PROVIDE 5/8" TYPE 'X' GWB ON EACH SIDE OF EXISTING WOOD STUDS WALL IF REQUIRED.
- Ⓑ NEW INTERIOR WALLS SHOWN SHADED. 2 X4 STUDS @ 16" O.C. 1/2" G.W.B. ON EACH SIDE. AQUA- BOARD IN LIEU OF GWB AT BATHTUB & SHOWER SURROUND.
- Ⓒ INFILL EXISTING OPENING. STUCCO ON MESH ON 2 LAYERS 30 MIN B.P. ON 1/2" PLYWOOD SHEATHINGS ON 2X4 STUDS @ 16 O.C. R-14 BATT INSULATION, 6 MIL POLY V.B. 1/2" G.W.B.

DOOR:

- ① REPLACE EXISTING DOOR WITH HOLLOW CORE WOOD DOOR.
- ② 3/4 HR STEEL CLAD DOOR C/W SELF CLOSER AND LOCK SET

NOTE:

- ALL DIMENSIONS TO BE CONFIRMED AT SITE. NOTIFY PROJECT ARCHITECT FOR DISCREPANCIES PRIOR TO CONSTRUCTION.

477  
POWELL  
STREET

KC MOONEY  
ARCHITECT  
330 - 1026 DAVIE  
VANCOUVER BC  
V6E 1M3  
604 736 2927

DRAWN:  
DATE: JUNE 18, 2012  
SCALE: 1/4" = 1'-0"

A102