


MACDONALD COMMERCIAL
 REAL ESTATE SERVICES LTD.
 1827 W 5th Ave
 Vancouver, BC V6J 1P5
 Tel (604) 736-5611
 Fax (604) 736-7976
 www.macrealty.com

5489 BRYNE RD
 BURNABY, BC

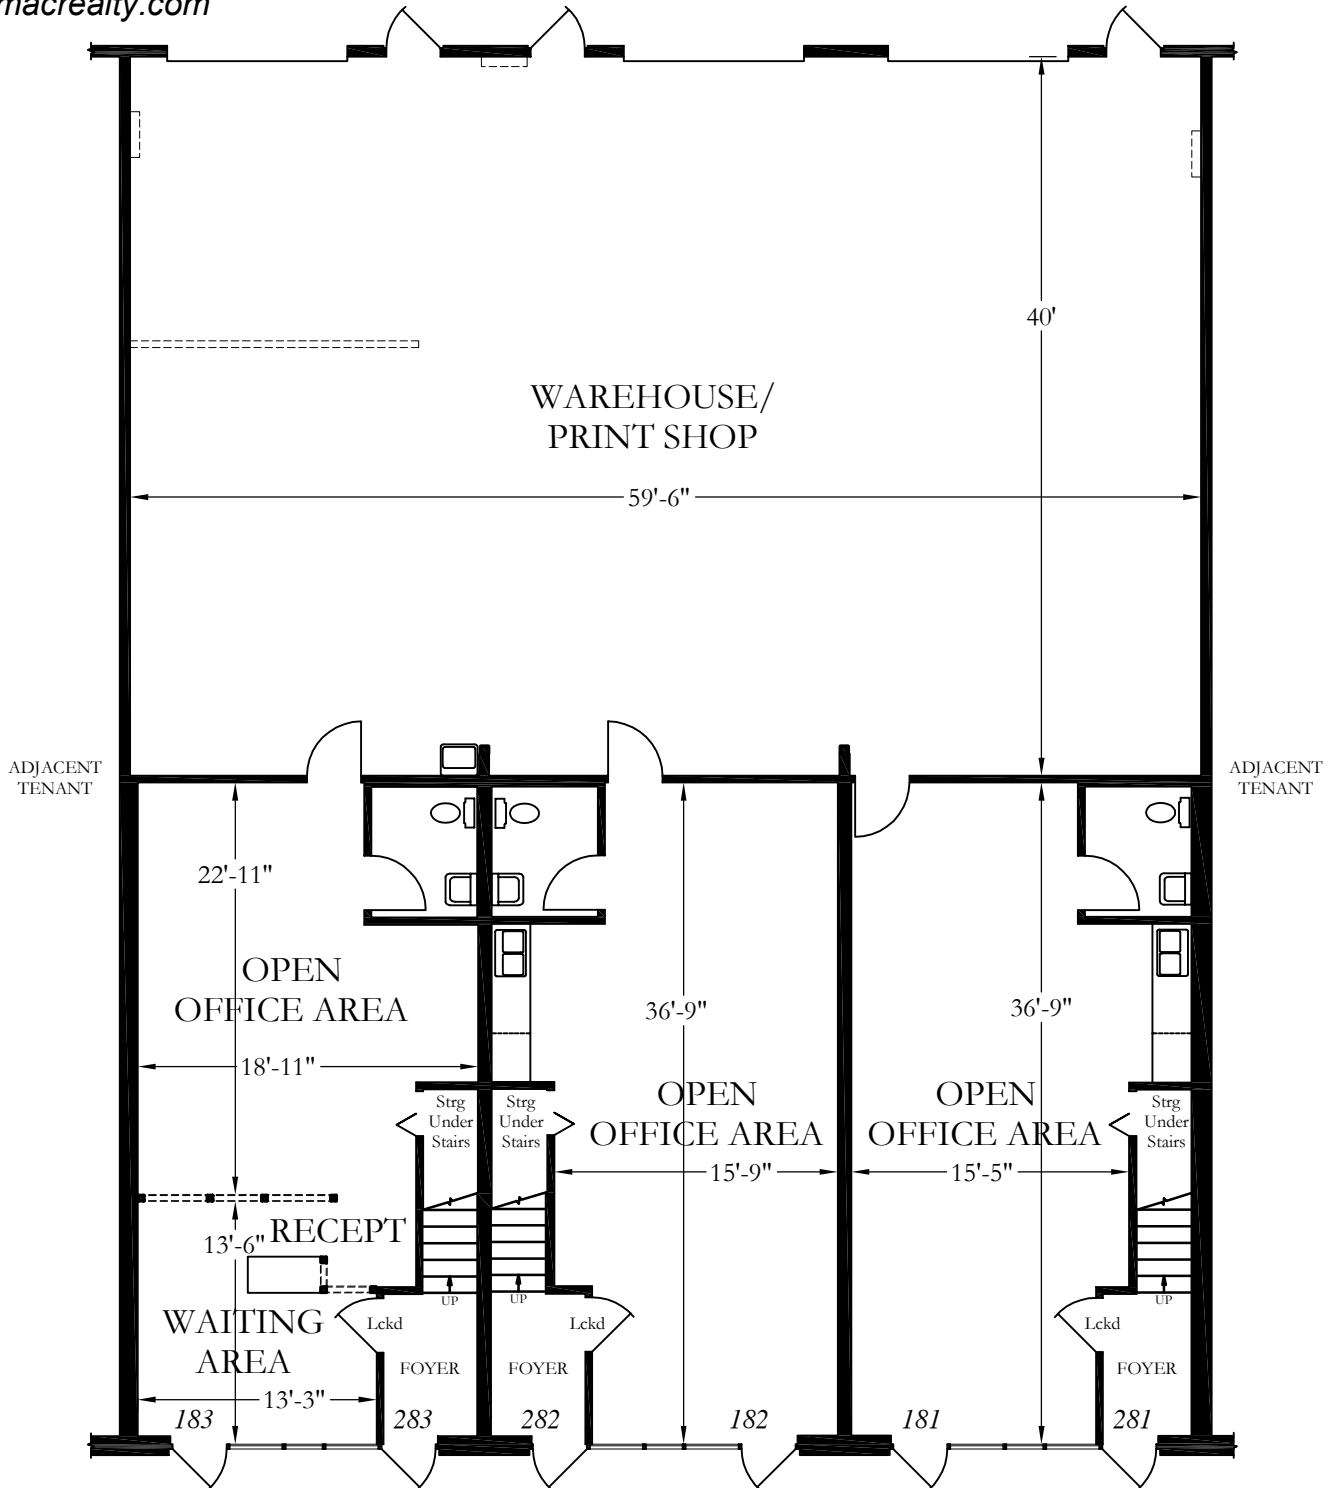

FLOOR 1
 FLOOR PLAN
 Measured: Mar 2, 2020



Toll Free: (855) 999-8832
 File #: 20-01-1176
 www.yttechnologies.com


8' 4' 0 8'
 SCALE: 3/32"=1'-0"

MACDONALD COMMERCIAL
 REAL ESTATE SERVICES LTD.
 1827 W 5th Ave
 Vancouver, BC V6J 1P5
 Tel (604) 736-5611
 Fax (604) 736-7976
 www.macrealty.com

5489 BRYNE RD
 BURNABY, BC



FLOOR 1
 LEASE PLAN
 Measured: Mar 2, 2020

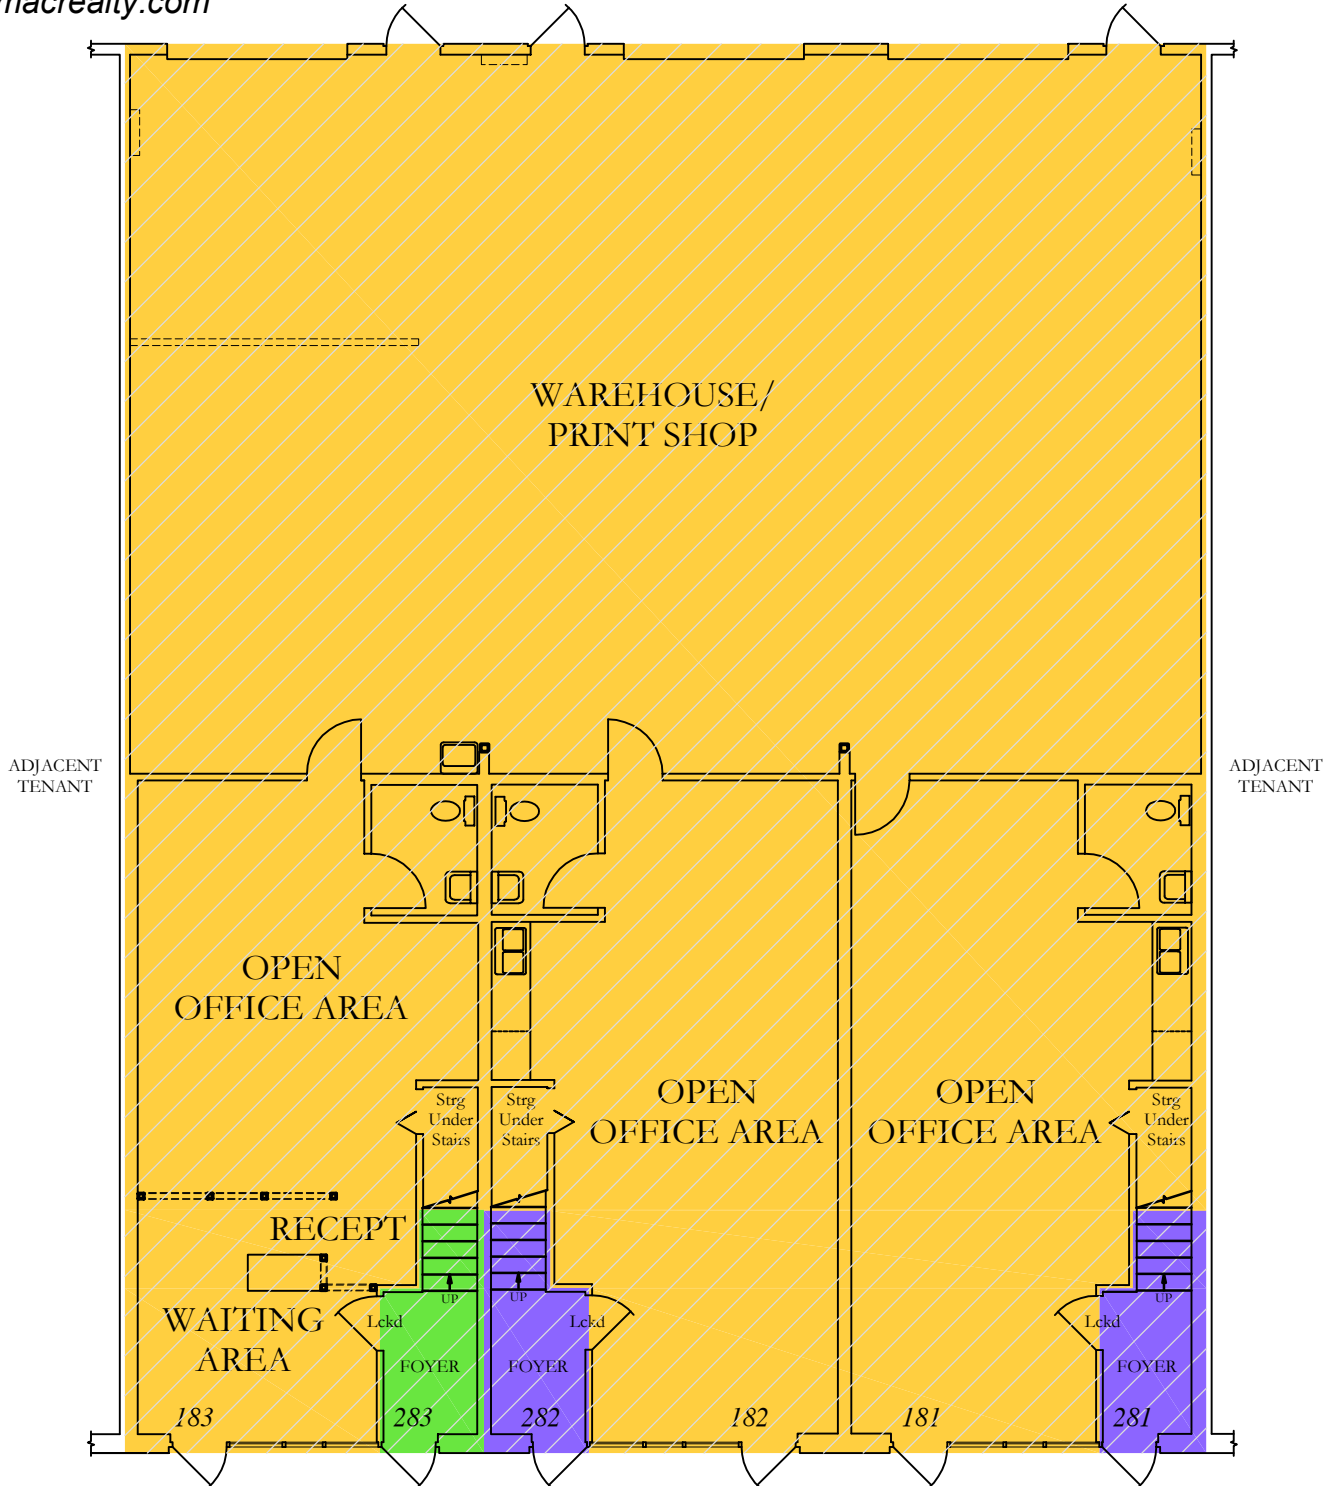

Note: Area subject to minor revision upon completion of full-floor survey.

Note: Areas Based on **BOMA Industrial 2012 Method A (Exterior Enclosure Method) ANSI/BOMA Z65.2-2012**

- Occupant Area #181-183: 4,493 s.f.
- Occupant Area #281-282: 141 s.f.
- Occupant Area #283: 69 s.f.





Toll Free: (855) 999-8832
 File #: 20-01-1176
 www.yttechnologies.com

MACDONALD COMMERCIAL
 REAL ESTATE SERVICES LTD.
 1827 W 5th Ave
 Vancouver, BC V6J 1P5
 Tel (604) 736-5611
 Fax (604) 736-7976
 www.macrealty.com

5489 BRYNE RD
 BURNABY, BC



FLOOR 2
 FLOOR PLAN
 Measured: Mar 2, 2020

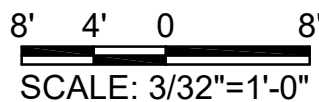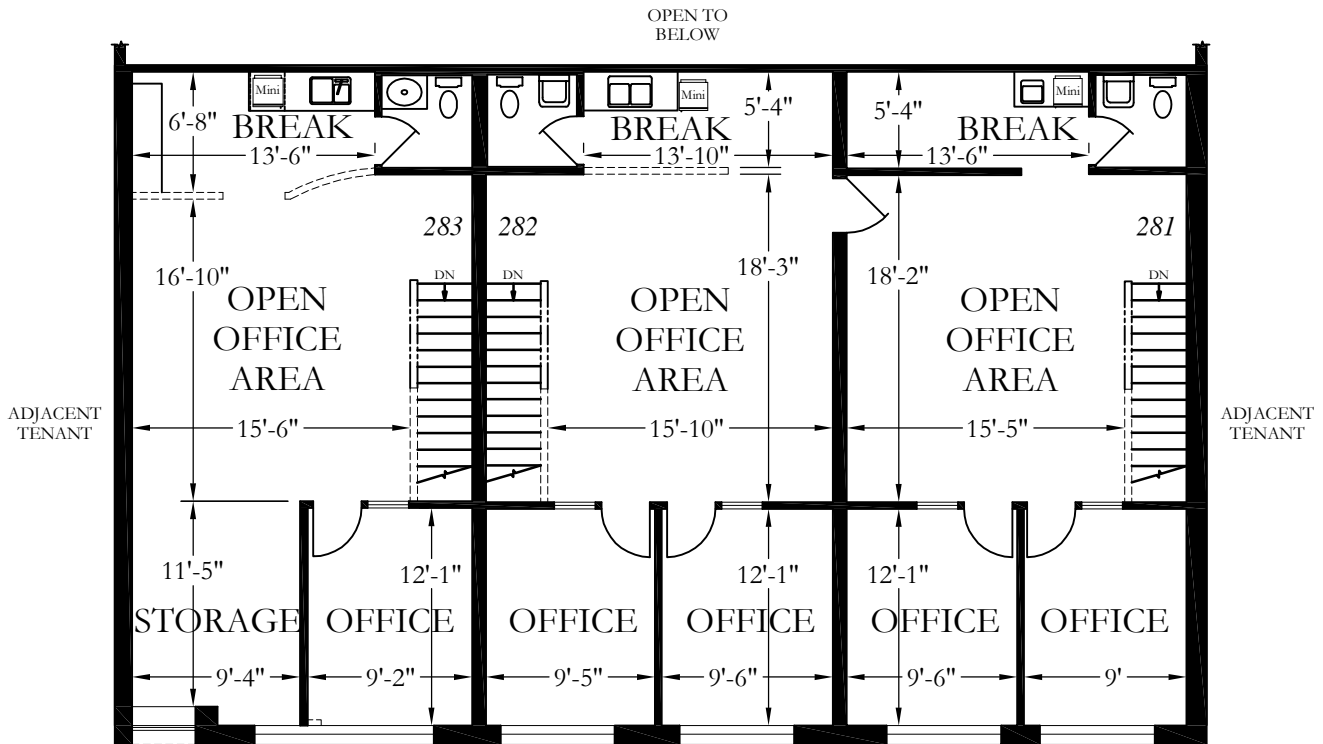


Toll Free: (855) 999-8832
 File #: 20-01-1176
 www.yttechnologies.com

MACDONALD COMMERCIAL
 REAL ESTATE SERVICES LTD.
 1827 W 5th Ave
 Vancouver, BC V6J 1P5
 Tel (604) 736-5611
 Fax (604) 736-7976
 www.macrealty.com

5489 BRYNE RD
 BURNABY, BC



FLOOR 2
 LEASE PLAN
 Measured: Mar 2, 2020

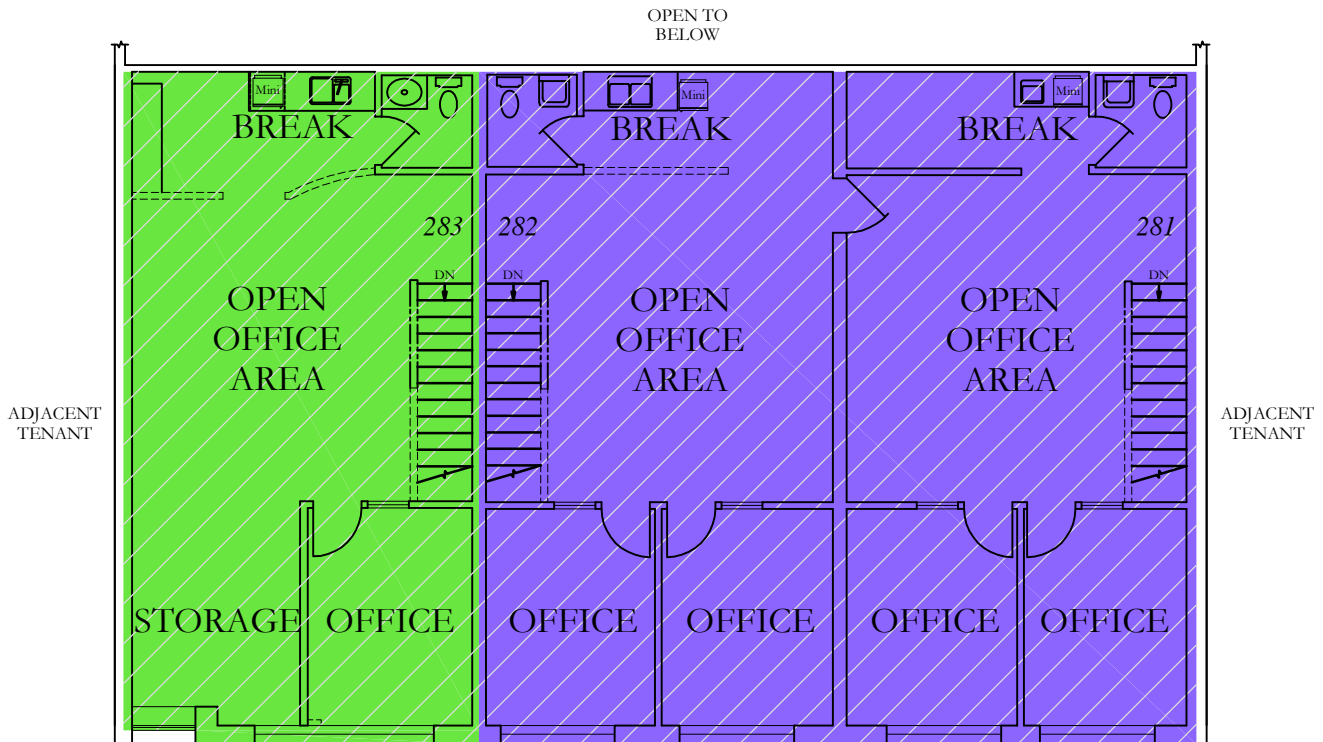


 Occupant Area #281-282: 1,489 s.f.

 Occupant Area #283: 735 s.f.

 Finished

Note: Area subject to minor revision upon completion of full-floor survey.

Note: Areas Based on **BOMA Industrial 2012 Method A (Exterior Enclosure Method) ANSI/BOMA Z65.2-2012**

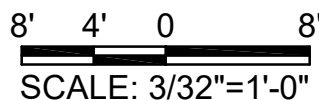

Toll Free: (855) 999-8832
 File #: 20-01-1176
 www.yttechnologies.com