

MAIN FLOOR PLAN

SCALE: 1/8" = 1'-0"

JAMES TETTAMANTI
ARCHITECT
VANCOUVER


OFFICE BUILDING FOR
DARRALDA PROPERTIES LIMITED
1520 WEST 8TH AVENUE

DRAWN: P.M. SCALE: 1/8" = 1'-0"

DATE: JUNE 3/75

SHEET NO.

OF

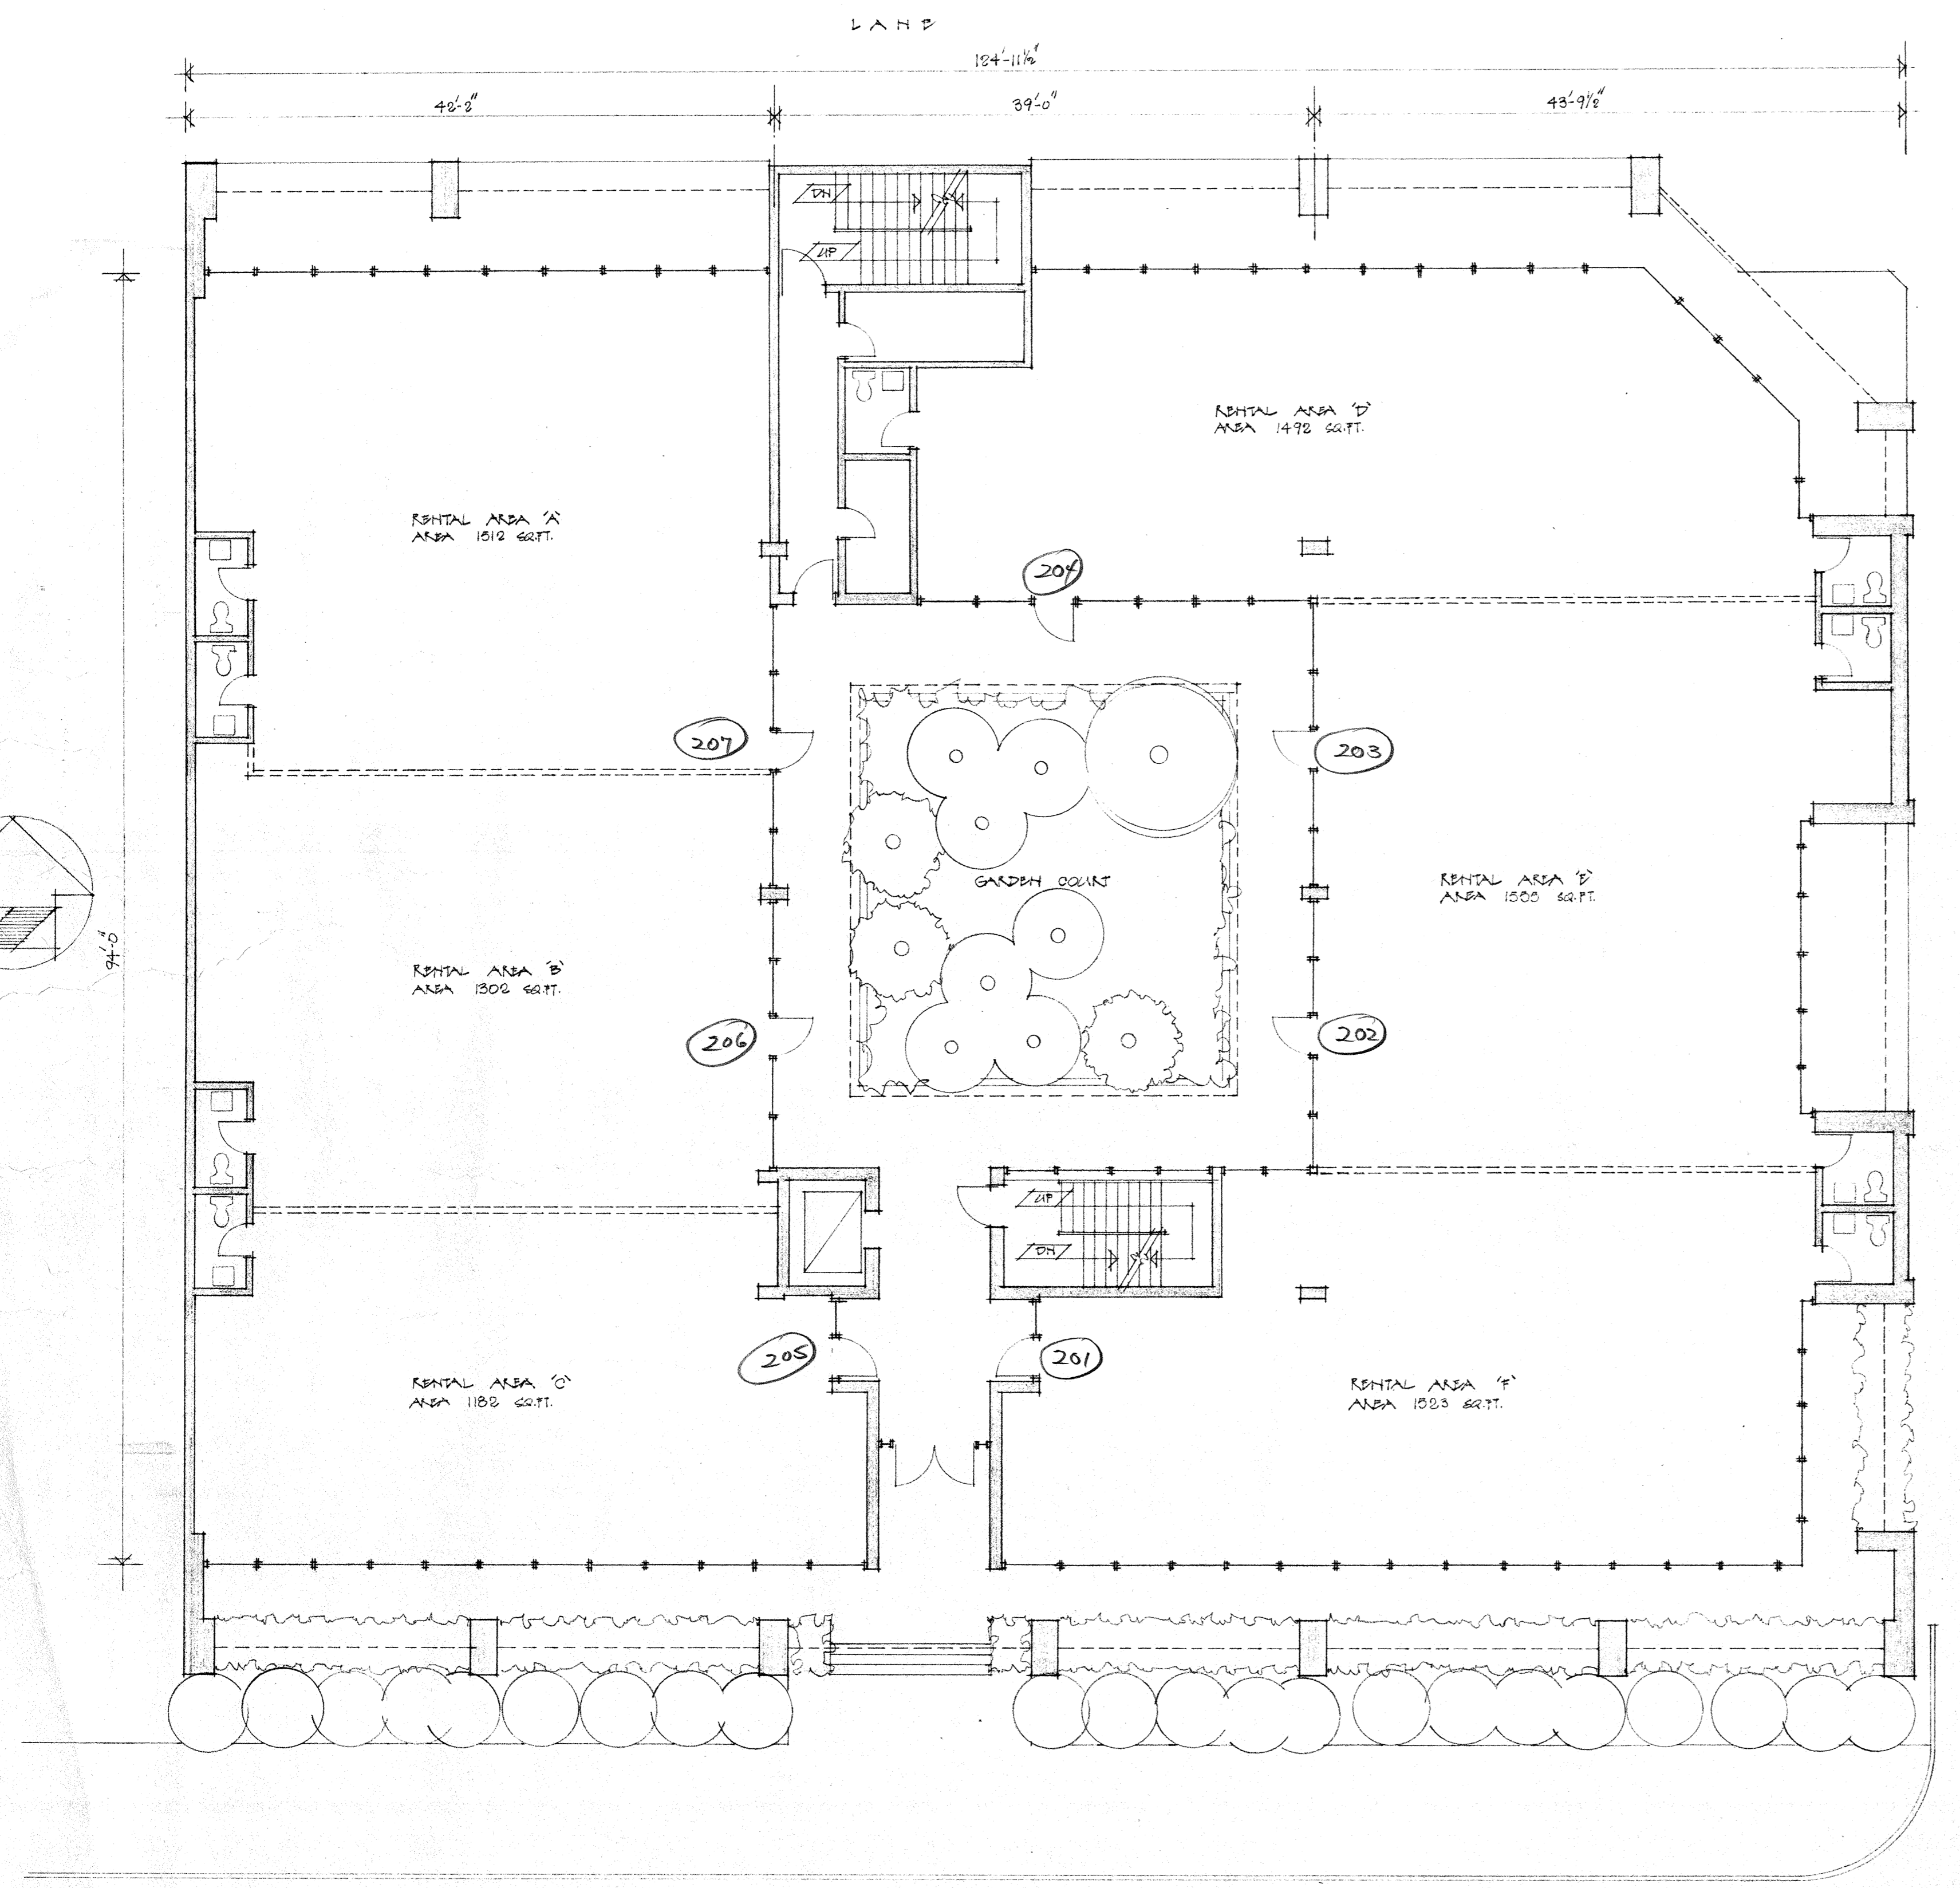


N I L

MAIN FLOOR PLAN

SCALE: 1/8" = 1'-0"

JAMES TETTAMANTI ARCHITECT VANCOUVER	OFFICE BUILDING FOR DAKALDA PROPERTIES LIMITED 1523 WEST 8 TH AVENUE	SHEET NO.
	DRAWN: D.M., SCALE: 1/8" = 1'-0" DATE: JUNE 3/73	OF

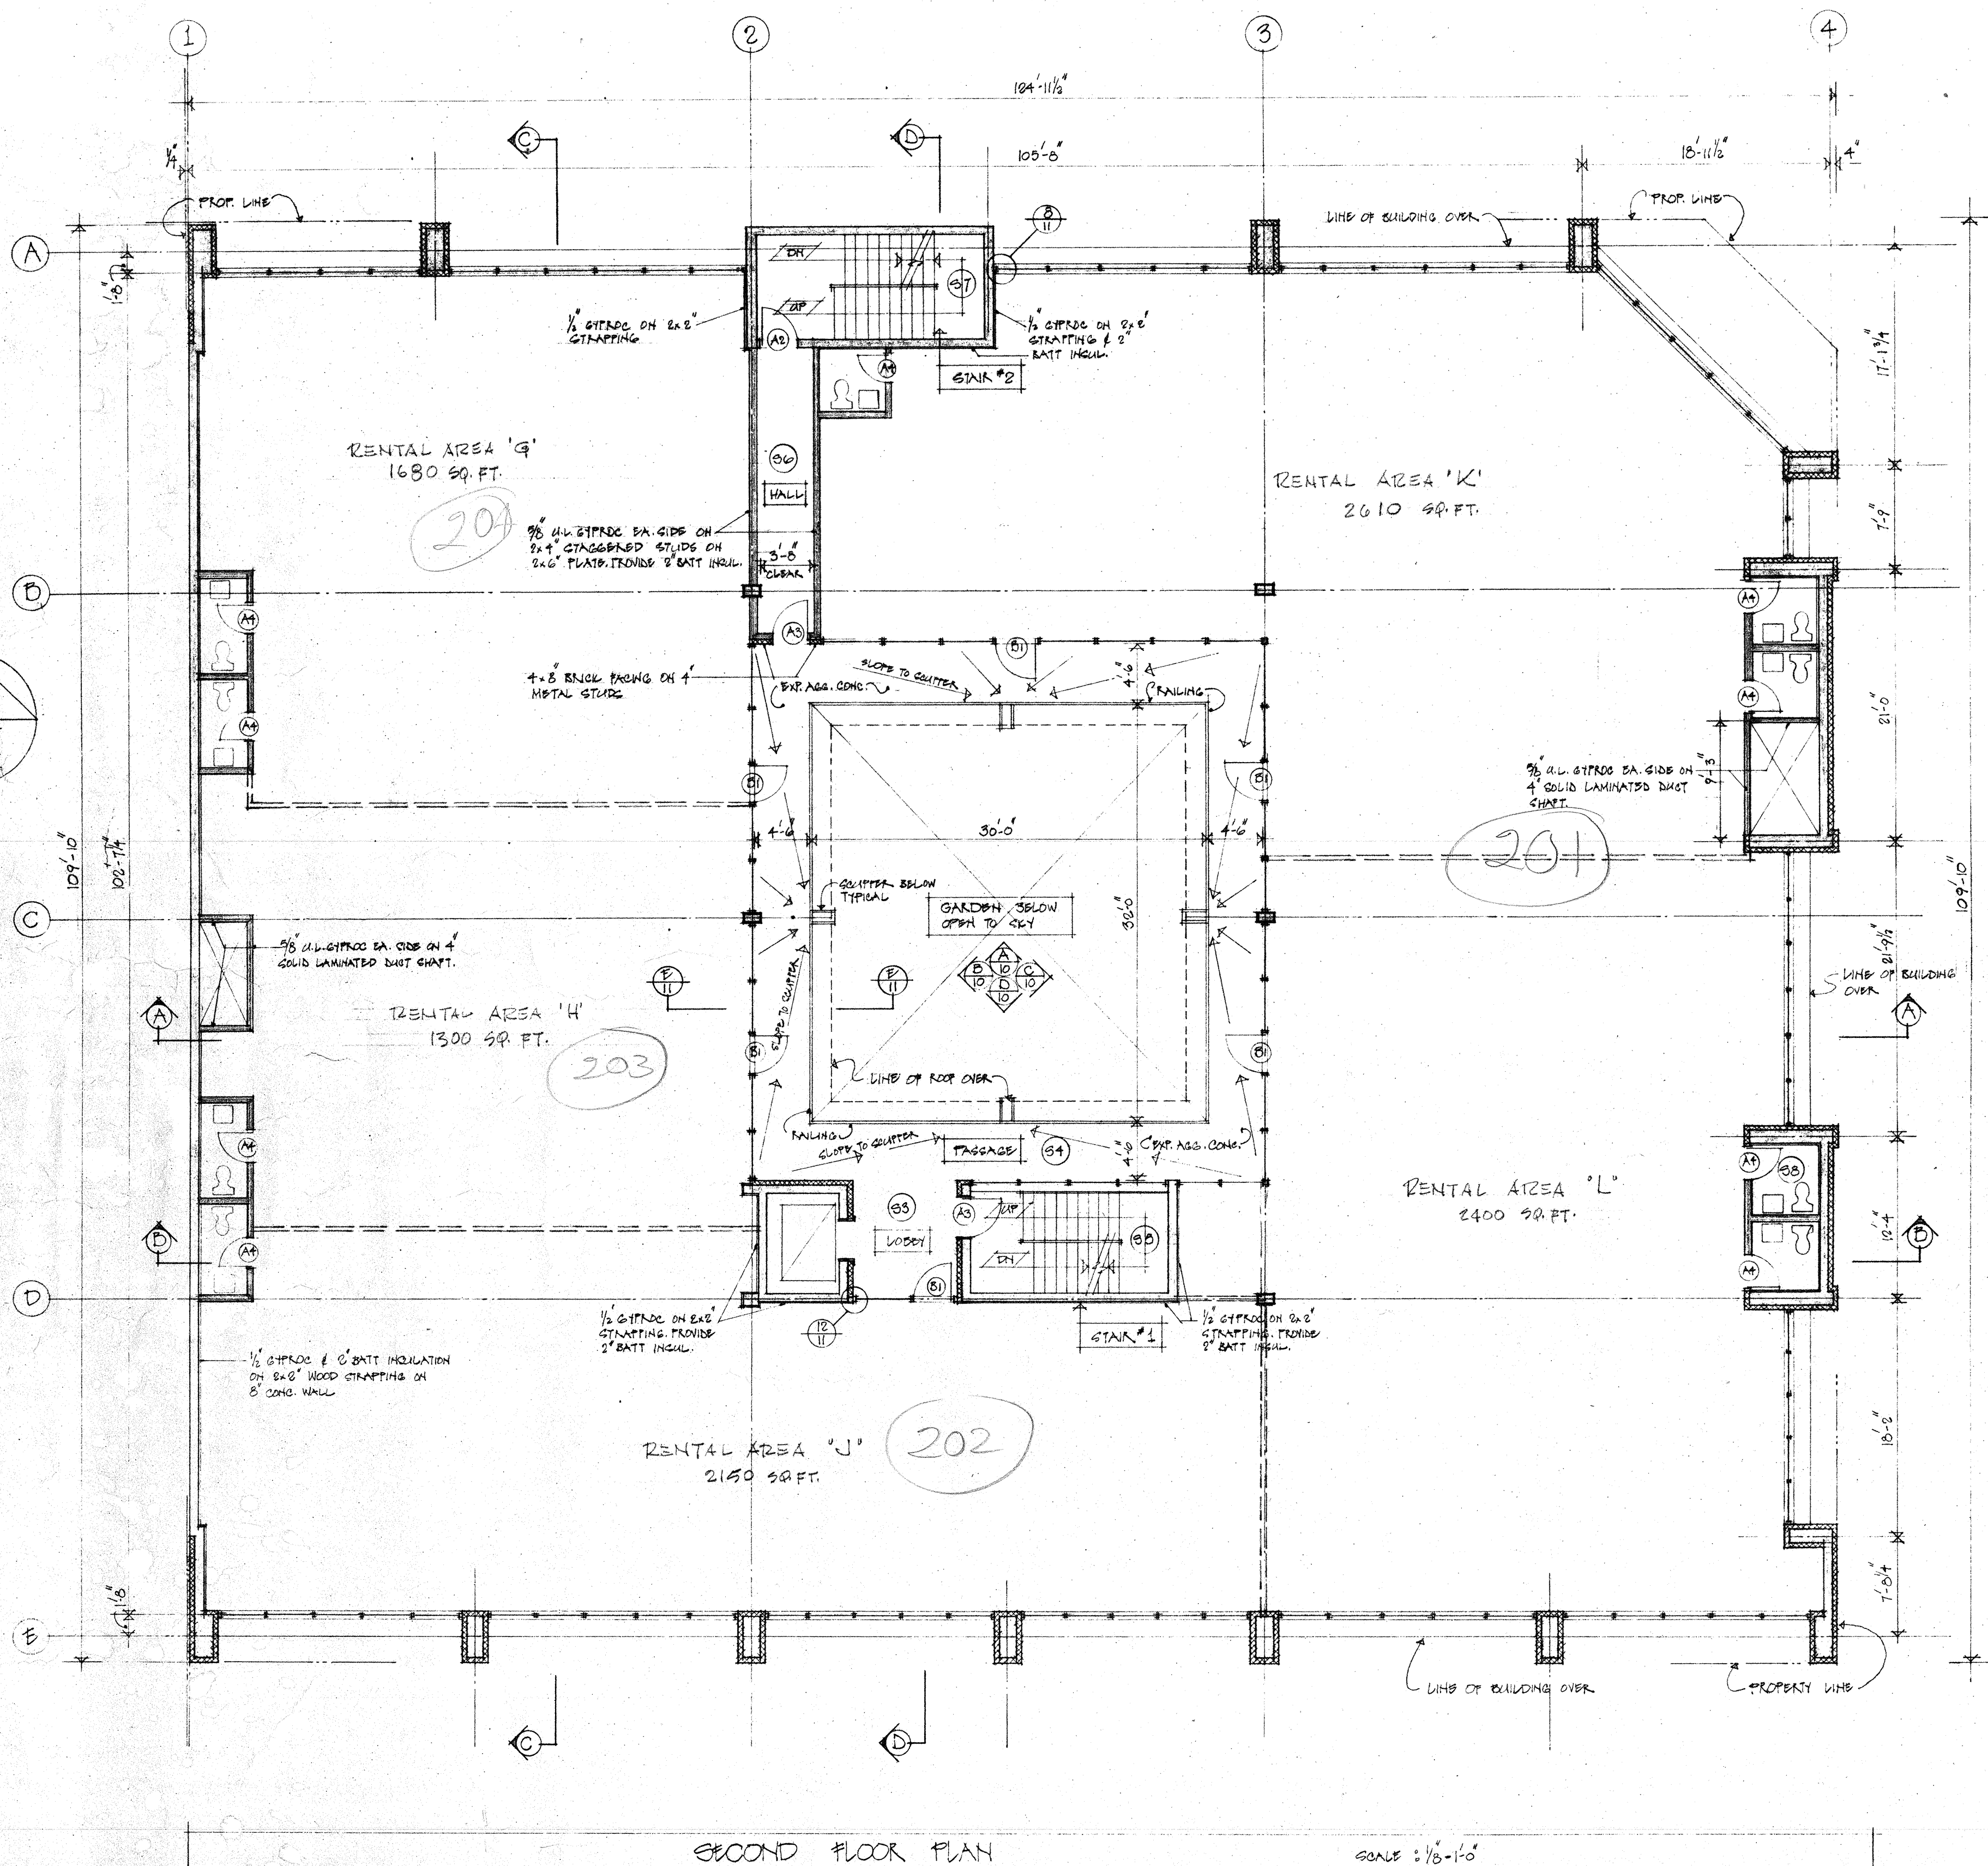

29 PD
21 30
51 30

SECOND FLOOR PLAN SCALE 1/8" = 1'-0"

NO.	DATE	REVISION
1	OCT. 17/72	CHANGED OVERALL BLDG. DIM. ALONG WEST WALL
2	"	DELETED BRICK FRONG ON STAIR #2.

JAMES TETTAMANTI
ARCHITECT
VANCOUVER

OFFICE BUILDING FOR
DARALDA PROPERTIES LIMITED
AT 1525 WEST 8TH AVENUE
LEASING PLAN
DRAWN: D.M. SCALE: AS NOTED

JULY 19/73
DATE: 3/1/72

SHEET No.
A3
OF 12