


# 223 Colonnade Road - Second Floor

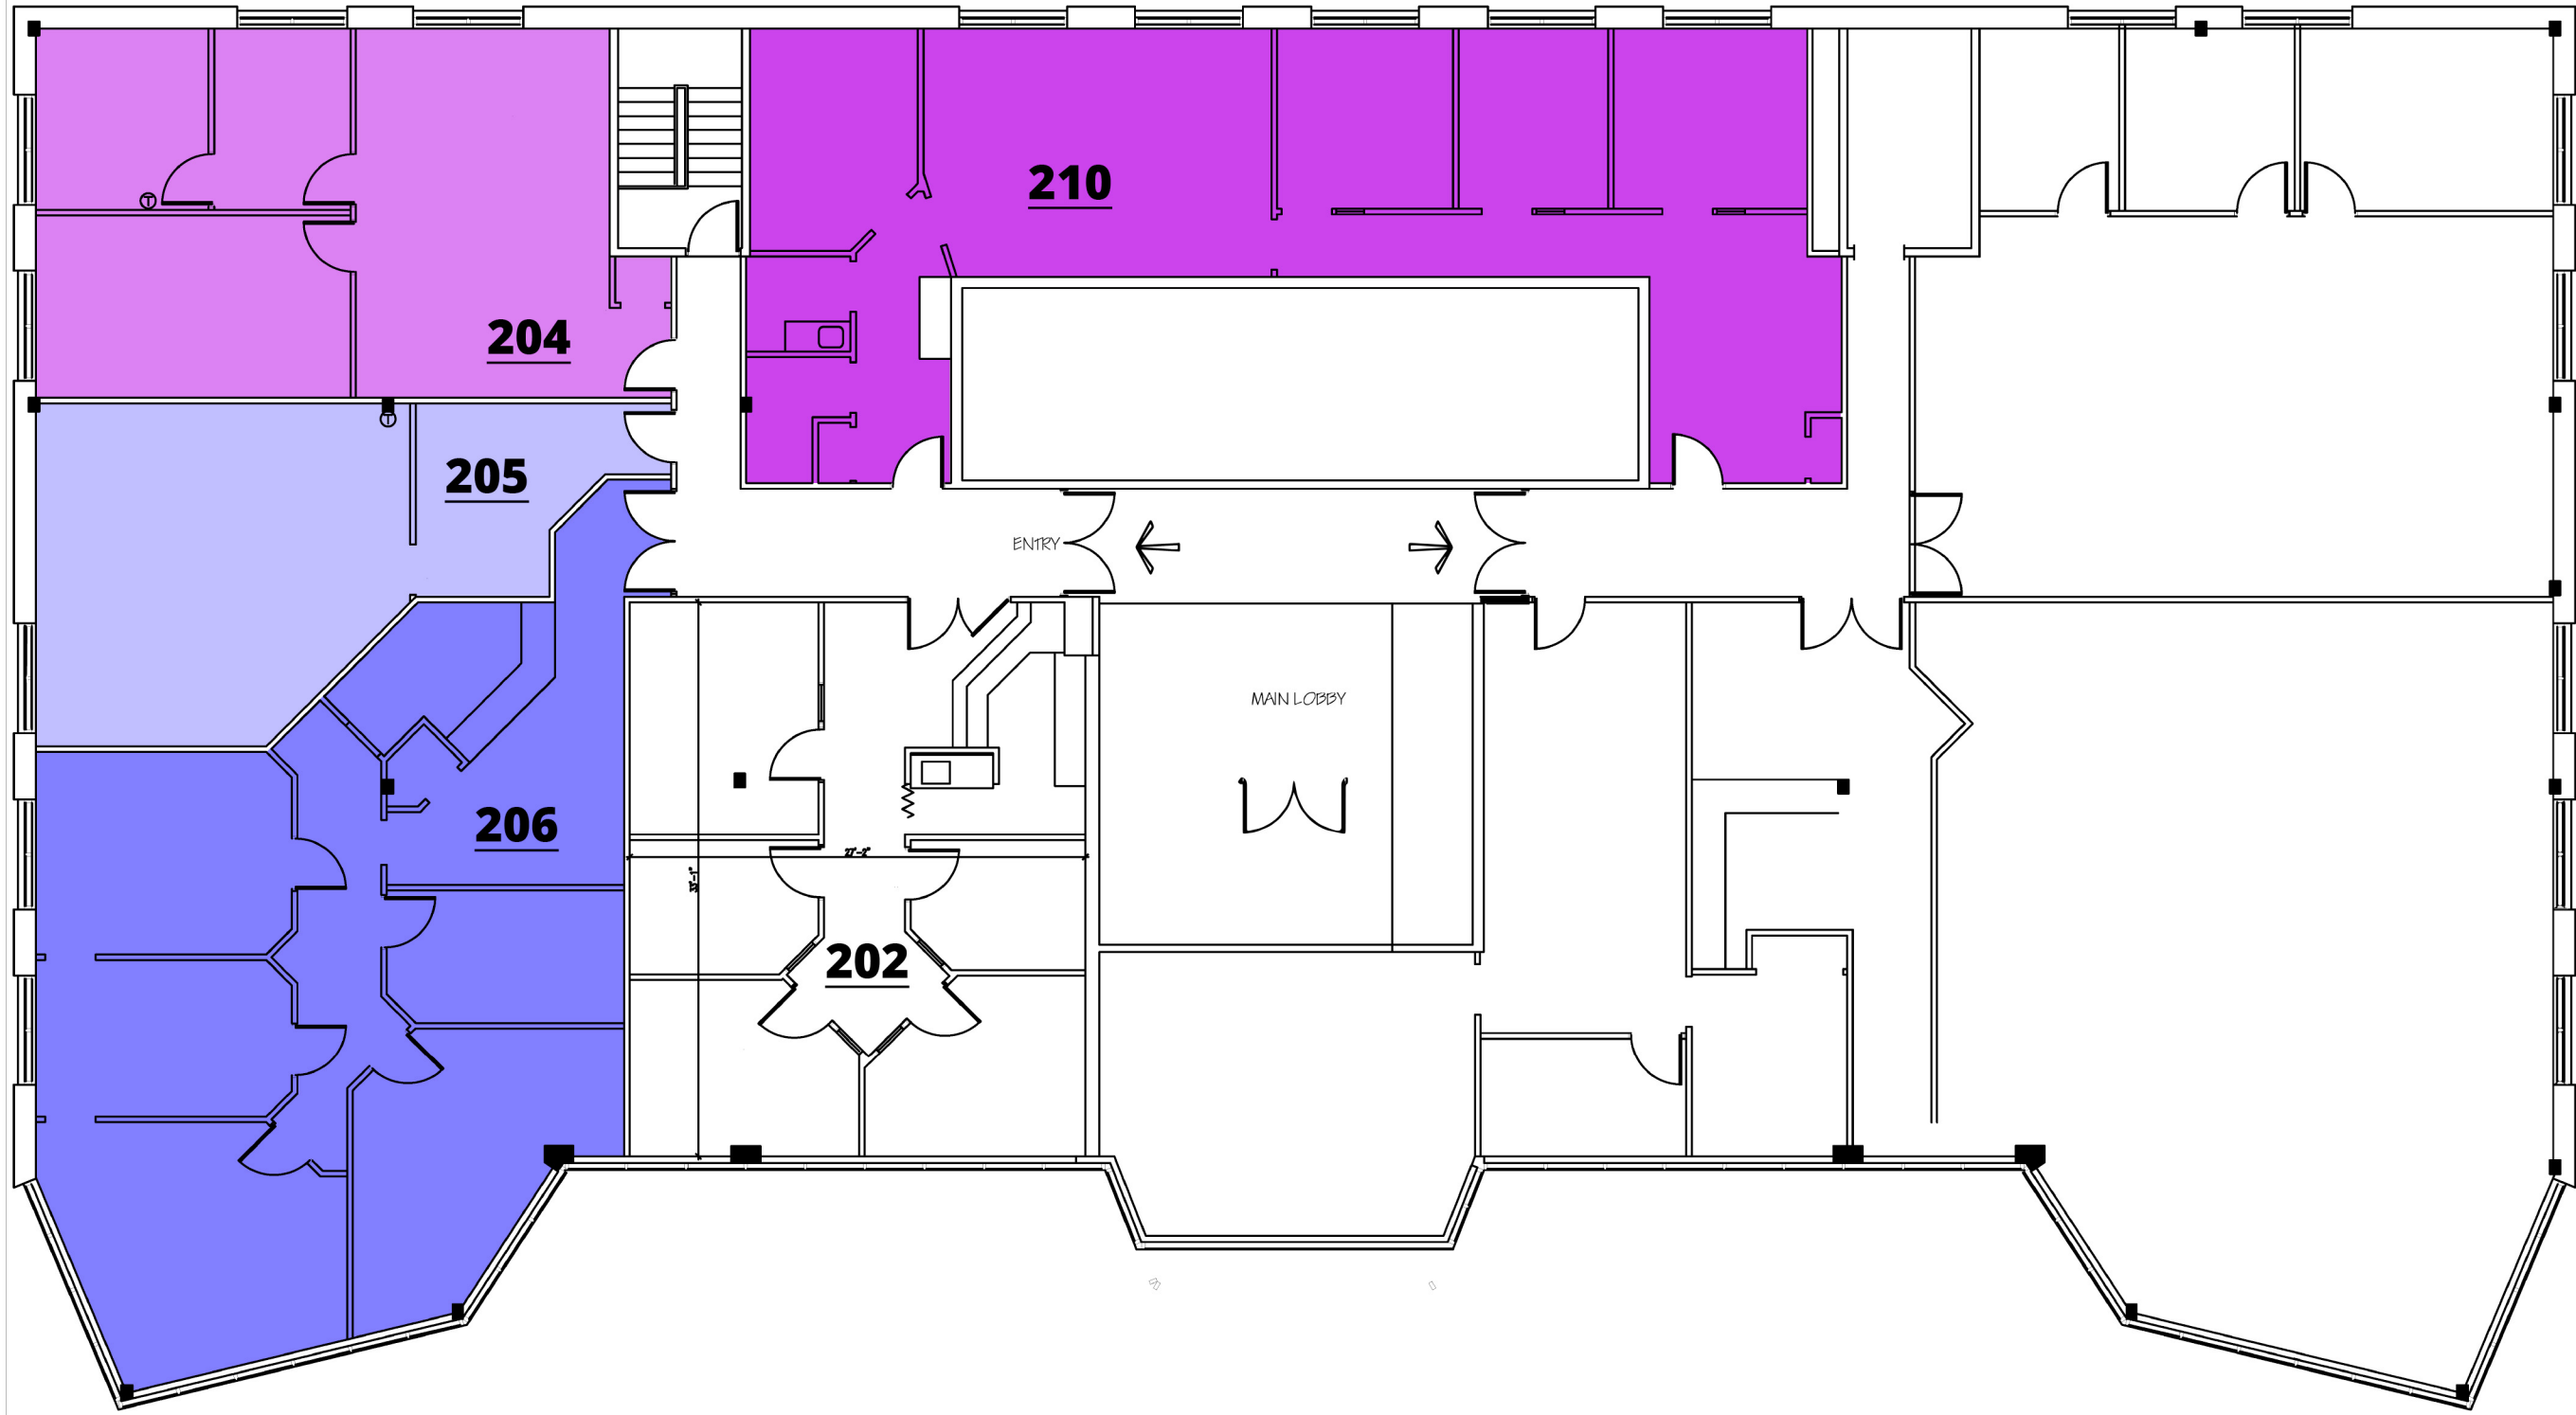

223 Colonnade Road  
Tel: (613) 721-1111

Reviewed By:

10	
9	
8	
7	
6	
5	
4	
3	
2	
1	

NUMBER REVISIONS

Drawn By: BH

Checked By: APB

General Notes:

KEY PLAN:

Projects Title: CONTR

223 COLONNADE ROAD  
Second Floor

Drawing Title: EXISTING

Drawing File: DB001.DWG

Proposal No: -