


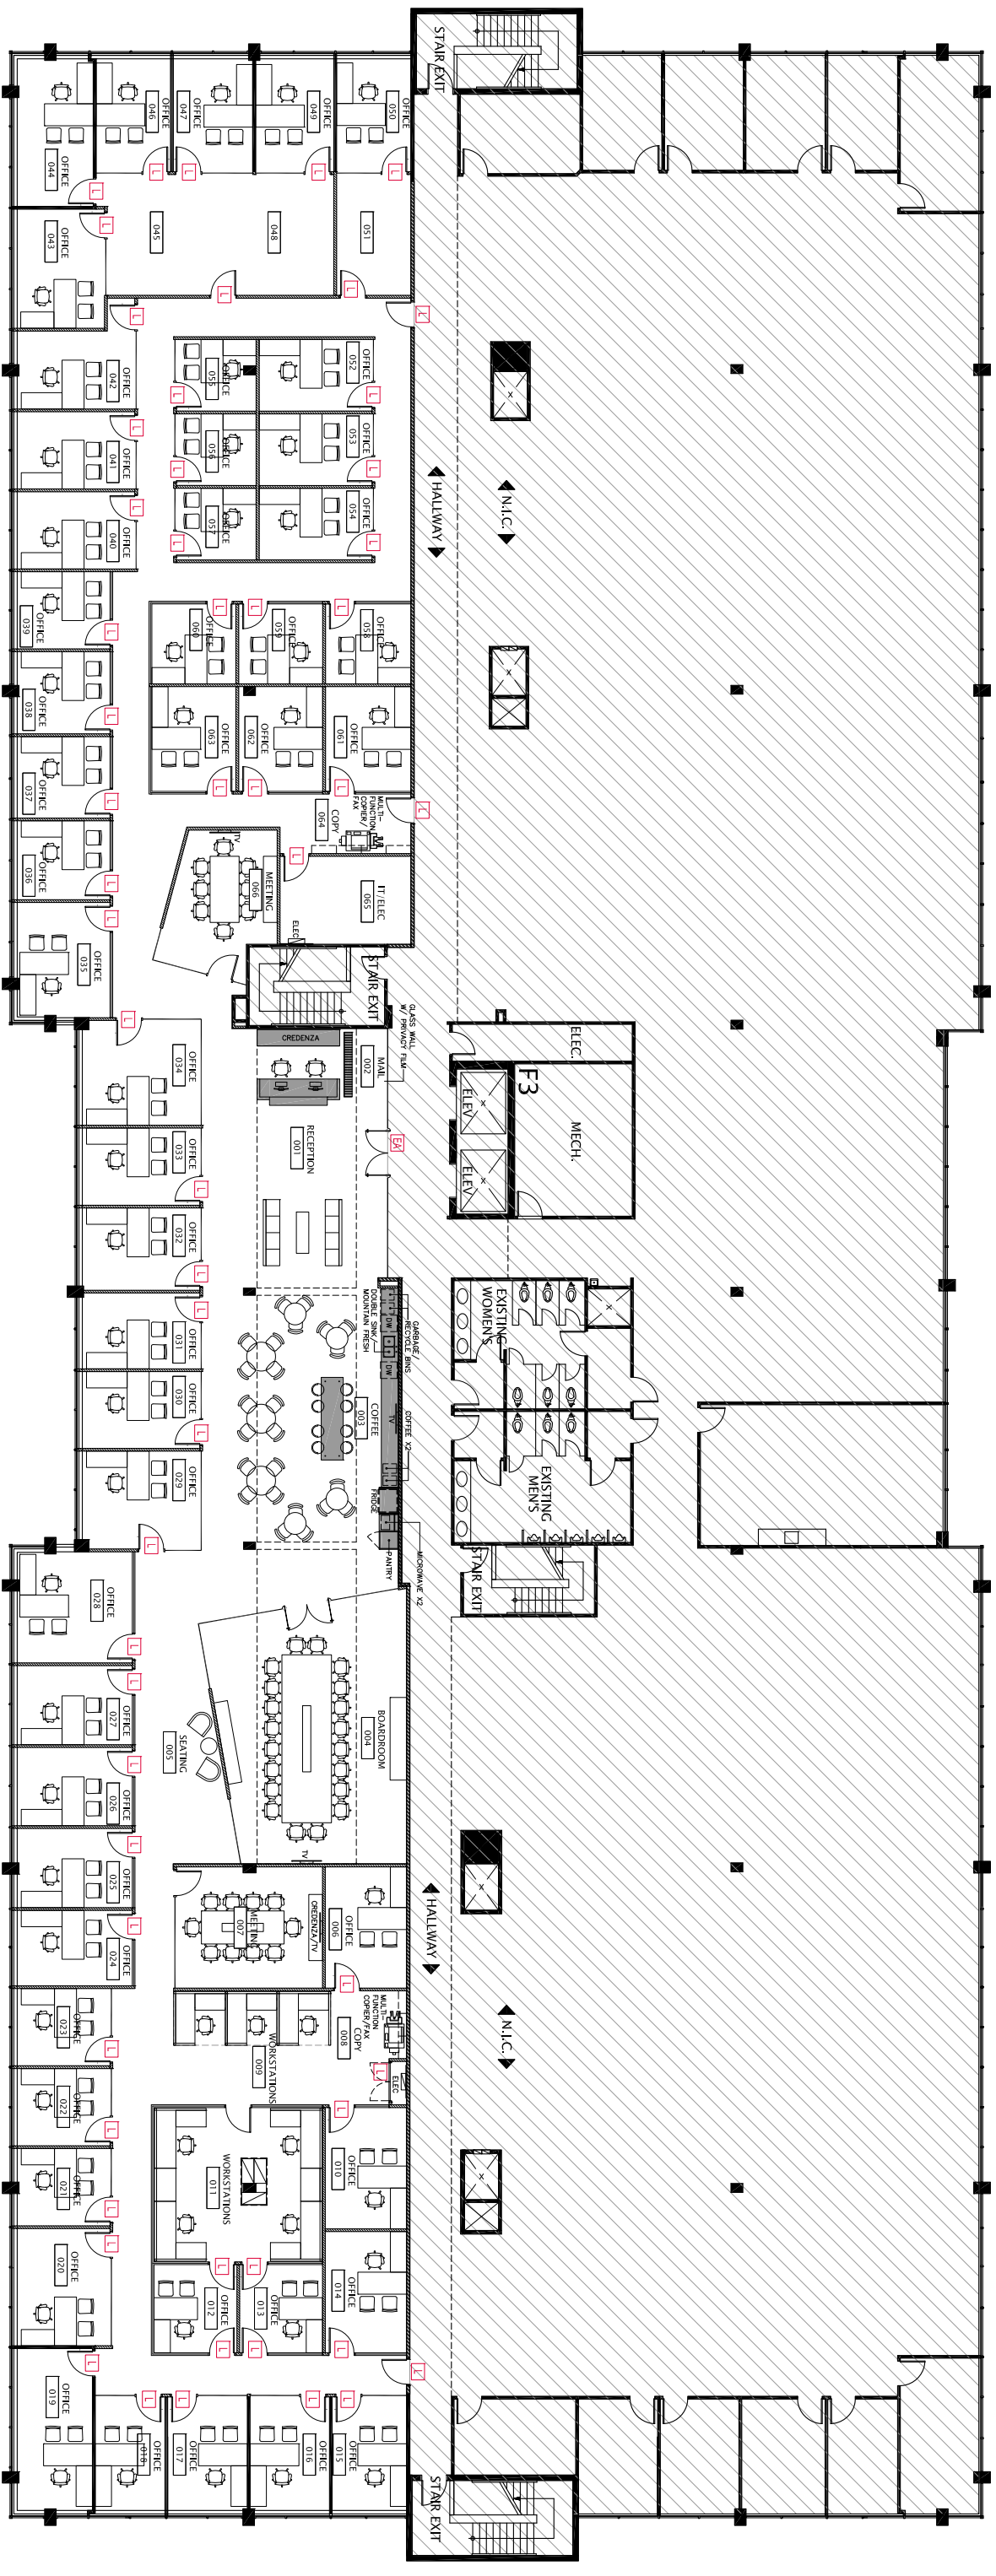

**JERILYN
WRIGHT
+ ASSOCIATES**



Interior Design Consultants LTD. 1425 9th Ave SE Calgary AB T2G 0T4

403.229.3300

iwadesign.com

Project
FISH CREEK EXECUTIVE CENTRE

Drawing
Third Floor

Address: Atrium VII 340 MIPark Way S.E.

Project No.
217-042

Date Drawn
NOV-8-2017

Scale
AS NOTED

Drawing No.
SP1.0

