


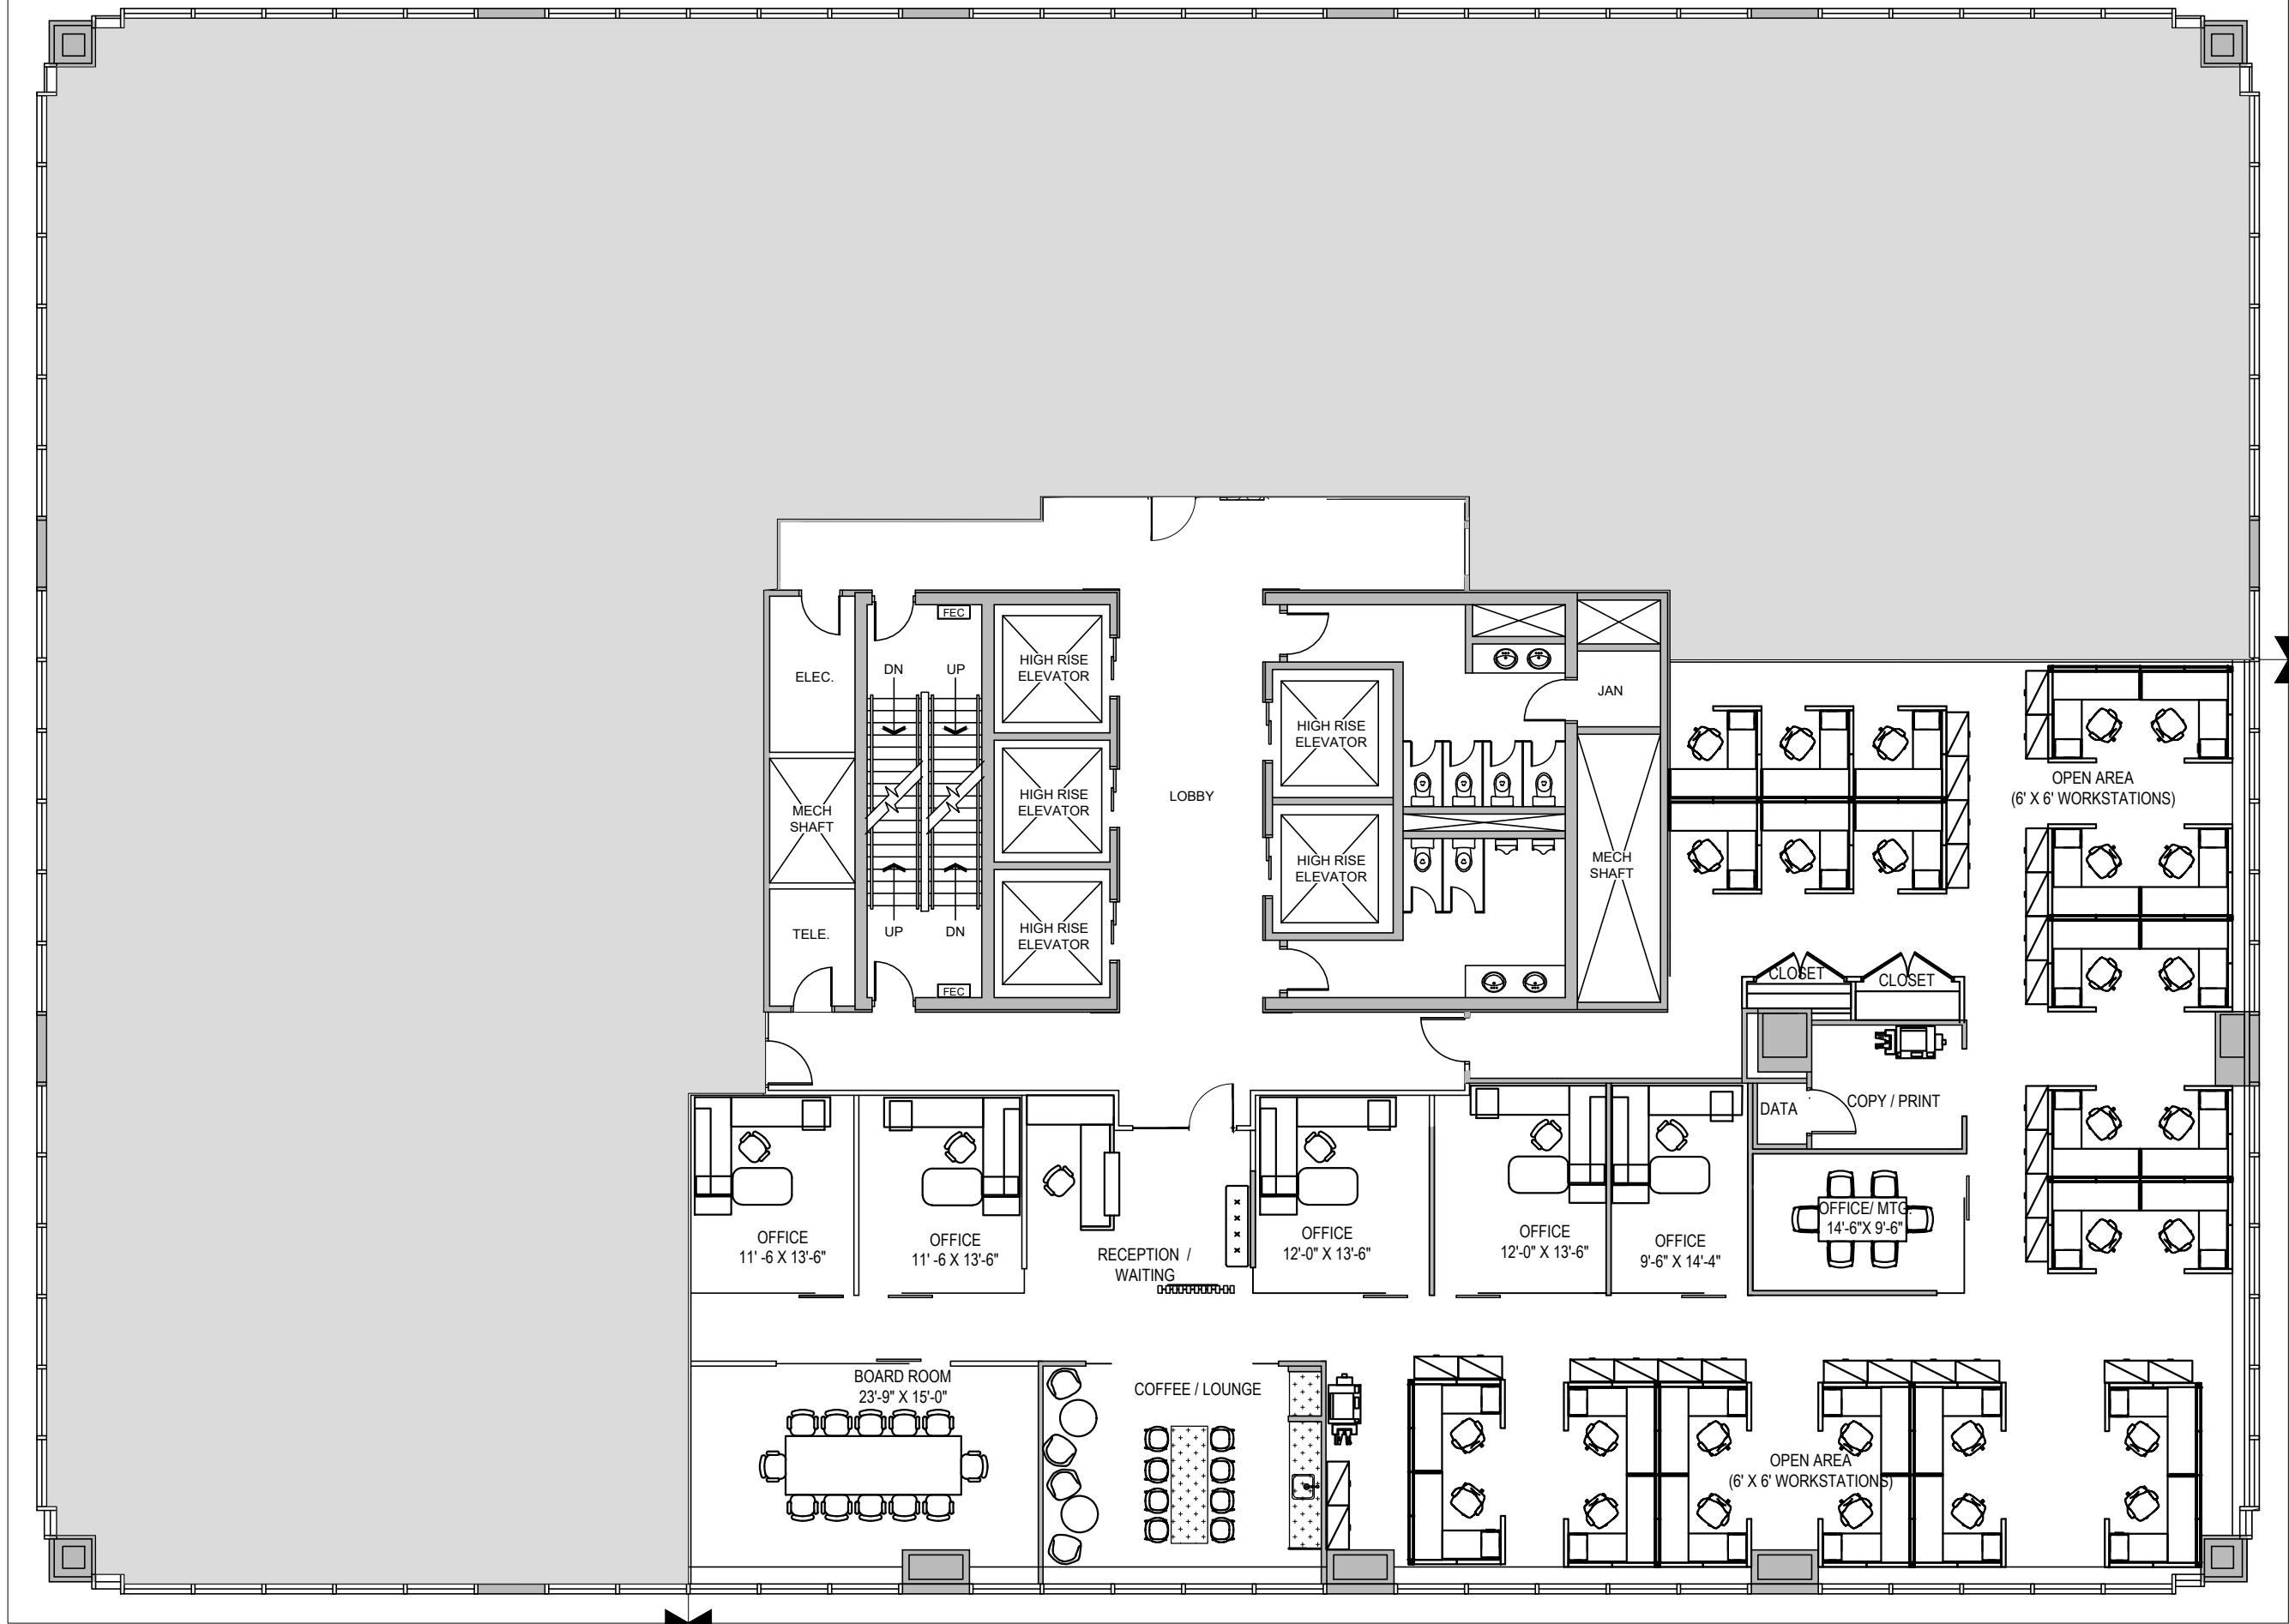

NOT FOR PERMIT/CONSTRUCTION

COPPER⁸
LICENSED INTERIOR DESIGN CORPORATION

PENN WEST PLAZA - EAST TOWER
SUITE 210, 207 9th AVENUE SW
CALGARY, ALBERTA T2P 1K3

FIFTH & FIFTH - FLOOR 28 - NEW DEMISING
605 - 5TH AVE. SW, CALGARY, AB T2P 3H5

suite 2810 SPACE PLAN
SCALE: N.T.S.



ISSUED FOR: REVIEW
DATE: 2024.10.15
PROJECT NO. 24016

SP-1