



ALL ROUGH OPENINGS, FRAME SIZES AND DIMENSION REFERENCES CONTAINED ON THIS DRAWING MUST BE CONFIRMED ON SITE PRIOR TO FABRICATION. ALL CONDITIONS SHOWN ARE BASED ON INFO FROM ARCHITECTURAL DRAWINGS AND MUST BE FIELD VERIFIED.

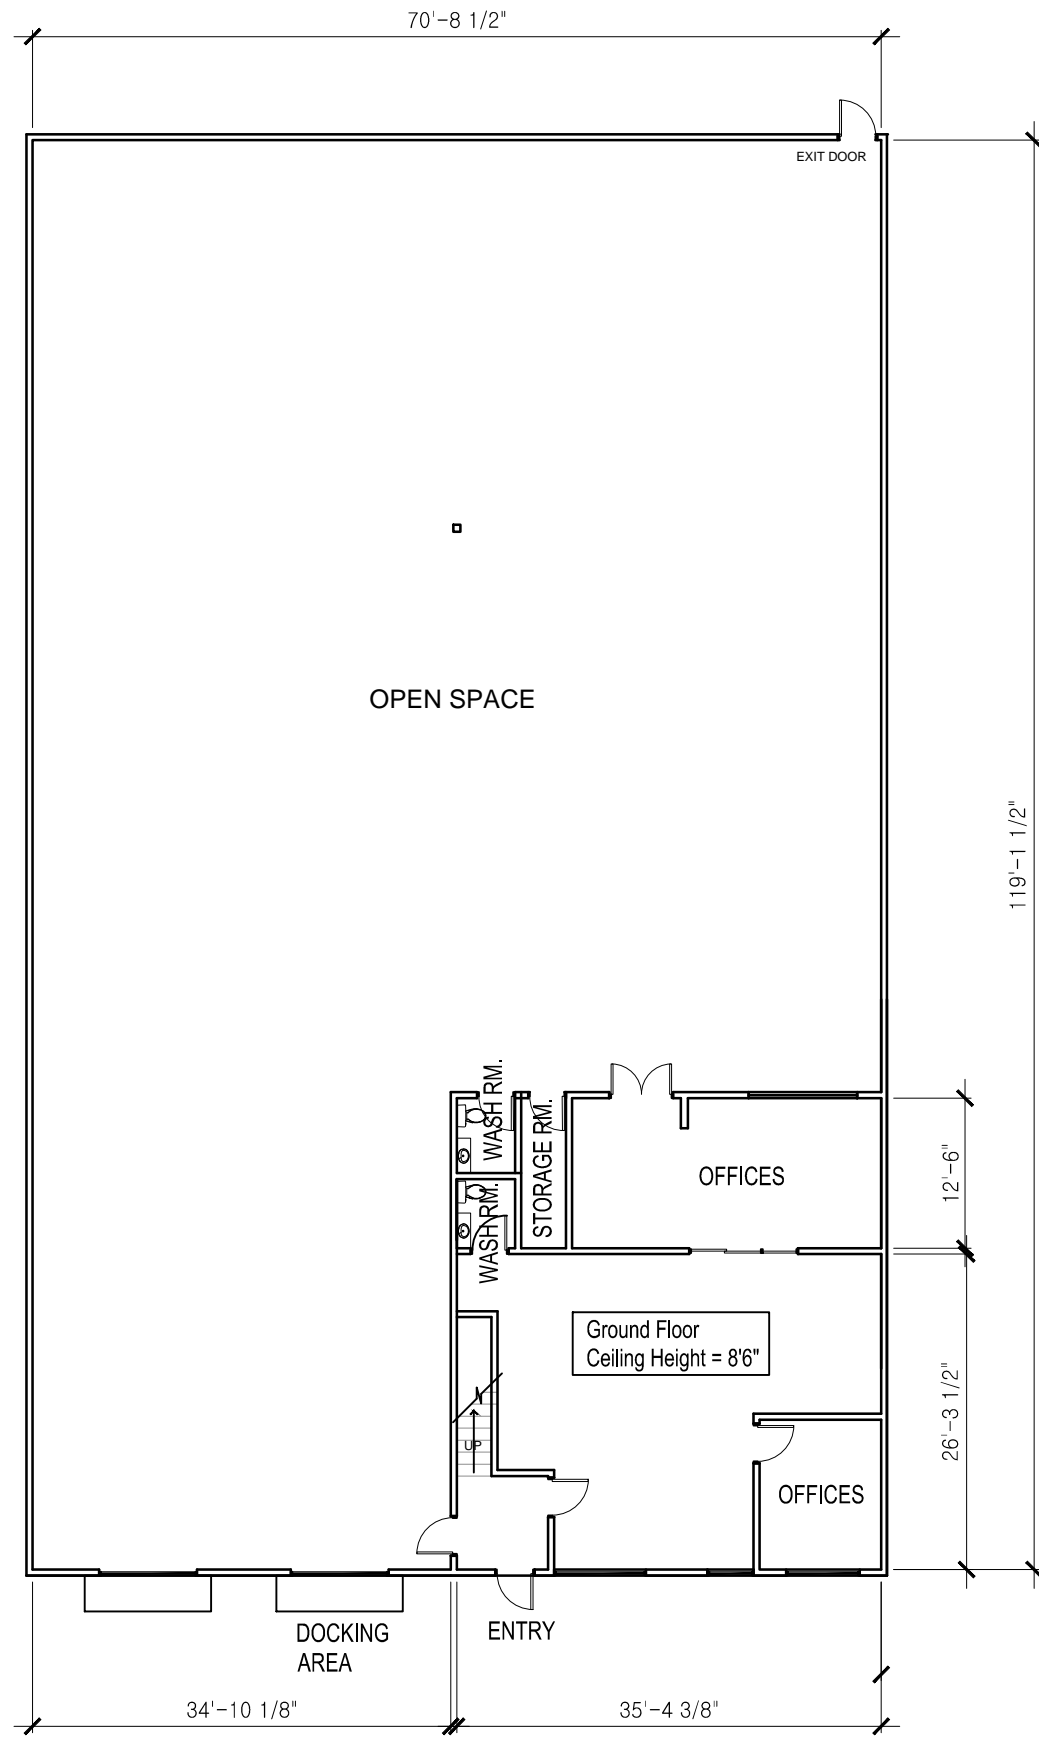


**A** GROUND FLOOR OFFICE LAYOUT  
SCALE: 1'-1/16"

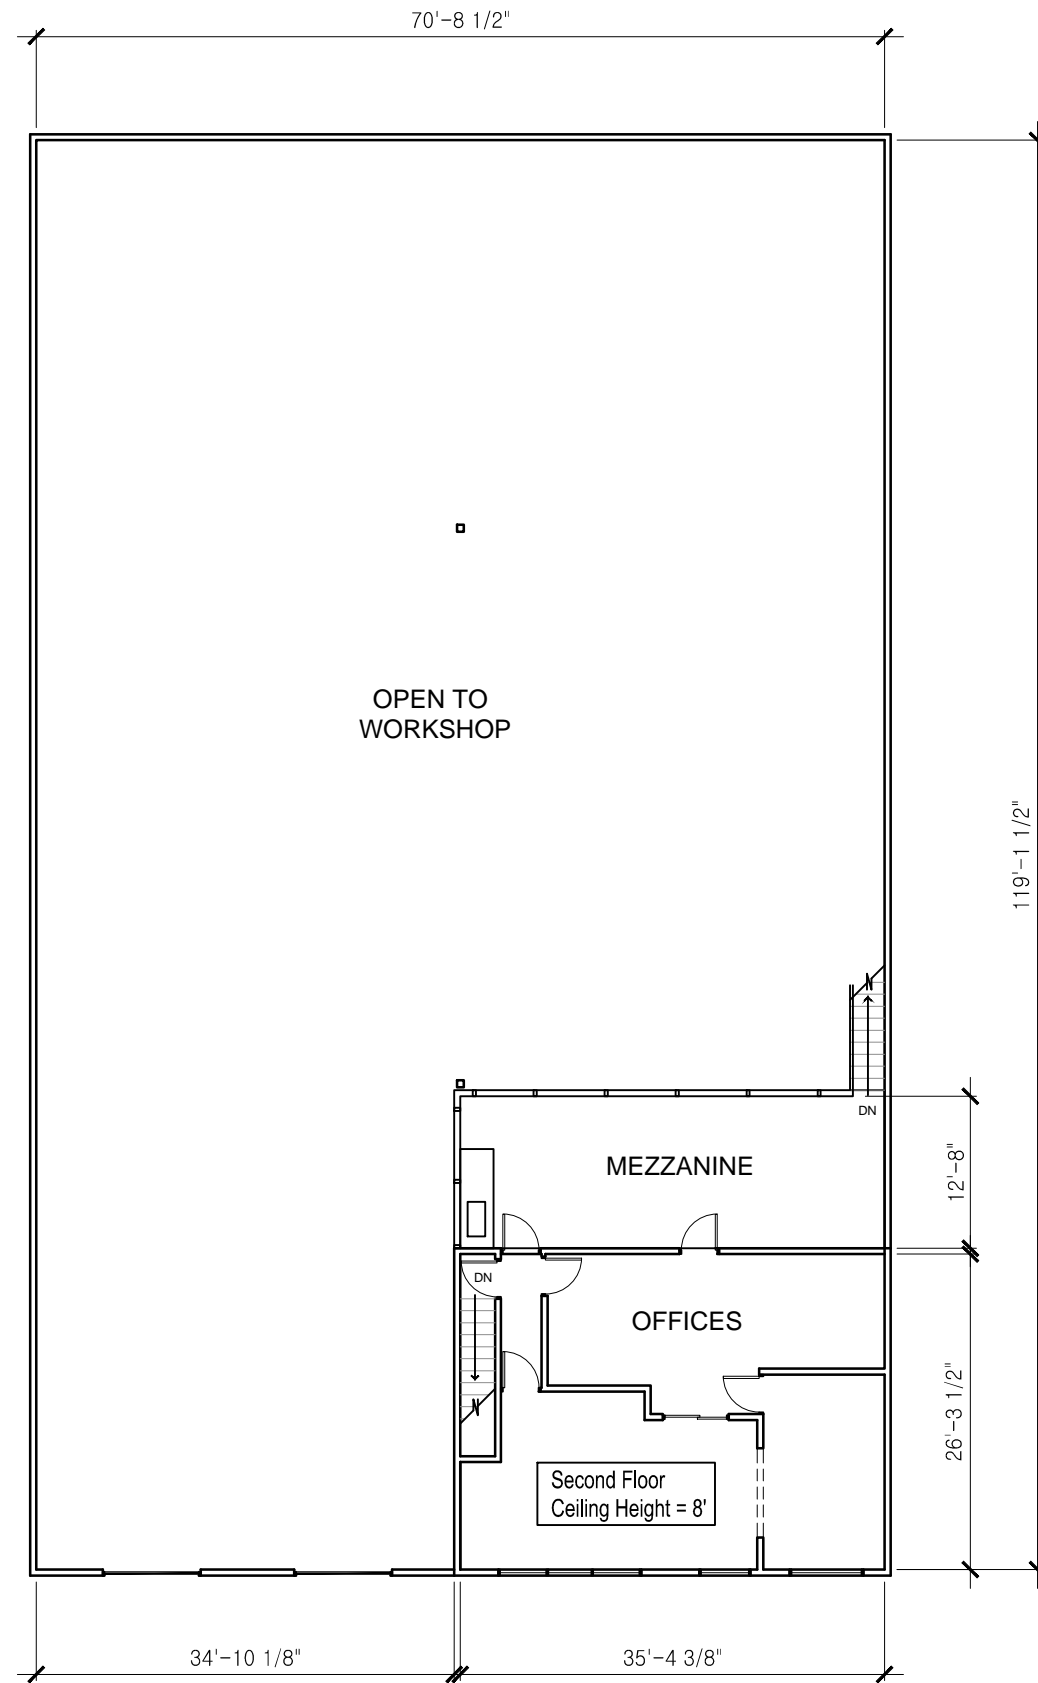

**B** SECOND FLOOR OFFICE LAYOUT  
SCALE: 1'-1/16"

ALPRO ALUMINUM PRODUCTS LTD

160-6691 Elmbridge Way,  
Richmond BC, V7C 4N1  
Tel: (604) 270-6100  
Fax: (604) 270-6164

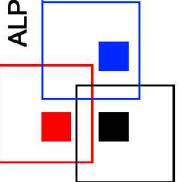

Project Name

ALPRO Aluminum  
Products Ltd.

Job No.

Submittal

1

Date

January 29, 2013

OFFICE FLOOR  
PLANS

Arch. Date:

Scale:

Drawn By:

ABNER

Checked By:

Kali Dina

P1