

NOTES: ALL DIMENSIONS AND INFORMATION SHOWN ON DRAWINGS MUST BE CHECKED AND VERIFIED ON SITE AND ANY DISCREPANCIES REPORTED TO THE DESIGNER PRIOR TO CONSTRUCTION AND FABRICATION OF ITS COMPONENTS. SHOULD EXISTING CONDITIONS OR SERVICES BE FOUND TO VARY FROM THAT INDICATED ON THE DRAWINGS, THE DESIGNER MUST BE NOTIFIED IMMEDIATELY.

UNLESS NOTED OTHERWISE ON THE DRAWINGS, NO PROVISION SHALL BE MADE IN THE DESIGN. IT IS THE RESPONSIBILITY OF THE CONTRACTOR TO PROVIDE ALL NECESSARY BRACING, SHORINGS, SHEET PILING OR OTHER TEMPORARY SUPPORTS, TO SAFEGUARD ALL EXISTING OR ADJACENT STRUCTURES AFFECTED BY THIS WORK.

ALL DRAWINGS AND RELATED DOCUMENTS SHALL REMAIN THE PROPERTY AND COPYRIGHT OF BAUDIT INTERIOR DESIGN. USE LATEST REVISED DRAWINGS. DO NOT SCALE DRAWINGS.

ISSUED / REVISIONS

no.	by	date	description




3077 NEW ST, SUITE 101  
 BURLINGTON, ONTARIO L7N 1M6  
 905 335 9828 info@baudit.ca  
 www.baudit.ca

project  
**DREAM**  
 80 RICHMOND ST  
 TORONTO, ON 16TH FLOOR

drawing title  
**REVISED FURNITURE PLAN**

date 09/OCT/2025	project no. 25-514
drawn by KAM	checked by EM
north 	scale 1/8" = 1'-0"
revision	dwg no. <b>SK1</b>

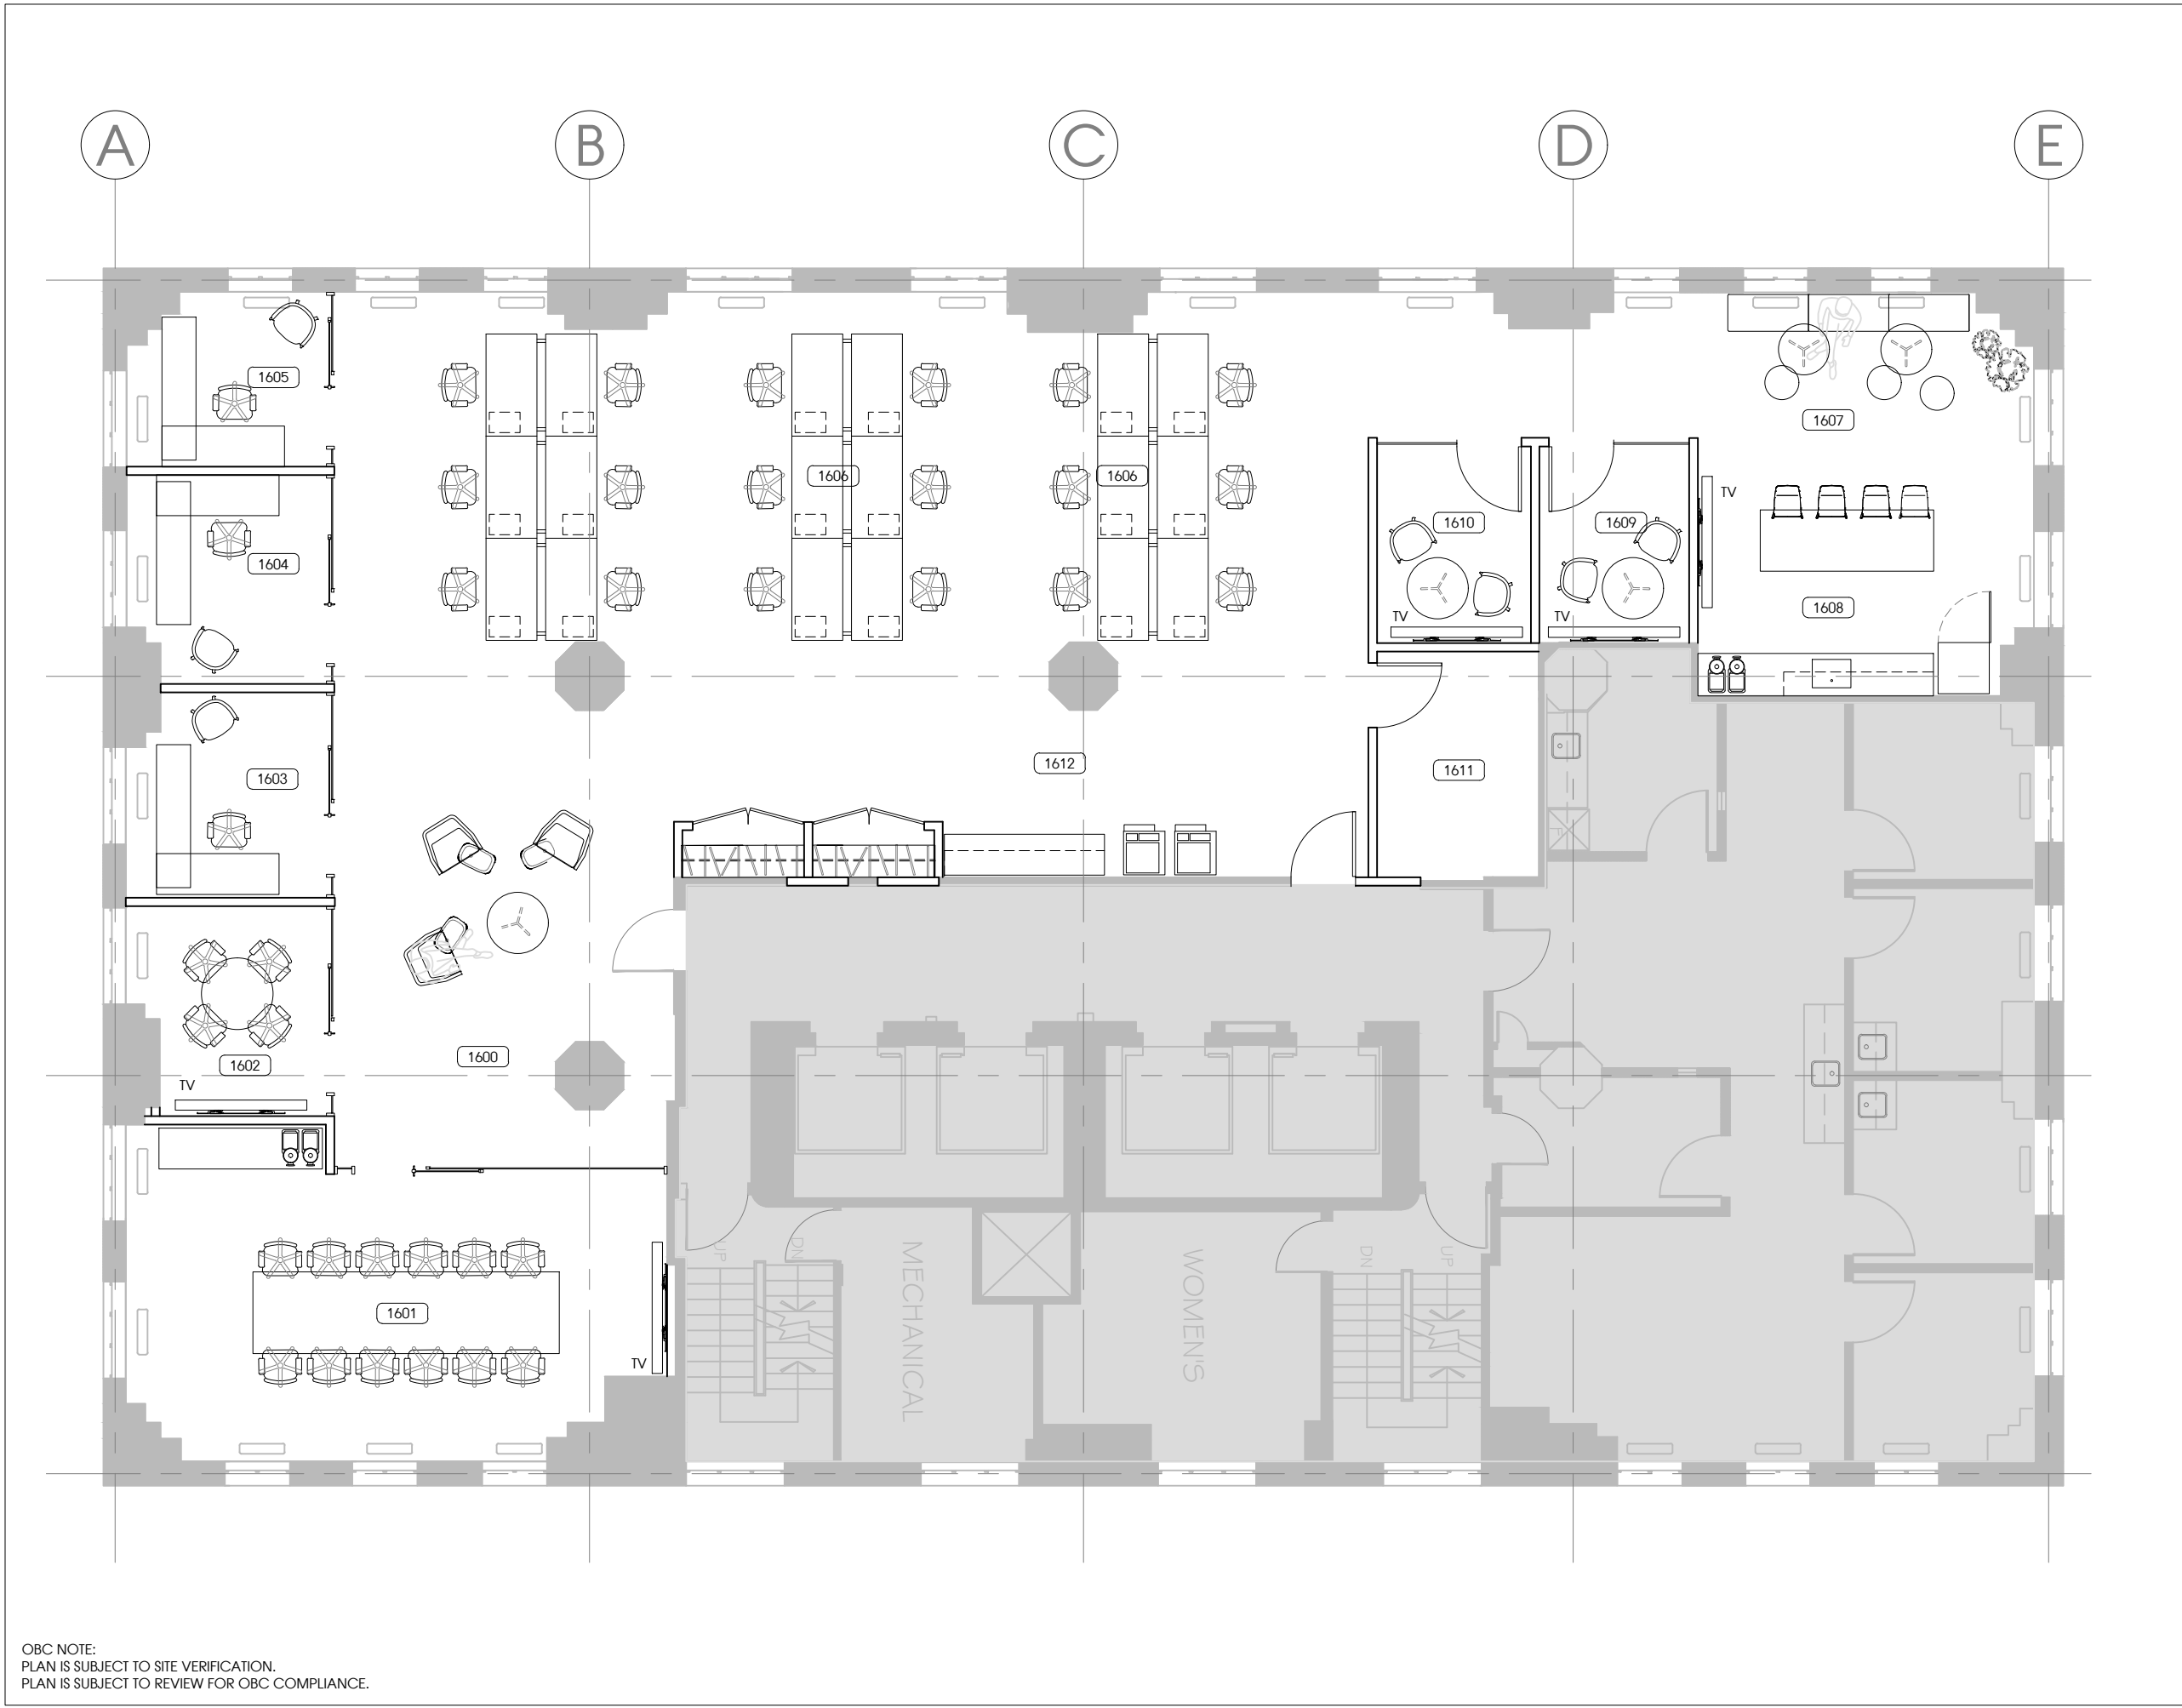

OBC NOTE:  
 PLAN IS SUBJECT TO SITE VERIFICATION.  
 PLAN IS SUBJECT TO REVIEW FOR OBC COMPLIANCE.