



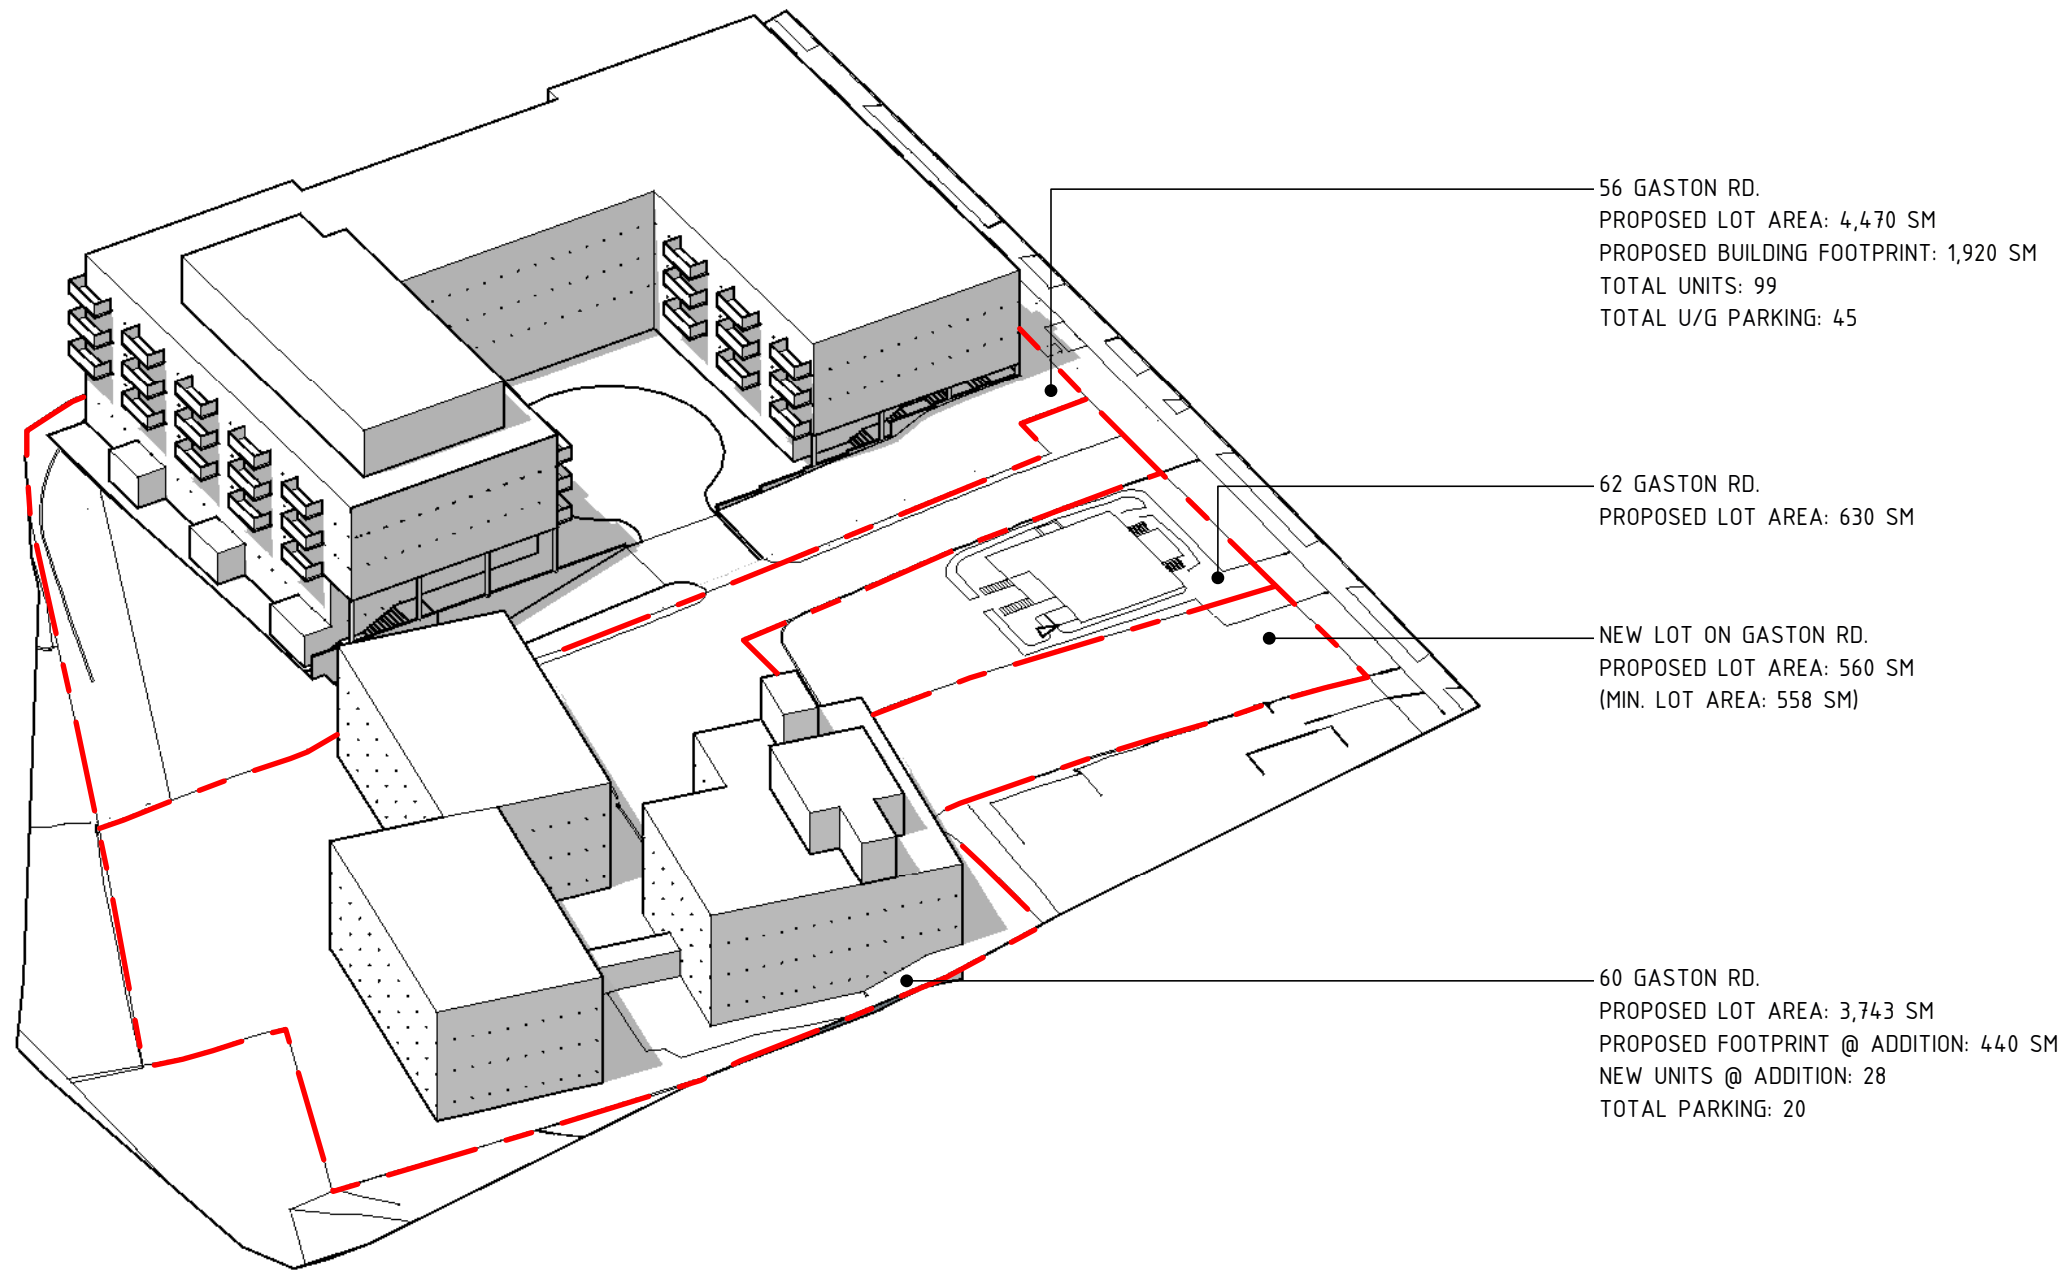

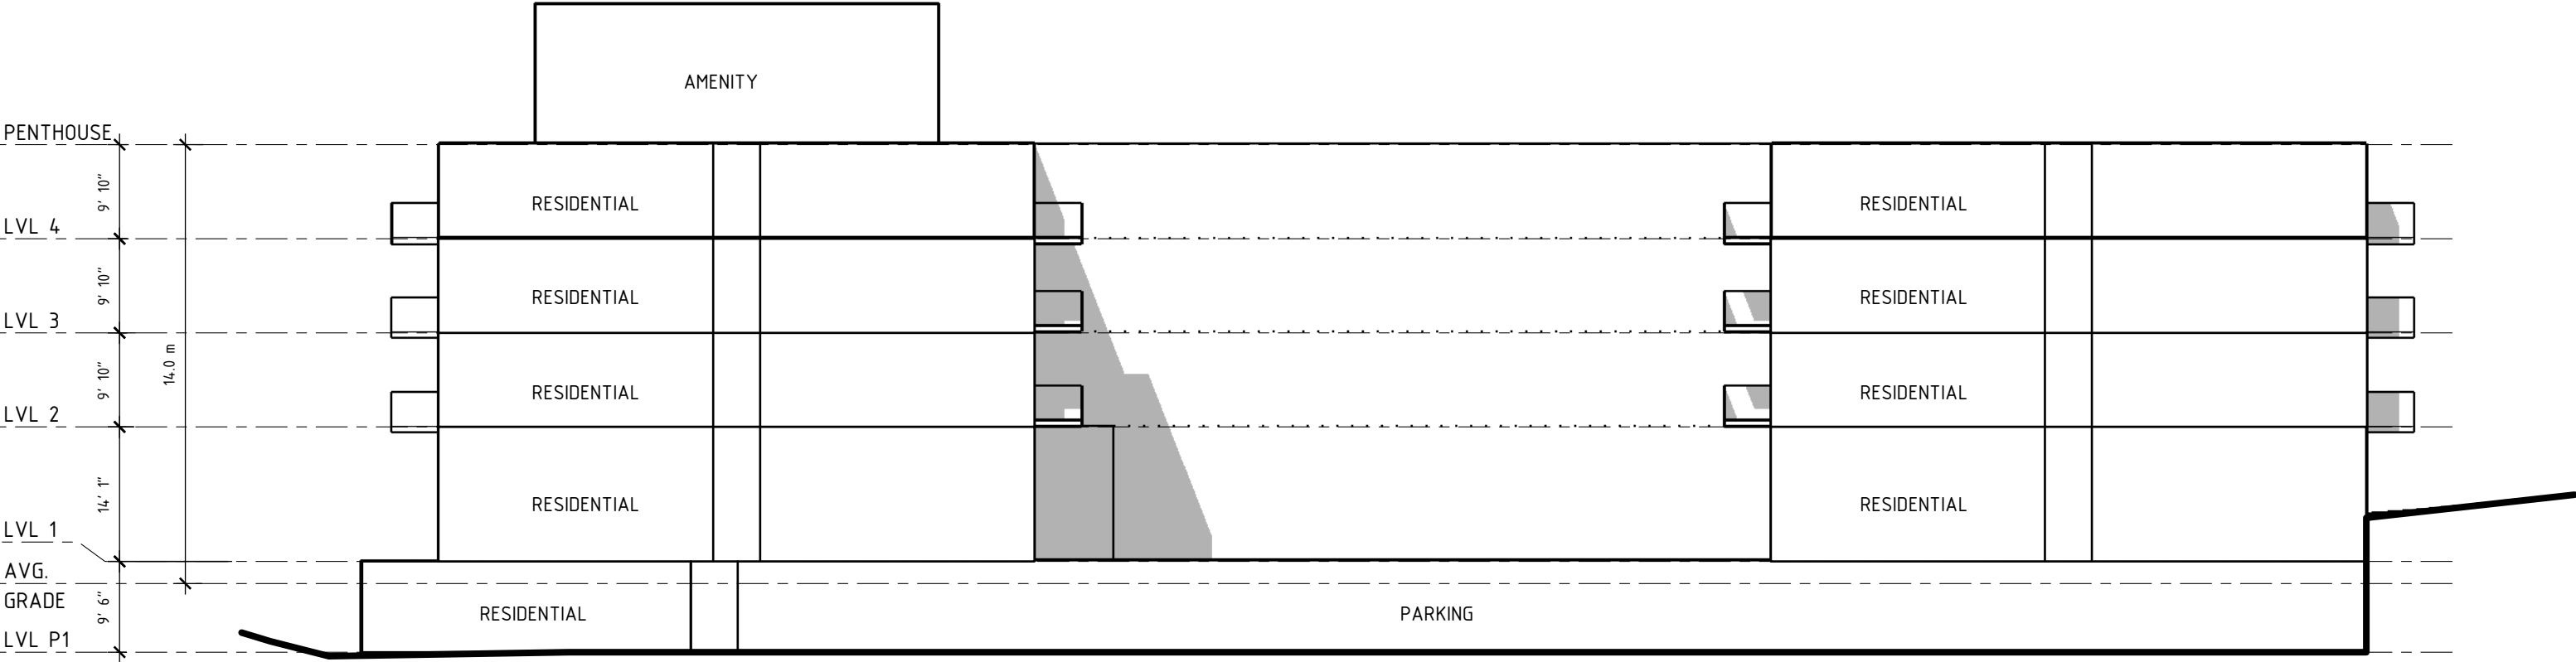


56 GASTON RD. UNIT MIX		
UNIT TYPE	COUNT	RATIO
BACHELOR	28	28%
1 BDRM	37	37%
2 BDRM	23	23%
3 BDRM	11	11%
TOTAL	99	




FILE: C:\Users\Anis\Zwickler Architecture & Planning\Projects - 2021\Projects\21-149 56&60 Gaston Rd_Gaston Gardens\5_Planning\1-DWG\21-149_Site Plan.dwg SHEET: 11x17 (2)




FILE: C:\Users\Anis\Zwickler Architecture & Planning\Projects - 2021\Projects\21-149 56&60 Gaston Rd_Gaston Gardens\5_Planning\1-DWG\21-149_Site Plan.dwg SHEET: 11x17 (2)

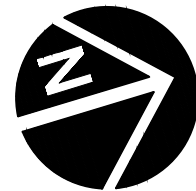


FILE: C:\Users\Anis\Zwickler Architecture & Planning\Projects - 2021\Projects\21-149 56&60 Gaston Rd_Gaston Gardens\5_Planning\1-DWG\21-149_Site Plan.dwg SHEET: 11x17 (2)

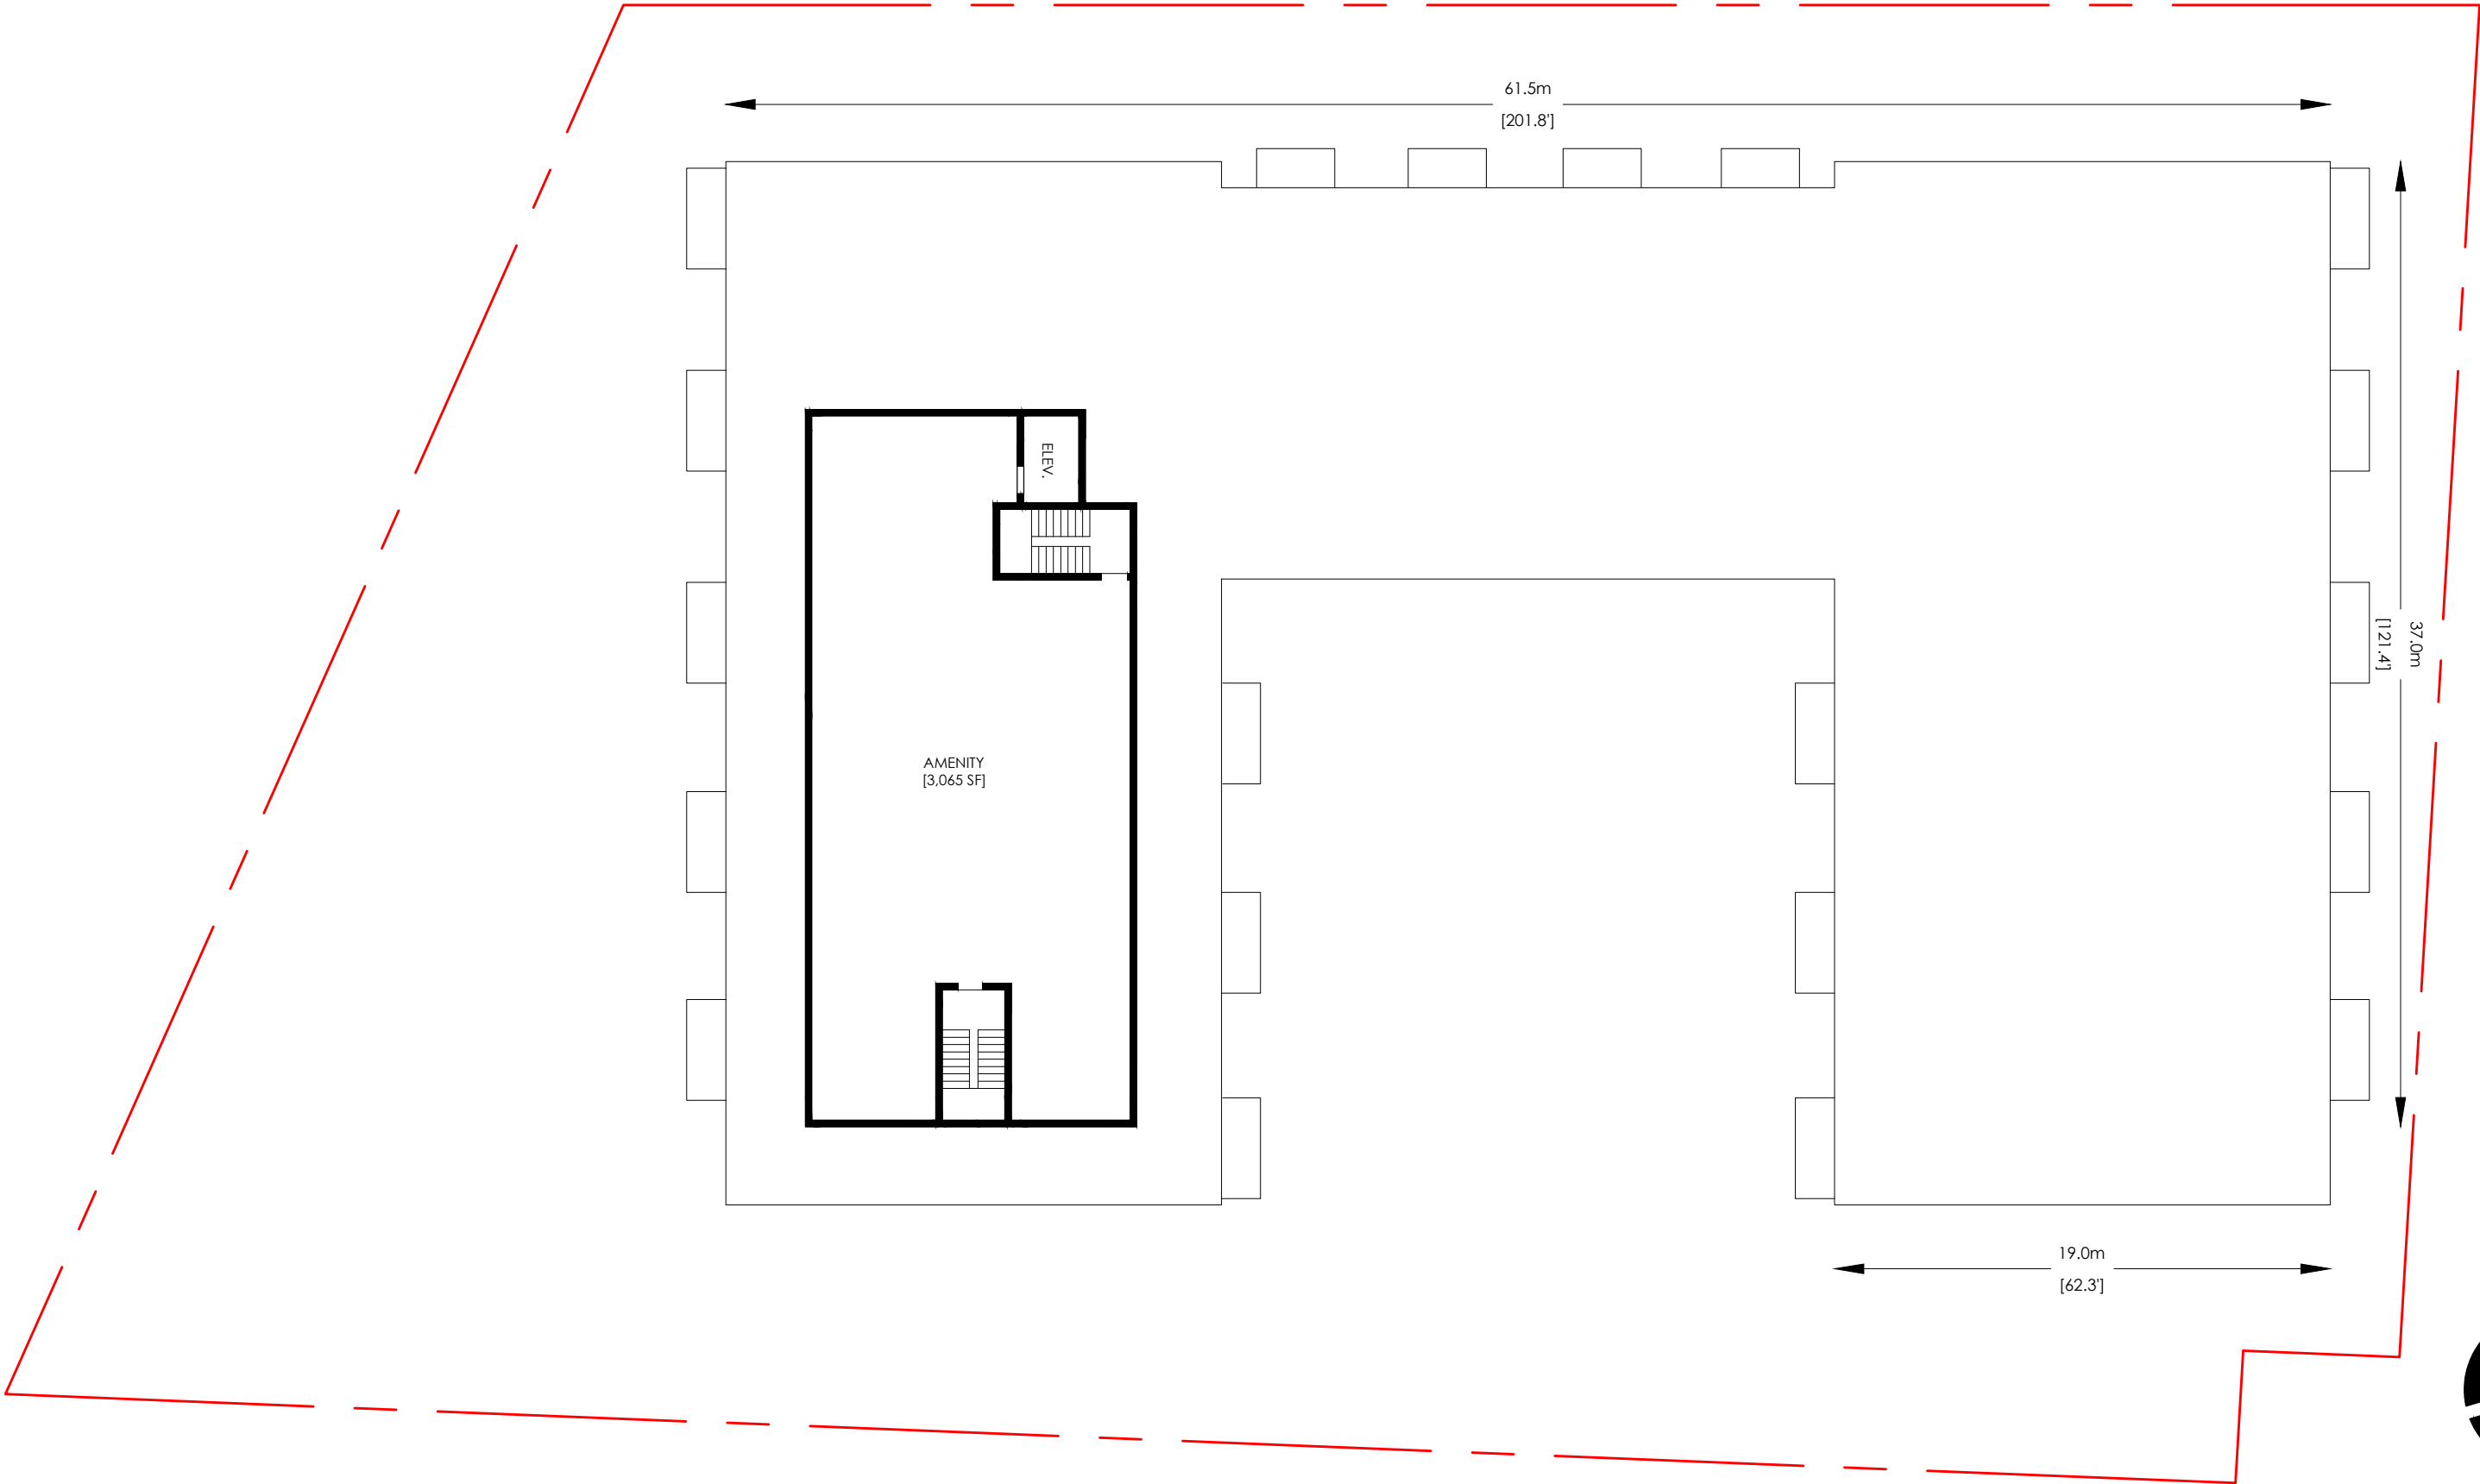


FILE: C:\Users\Anis\Zwickler Architecture & Planning\Projects - 2021\Projects\21-149 56&60 Gaston Rd_Gaston Gardens\5_Planning\1-DWG\21-149_Site Plan.dwg SHEET: 11x17 (2)

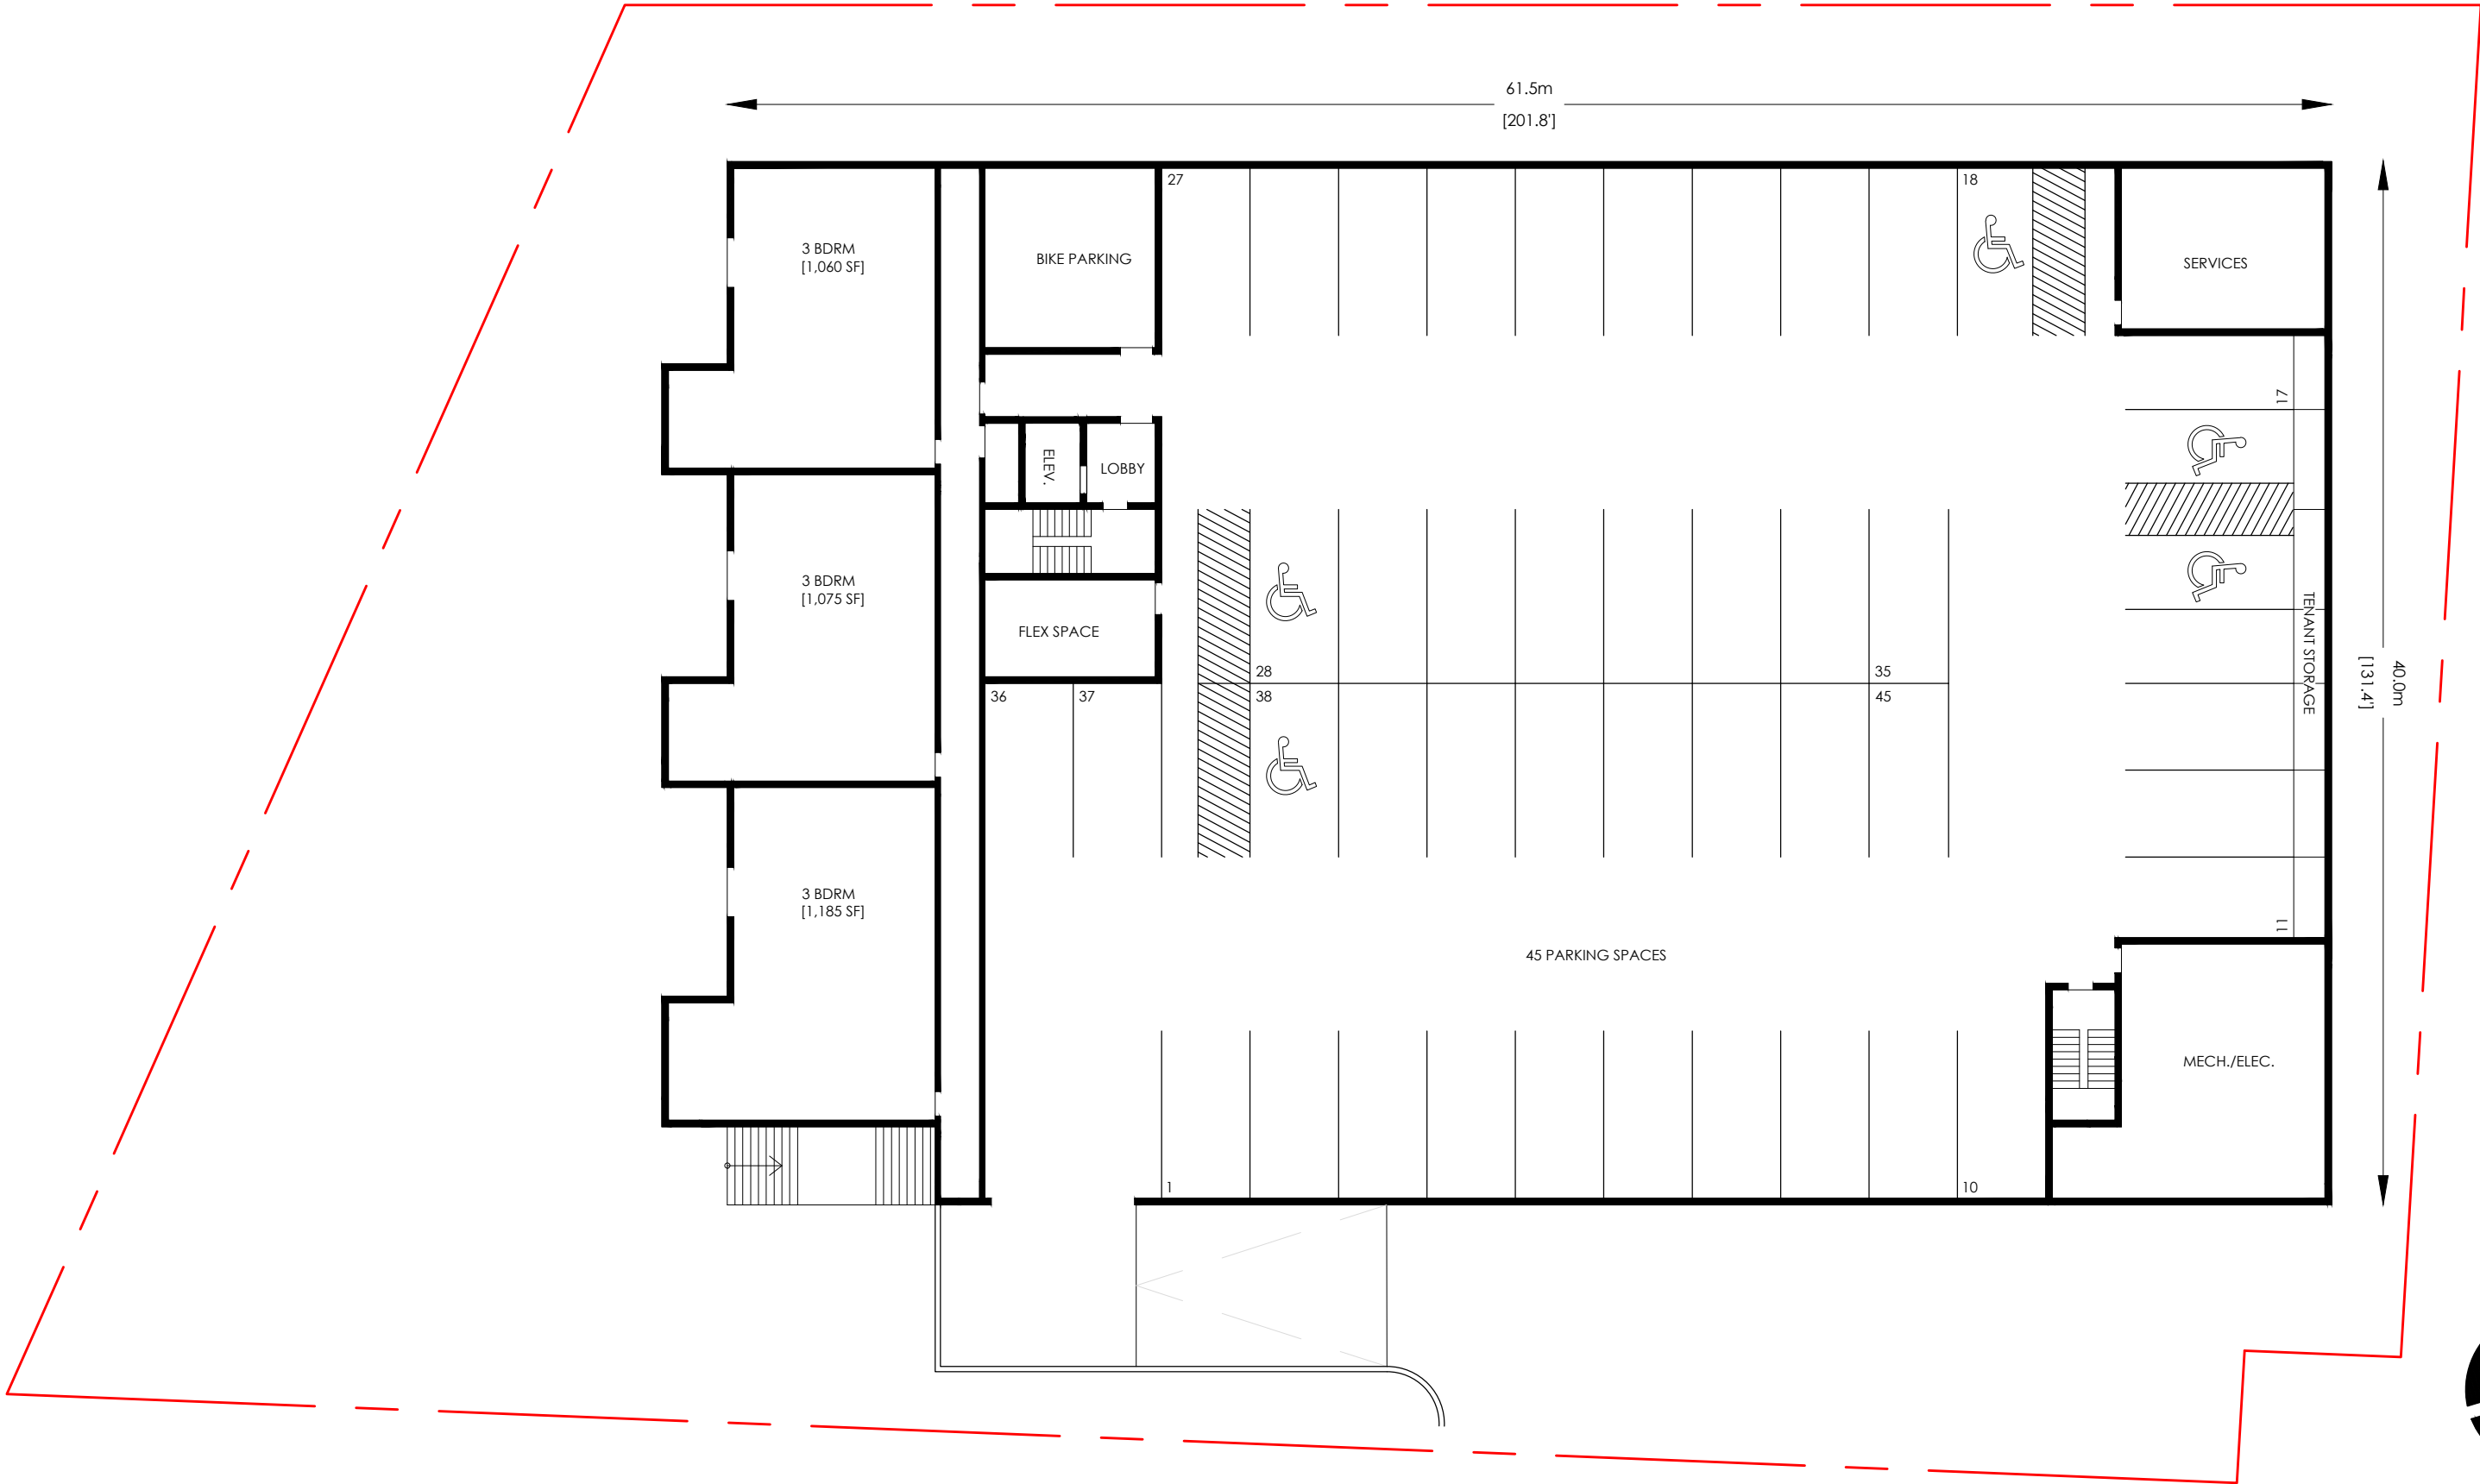


60 GASTON RD. UNIT MIX		
UNIT TYPE	COUNT	RATIO
BACHELOR	2	7%
1 BDRM	23	82%
2 BDRM	3	11%
TOTAL	28	

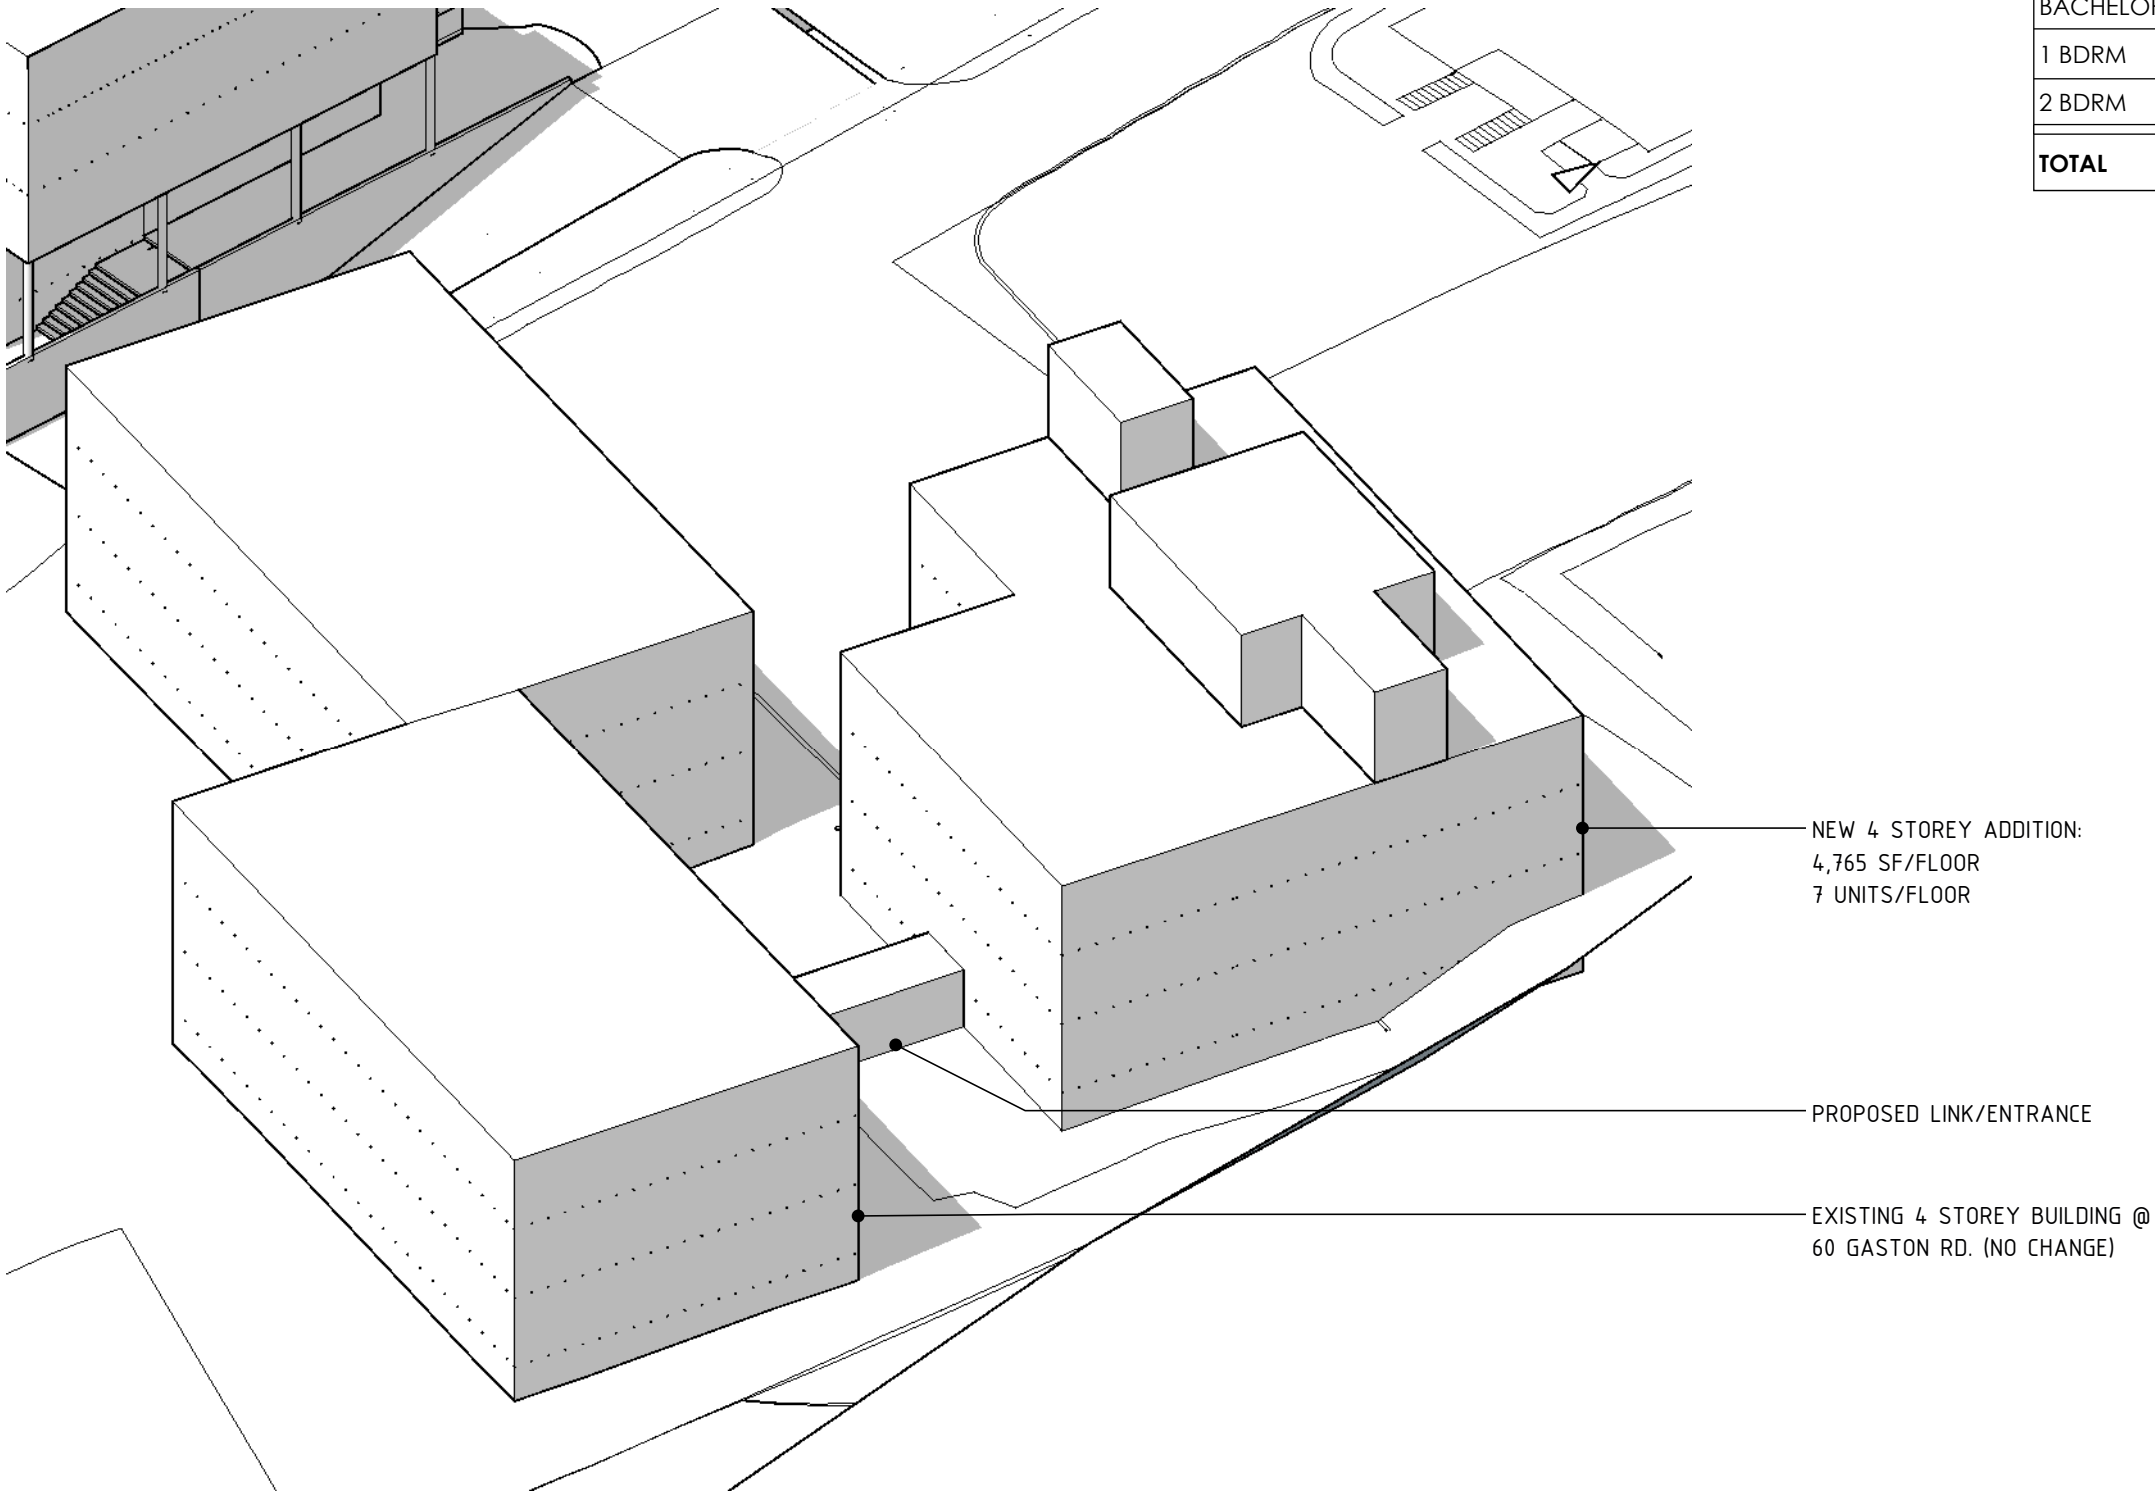

FILE: C:\Users\Anis\Zwickler\Architecture & Planning\Projects - 2021\Projects\21-149 56&60 Gaston Rd._Gaston Gardens\5_Planning\1-DWG\21-149_Site Plan.dwg SHEET: 11x17 (2)

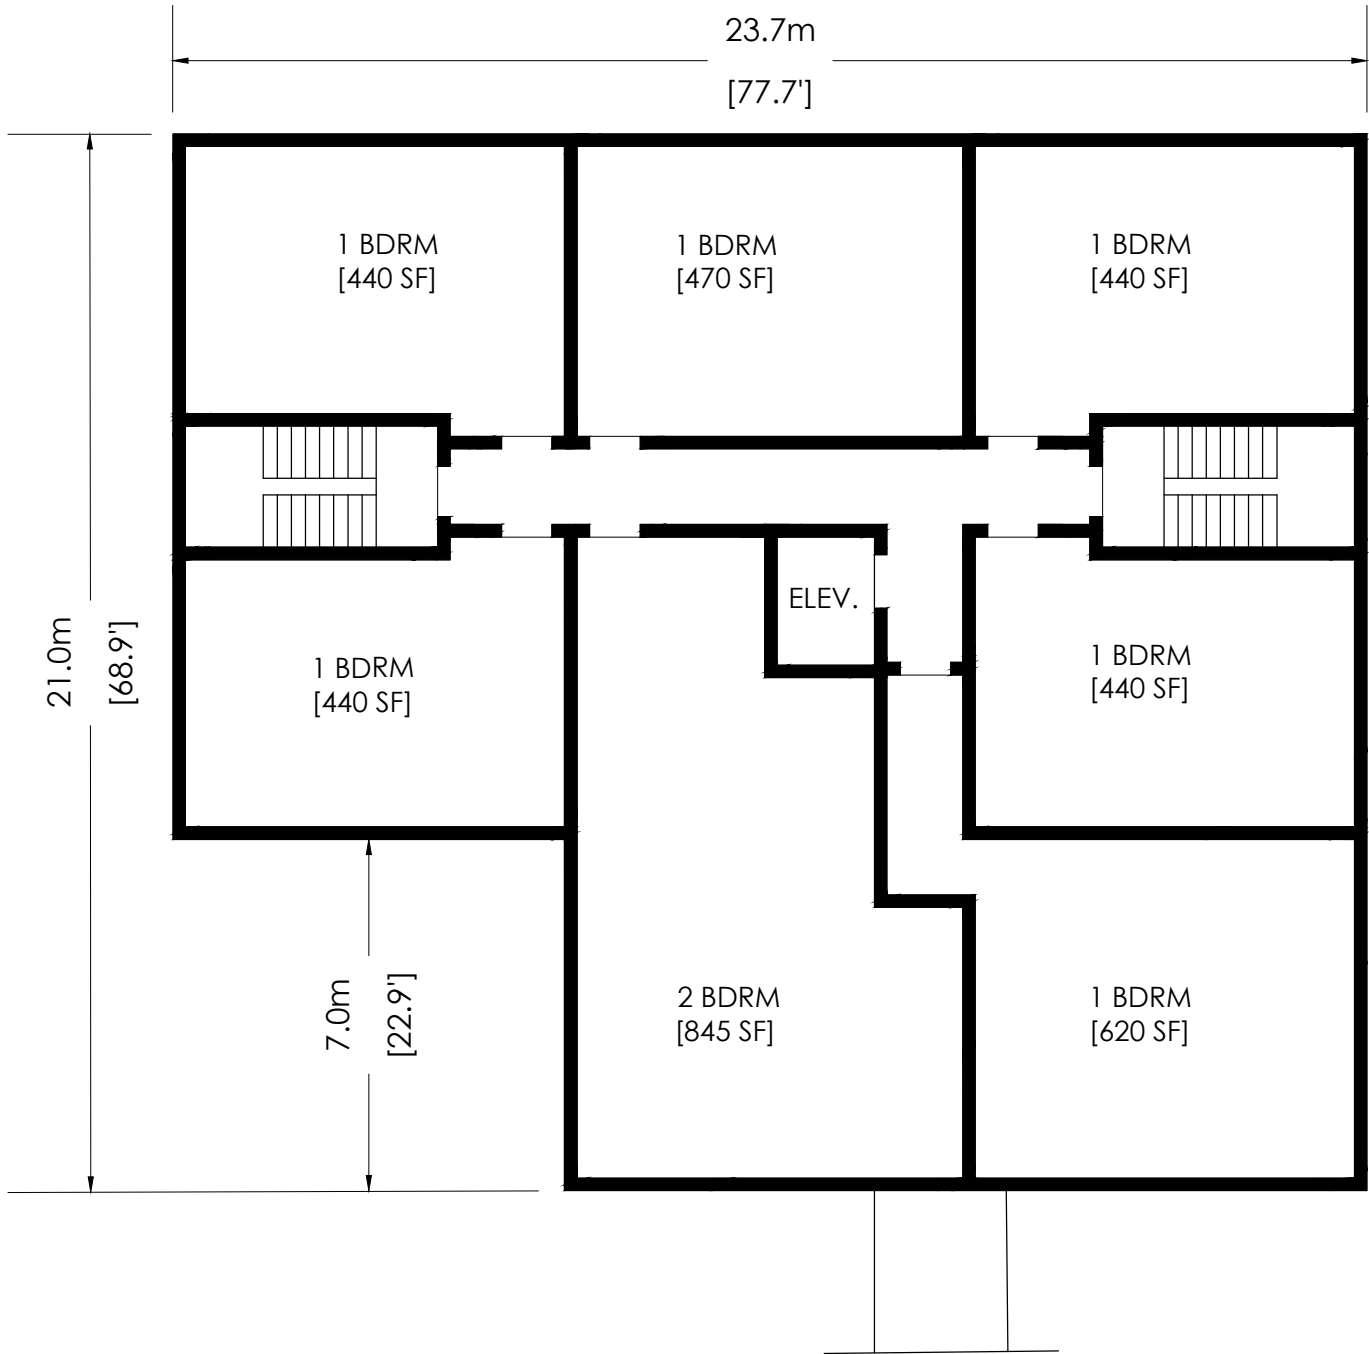


LVL 02-04 PLAN

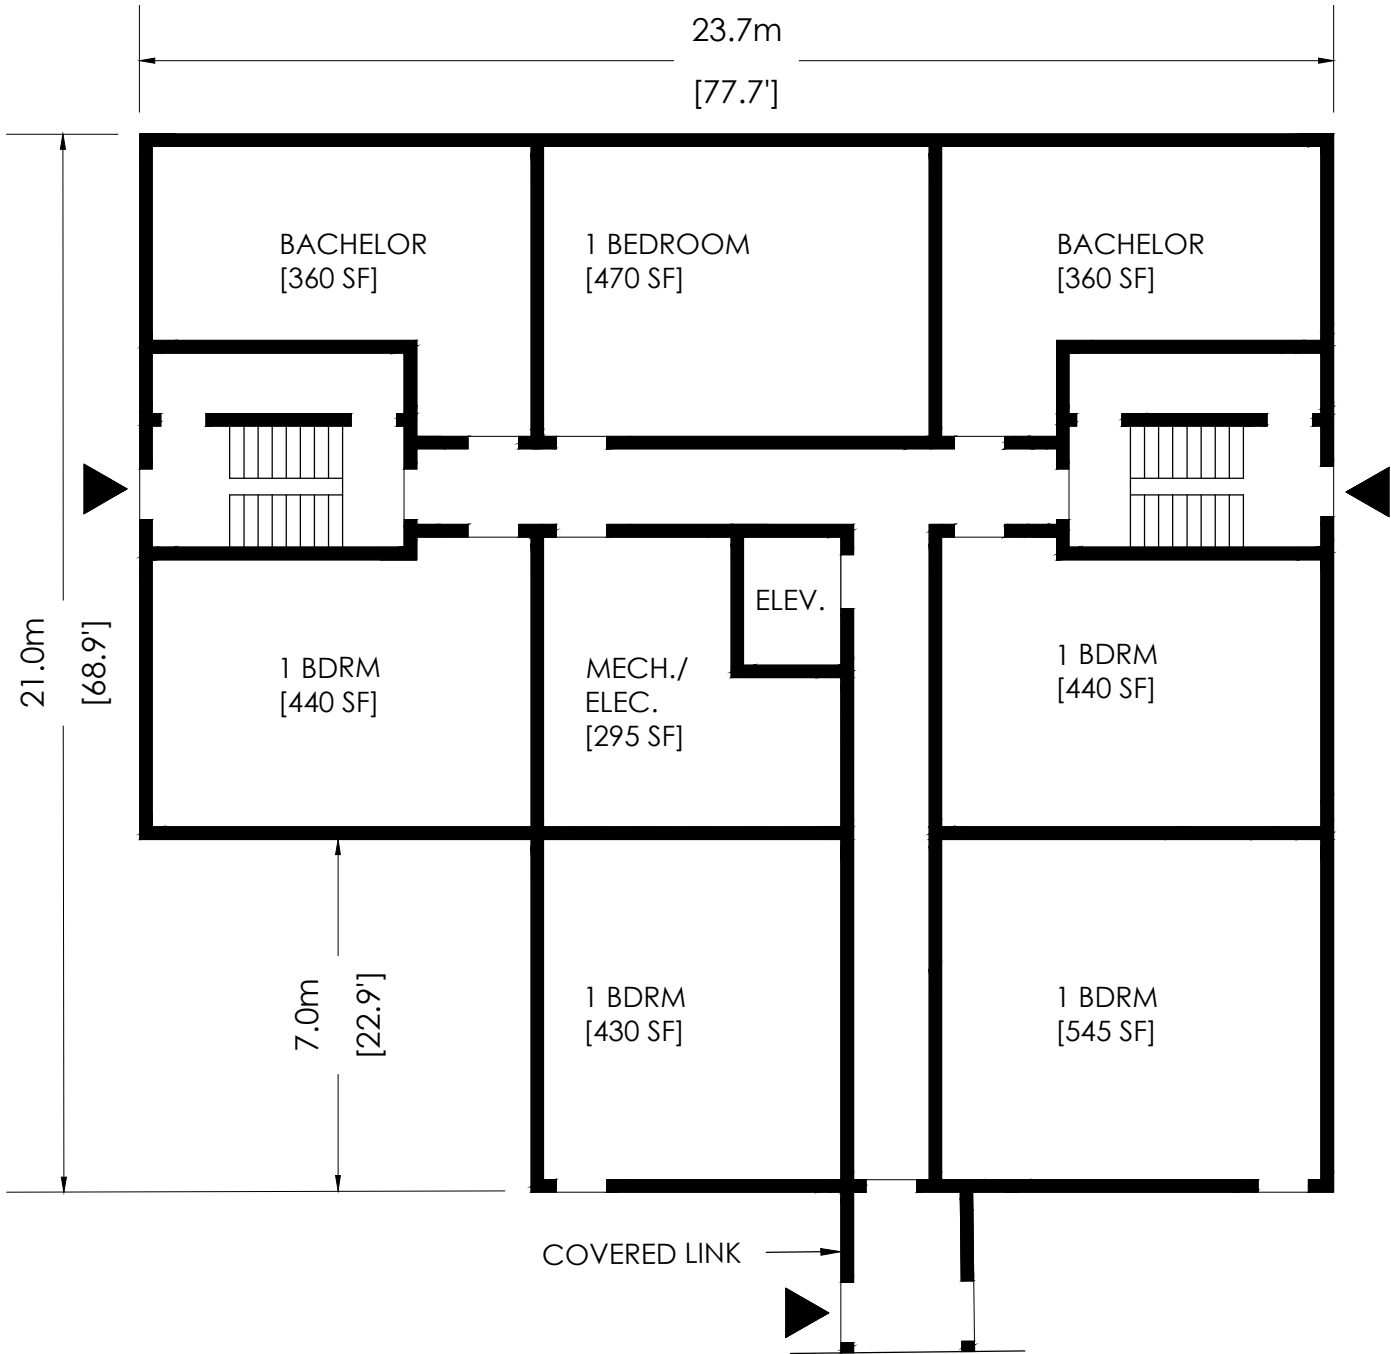

LVL 01 PLAN



FILE: C:\Users\Anis\Zwicker\Architecture & Planning\Projects - 2021\Projects\21-149 56&60 Gaston Rd._Gaston Gardens\5_Planning\1-DWG\21-149_Site Plan.dwg SHEET: 11x17 (2)

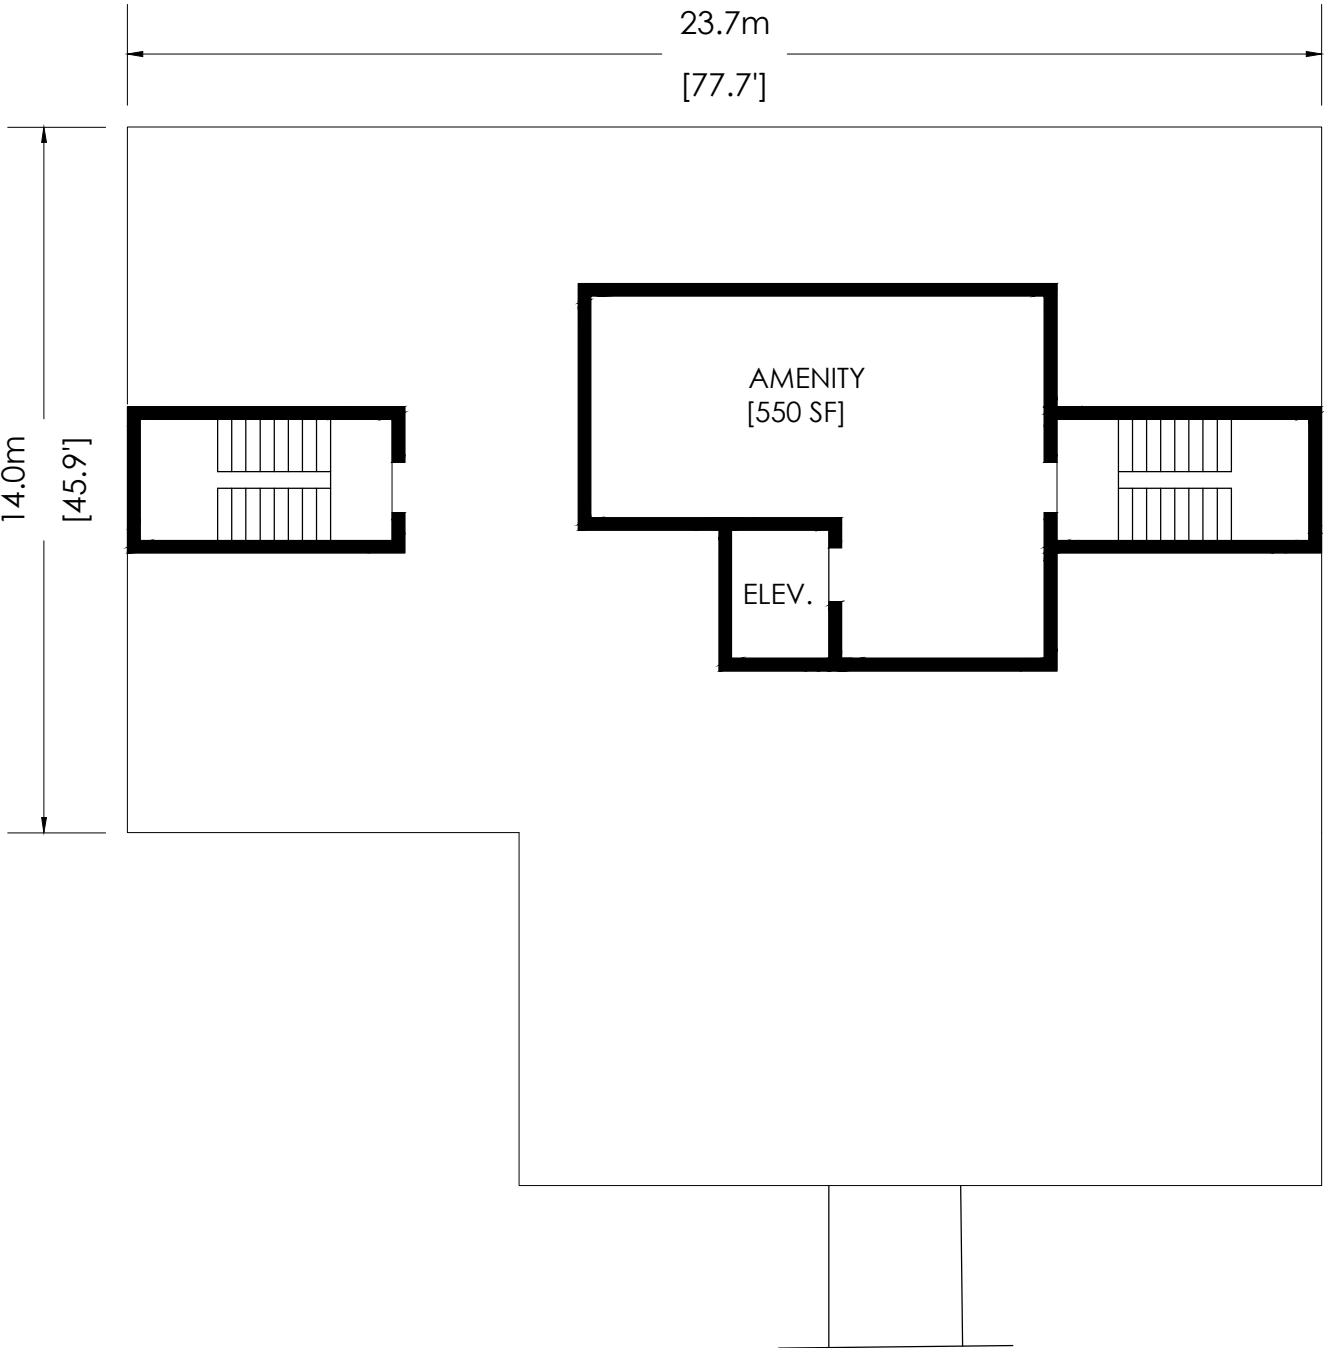

LVL 01 PLAN

